

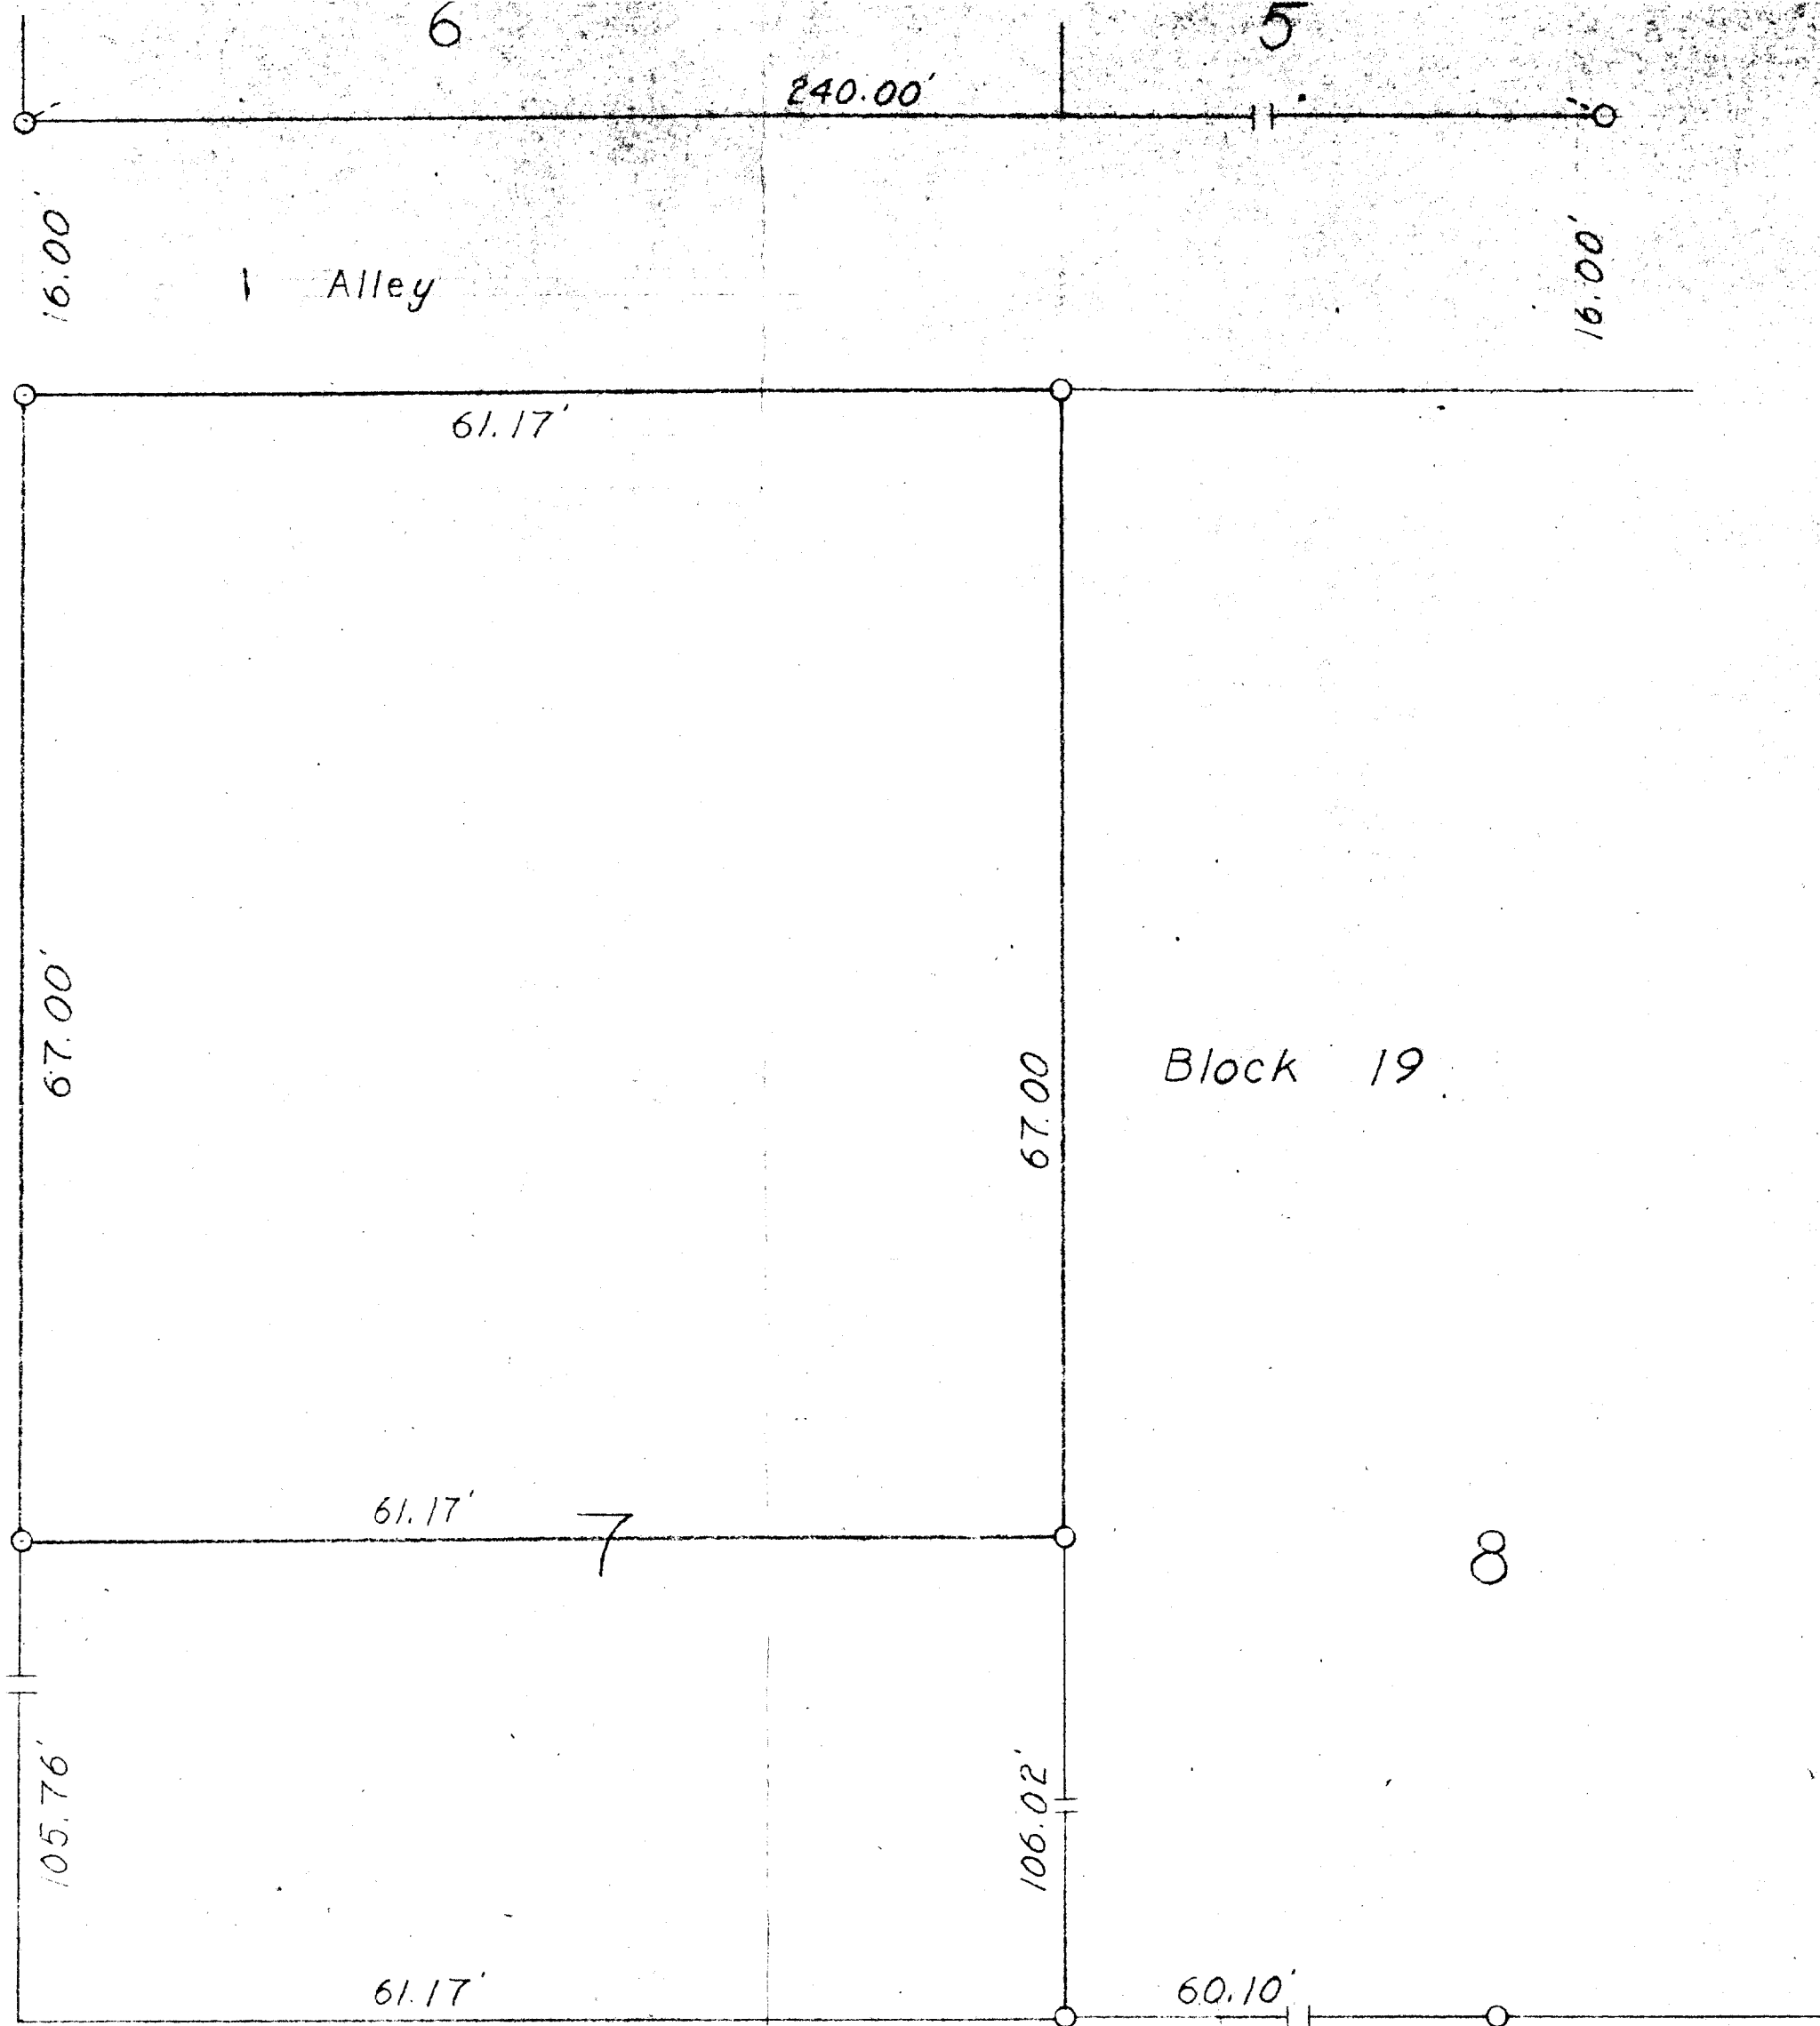


Warren Street 80' Wide

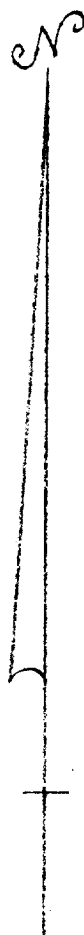

o - Iron Pipe

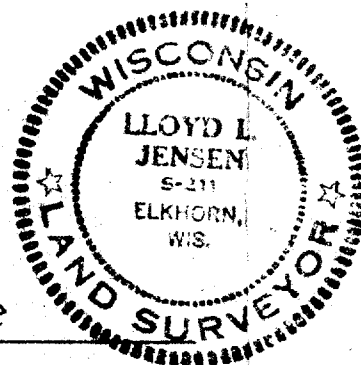

Geneva Street 80' Wide

PLAT OF SURVEY OF

The North 67 feet of Lot 7, Block 19
Original Plat, City of Lake Geneva,
Walworth County, Wisconsin

Lloyd L. Jensen
Surveyor