


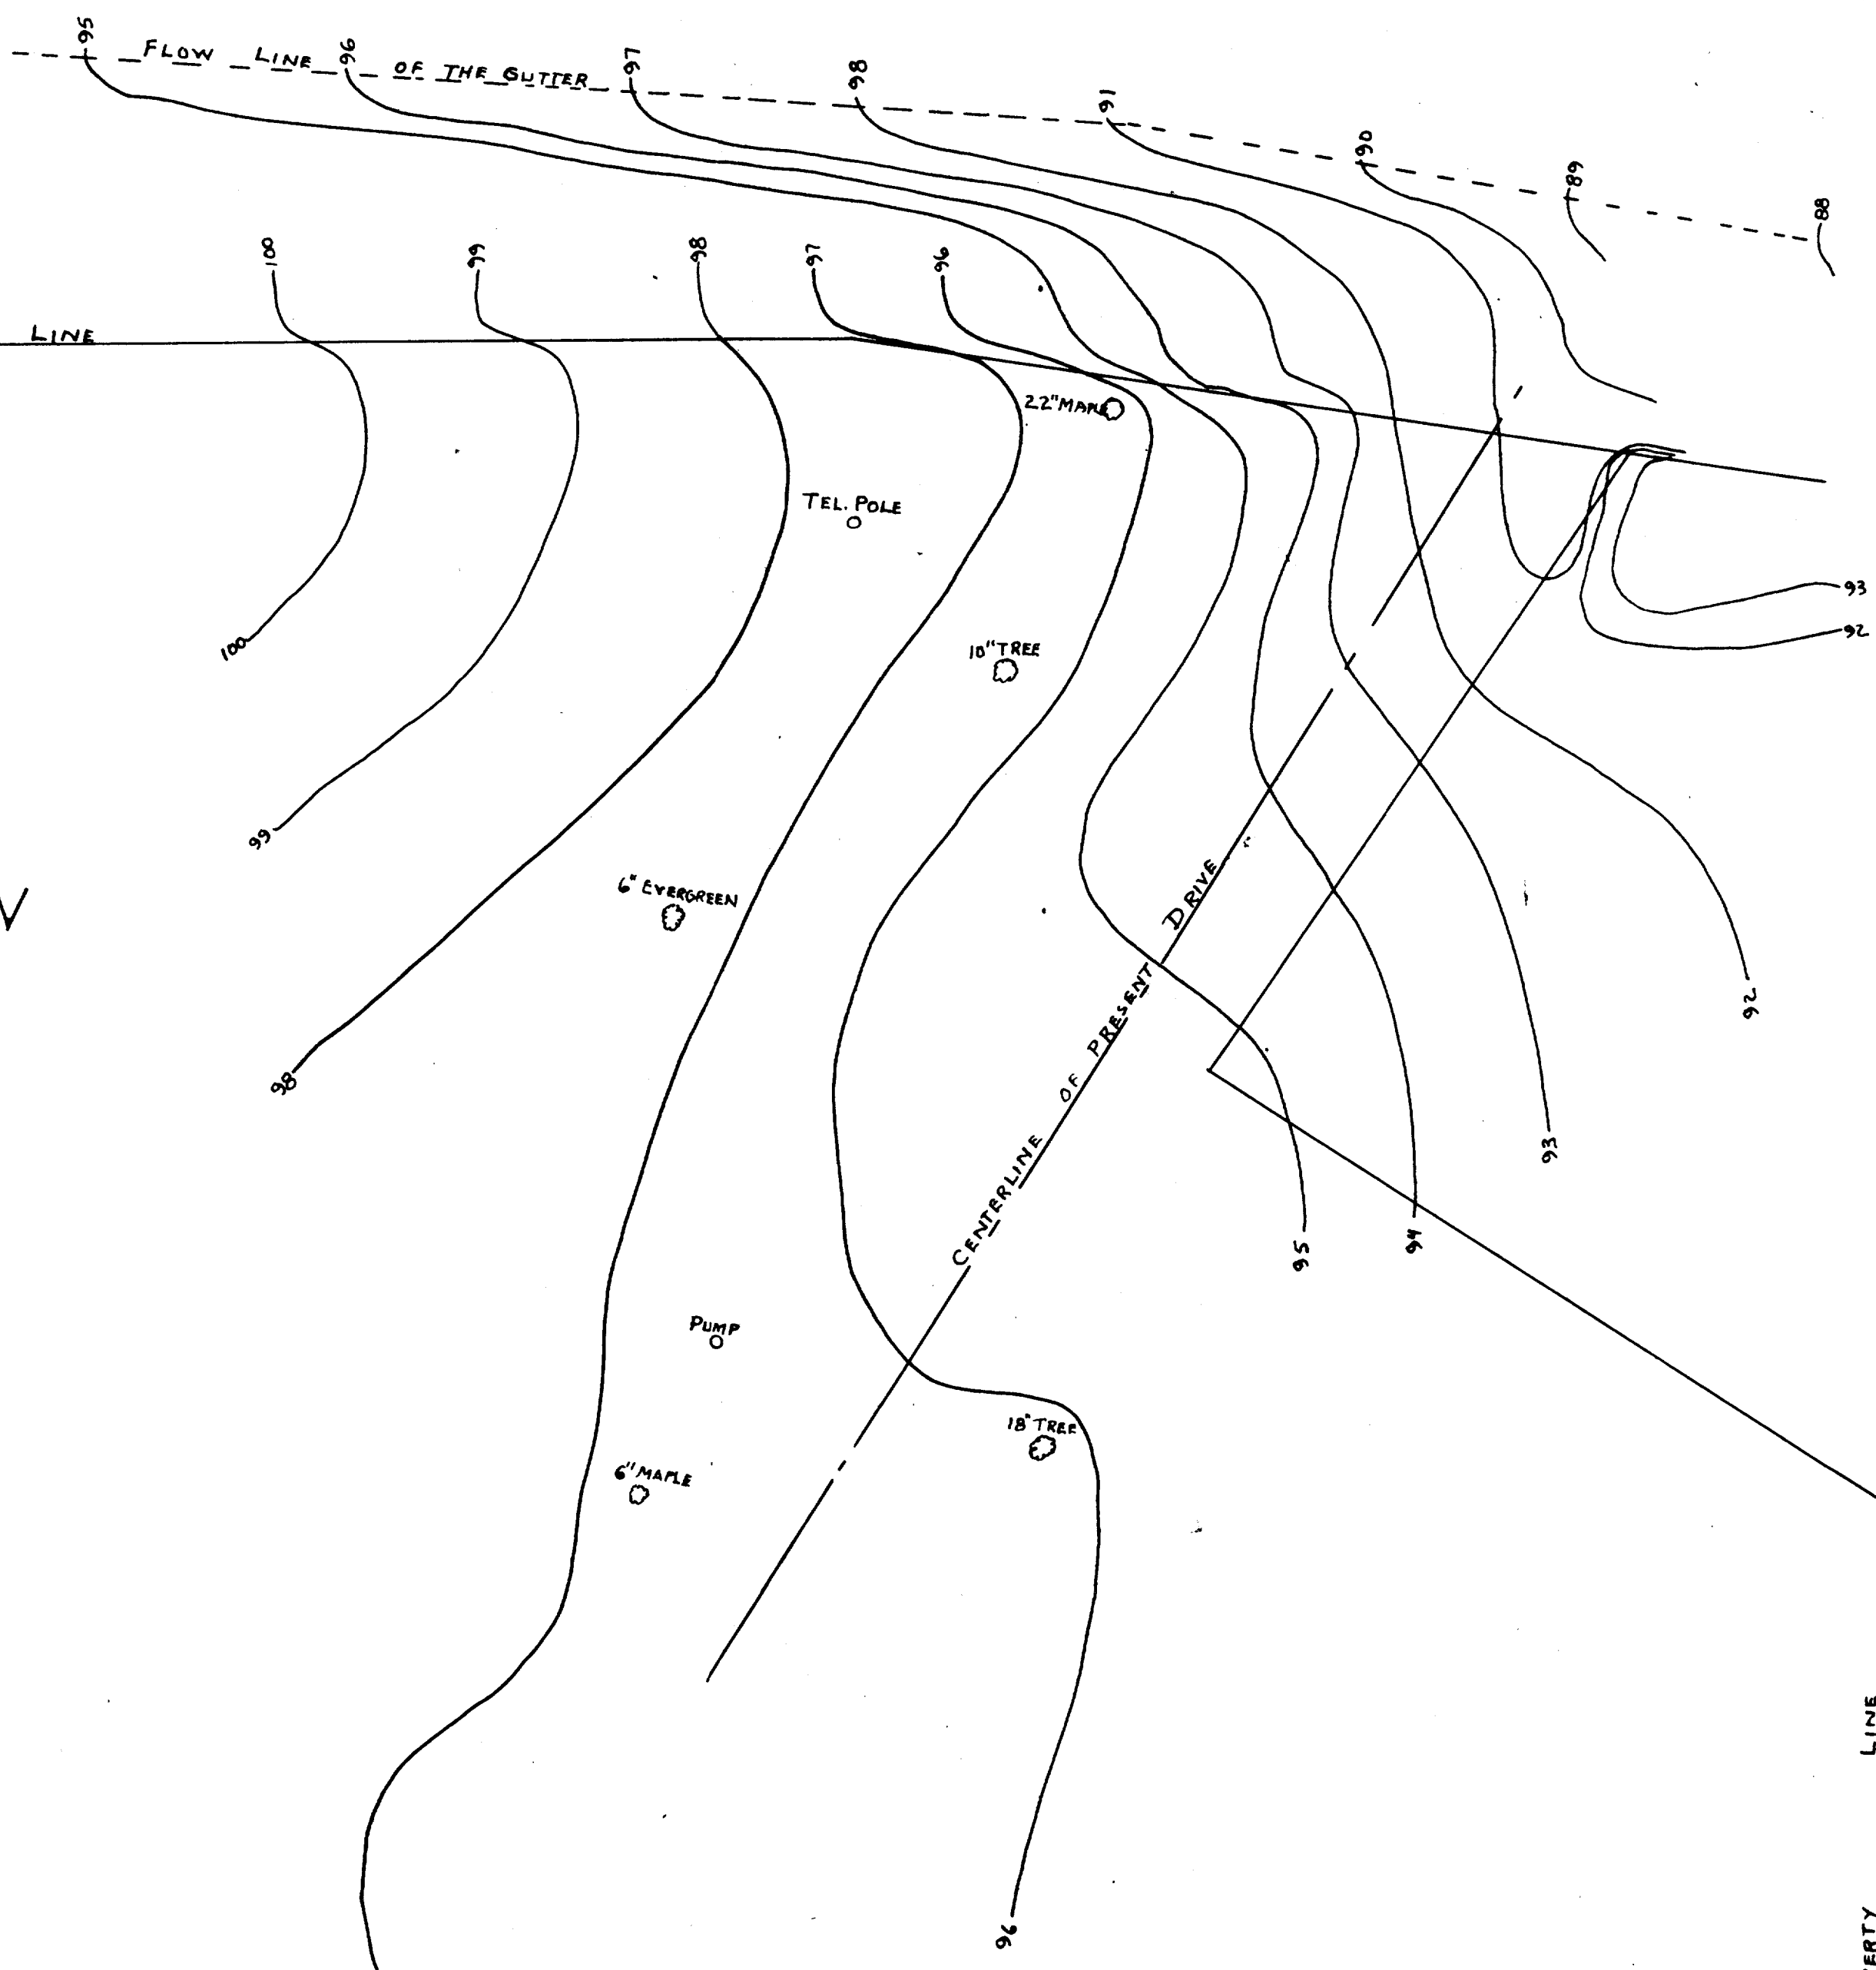

SCALE-1"=10'

N

CONCRETE
APPROACH

B.M. ~ FLOOR AT NE
CORNER OF GARAGE
ASSUMED ELEV. = 100.00

GARAGE

CONTOUR MAP OF PART OF THE KARL
HECK PROPERTY LOCATED IN THE E 1/2
OF SECTION 35-2-17, CITY OF LAKE GENEVA,
WALWORTH COUNTY, WISCONSIN
JAN. 2, 1959
George T. Dunham
GEORGE T. DUNHAM, SURVEYOR
DELAWARE, WISC.