


ROBERT M. BAERENWALD
WISCONSIN REGISTERED LAND SURVEYOR
LAKE GENEVA, WISCONSIN

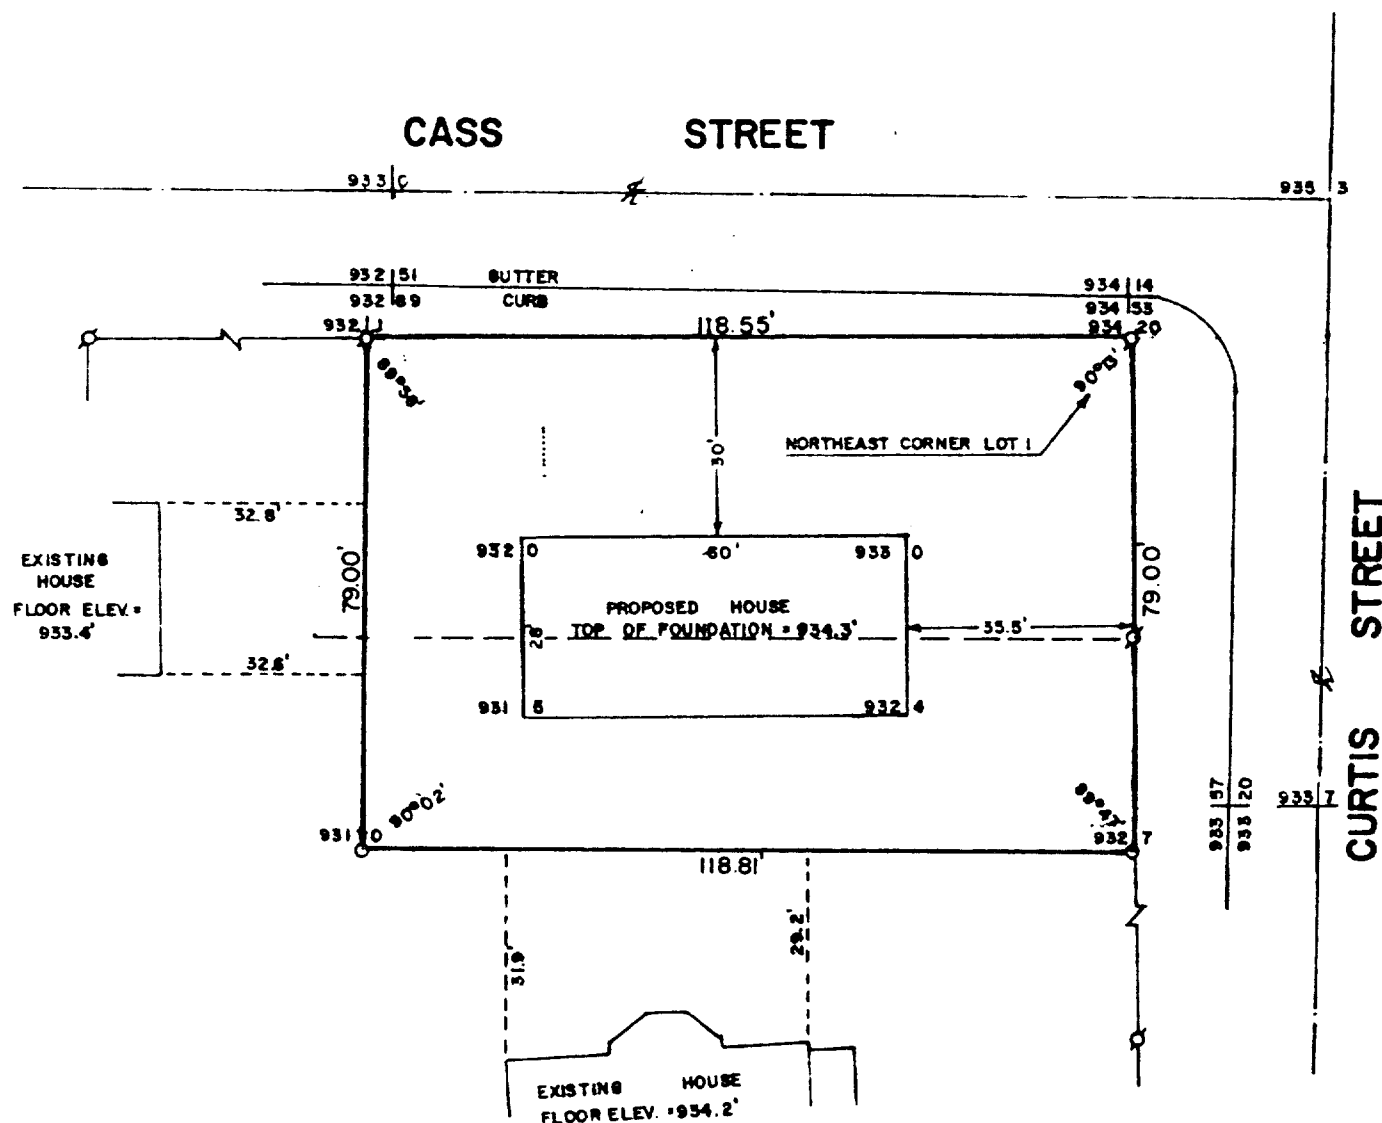

PLAT OF SURVEY OF

A PARCEL OF LAND LOCATED IN PHILLIPS & PURVIS
SUBDIVISION AND ALSO THE ORIGINAL PLAT OF THE
CITY OF LAKE GENEVA, WALWORTH COUNTY, WISCONSIN.

ORDERED BY: JON DICKINSON
312 CURTIS STREET
LAKE GENEVA, WISCONSIN 53147

NOTE: ELEVATIONS ARE REFERENCED TO USGS DATUM.



SCALE: 1"=30'

Ø - IRON PIPE FOUND
○ - IRON PIPE PLACED

I, ROBERT M. BAERENWALD, DO HEREBY CERTIFY THAT I HAVE SURVEYED THE PROPERTY HEREON DESCRIBED ACCORDING TO THE OFFICIAL RECORDS AND THAT THE PLAT HEREON IS A CORRECT REPRESENTATION OF THE PROPERTY LINES TO THE BEST OF MY KNOWLEDGE AND BELIEF.

Robert M. Baerenwald
ROBERT M. BAERENWALD
WISCONSIN REGISTERED LAND SURVEYOR, S-1508

DATE
REVISED: AUG. 11, 1982

7-729

200-341A