



PLAT OF SURVEY OF LAND LOCATED IN SECTION 25, T2N, R17E AND SECTION 30, T2N, R18E, CITY OF LAKE GENEVA, WALWORTH COUNTY, WISCONSIN.

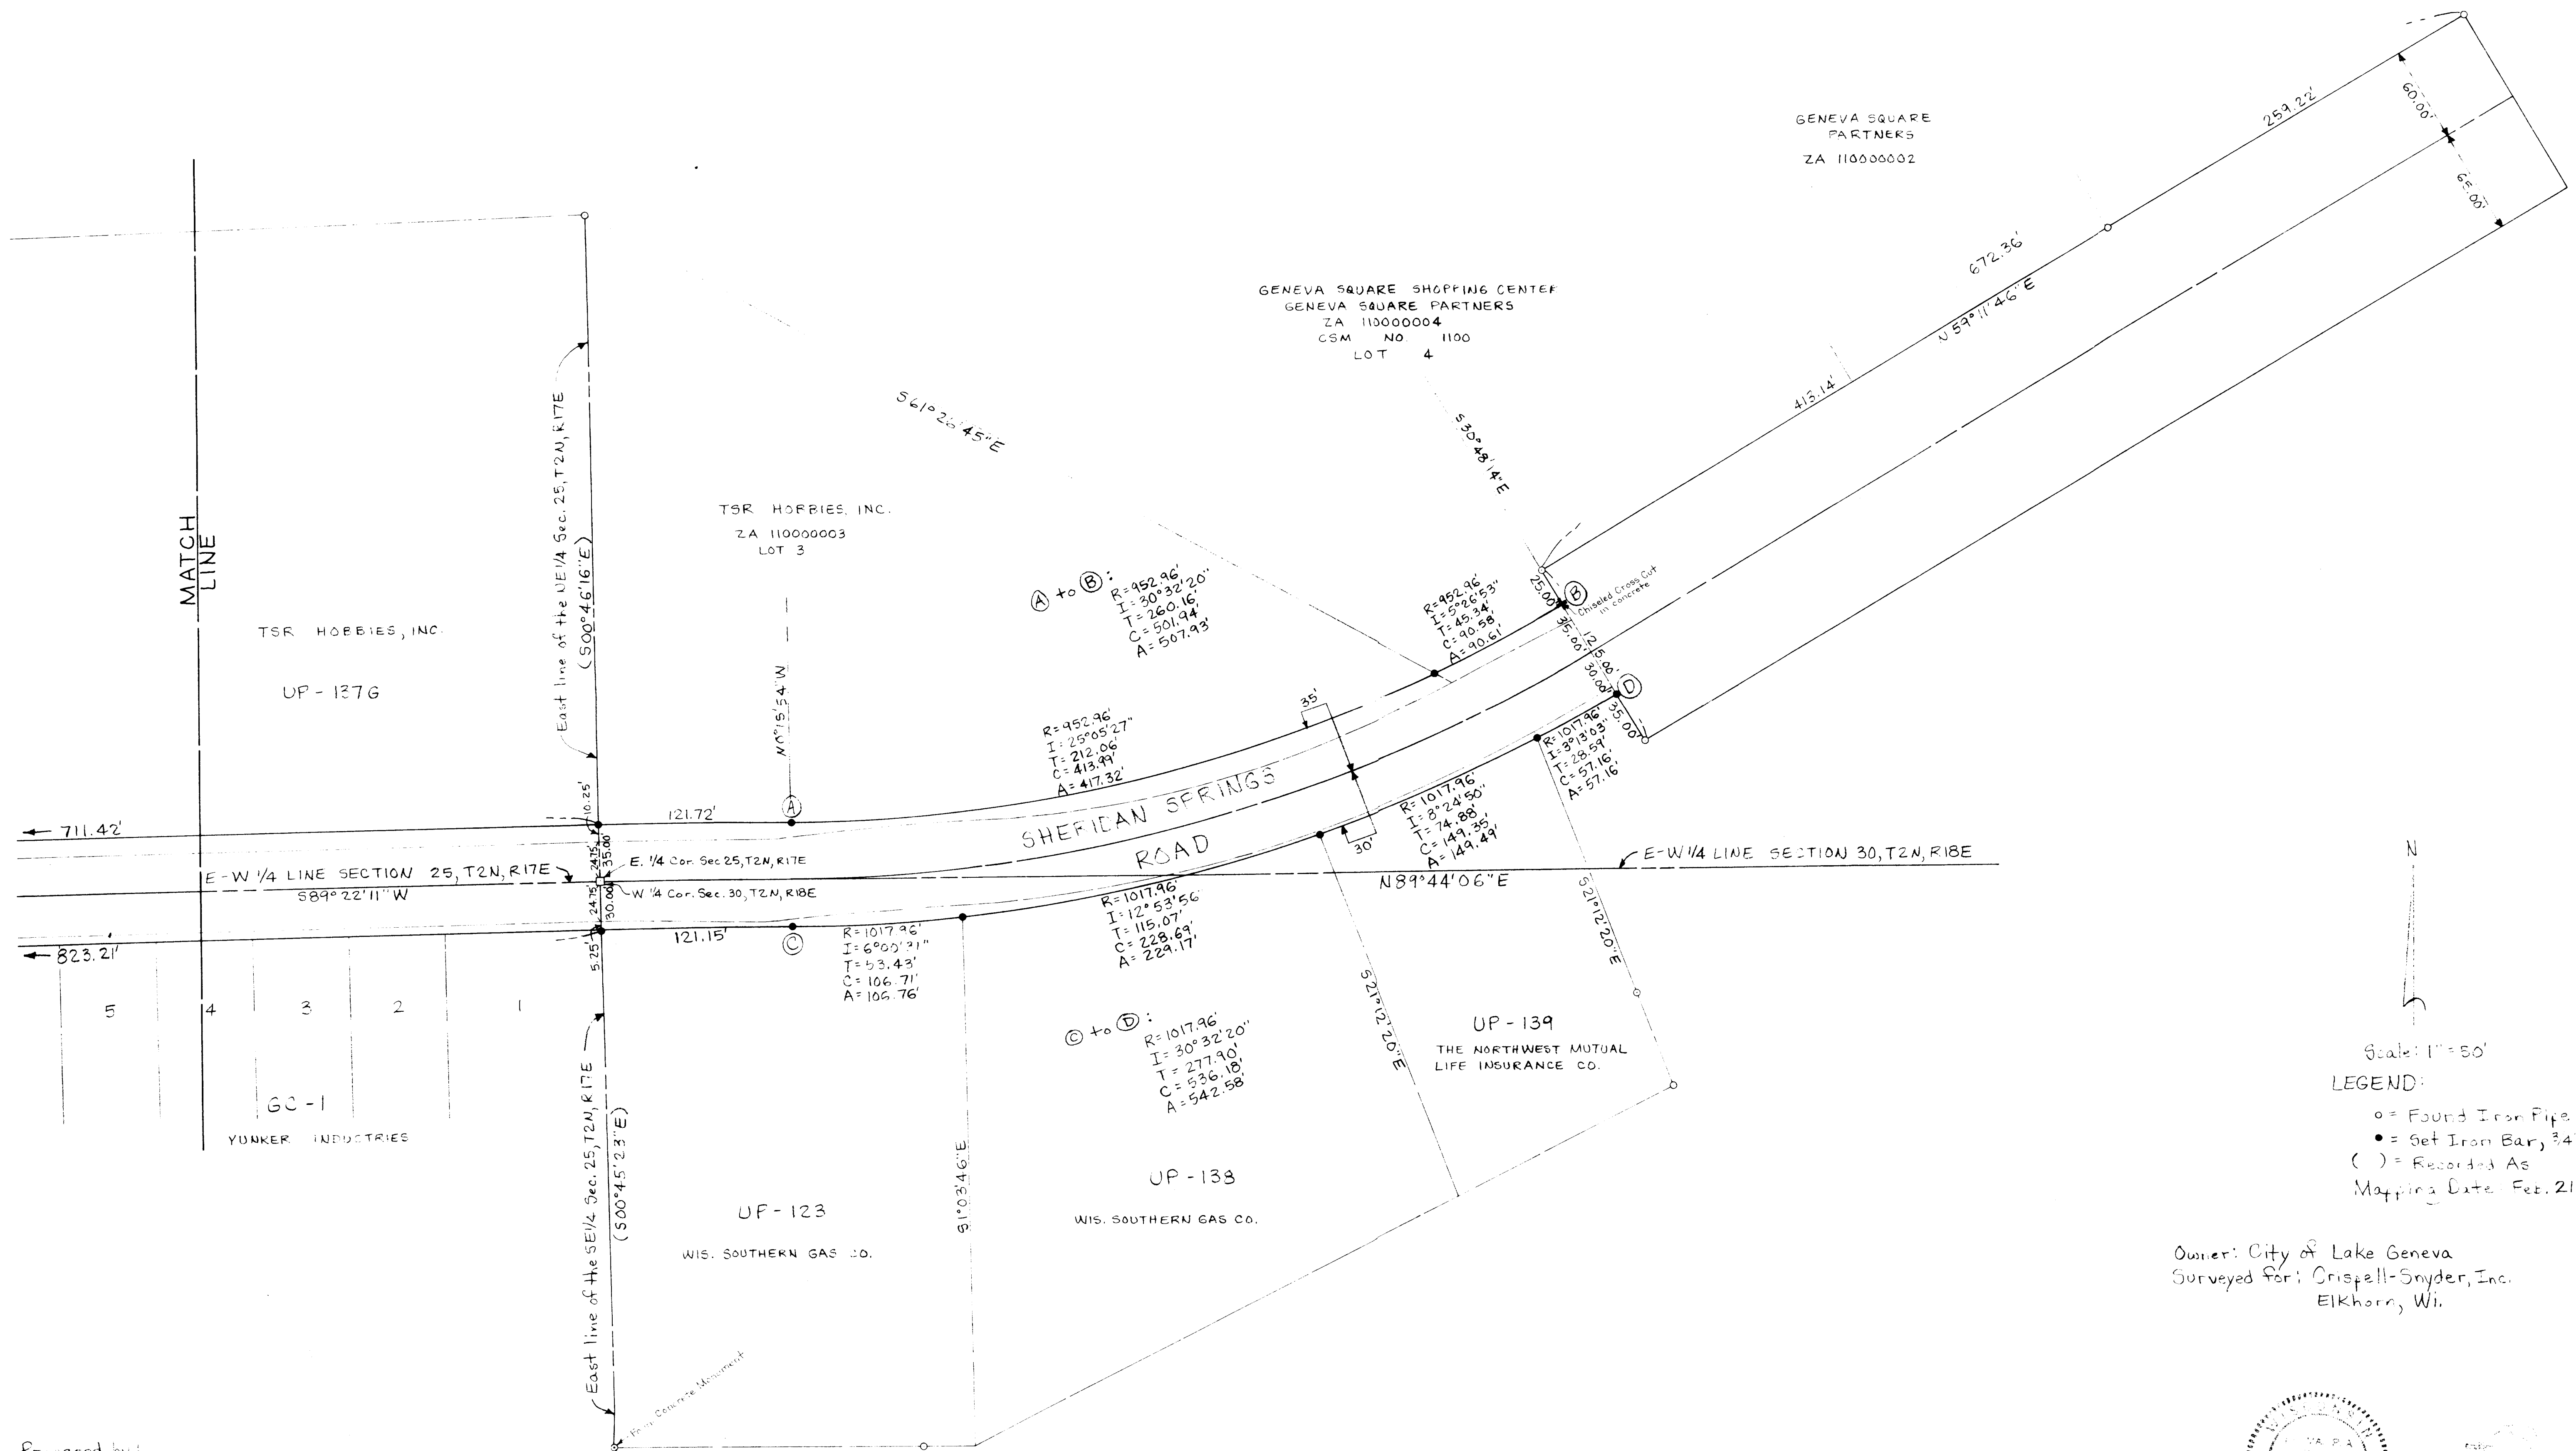

Scale: 1" = 50'
LEGEND:
○ = Found Iron Pipe
● = Set Iron Bar, 3/4" dia.
() = Recorded As
Mapping Date: Feb. 21, 1984

Owner: City of Lake Geneva
Surveyed For: Crispell-Snyder, Inc.
Elkhorn, Wi.

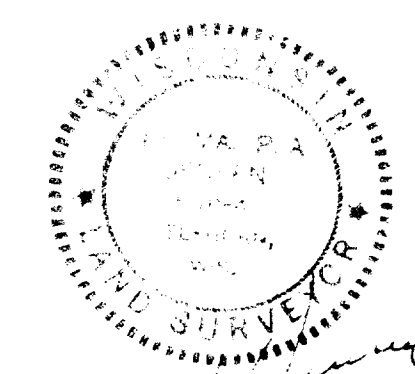

Prepared by:
JENSEN SURVEYING & MAPPING, S.C.
P.O. Box 322 45 S. Wisconsin St.
Elkhorn, Wi. 53121
Phone: (414) 723-3434