



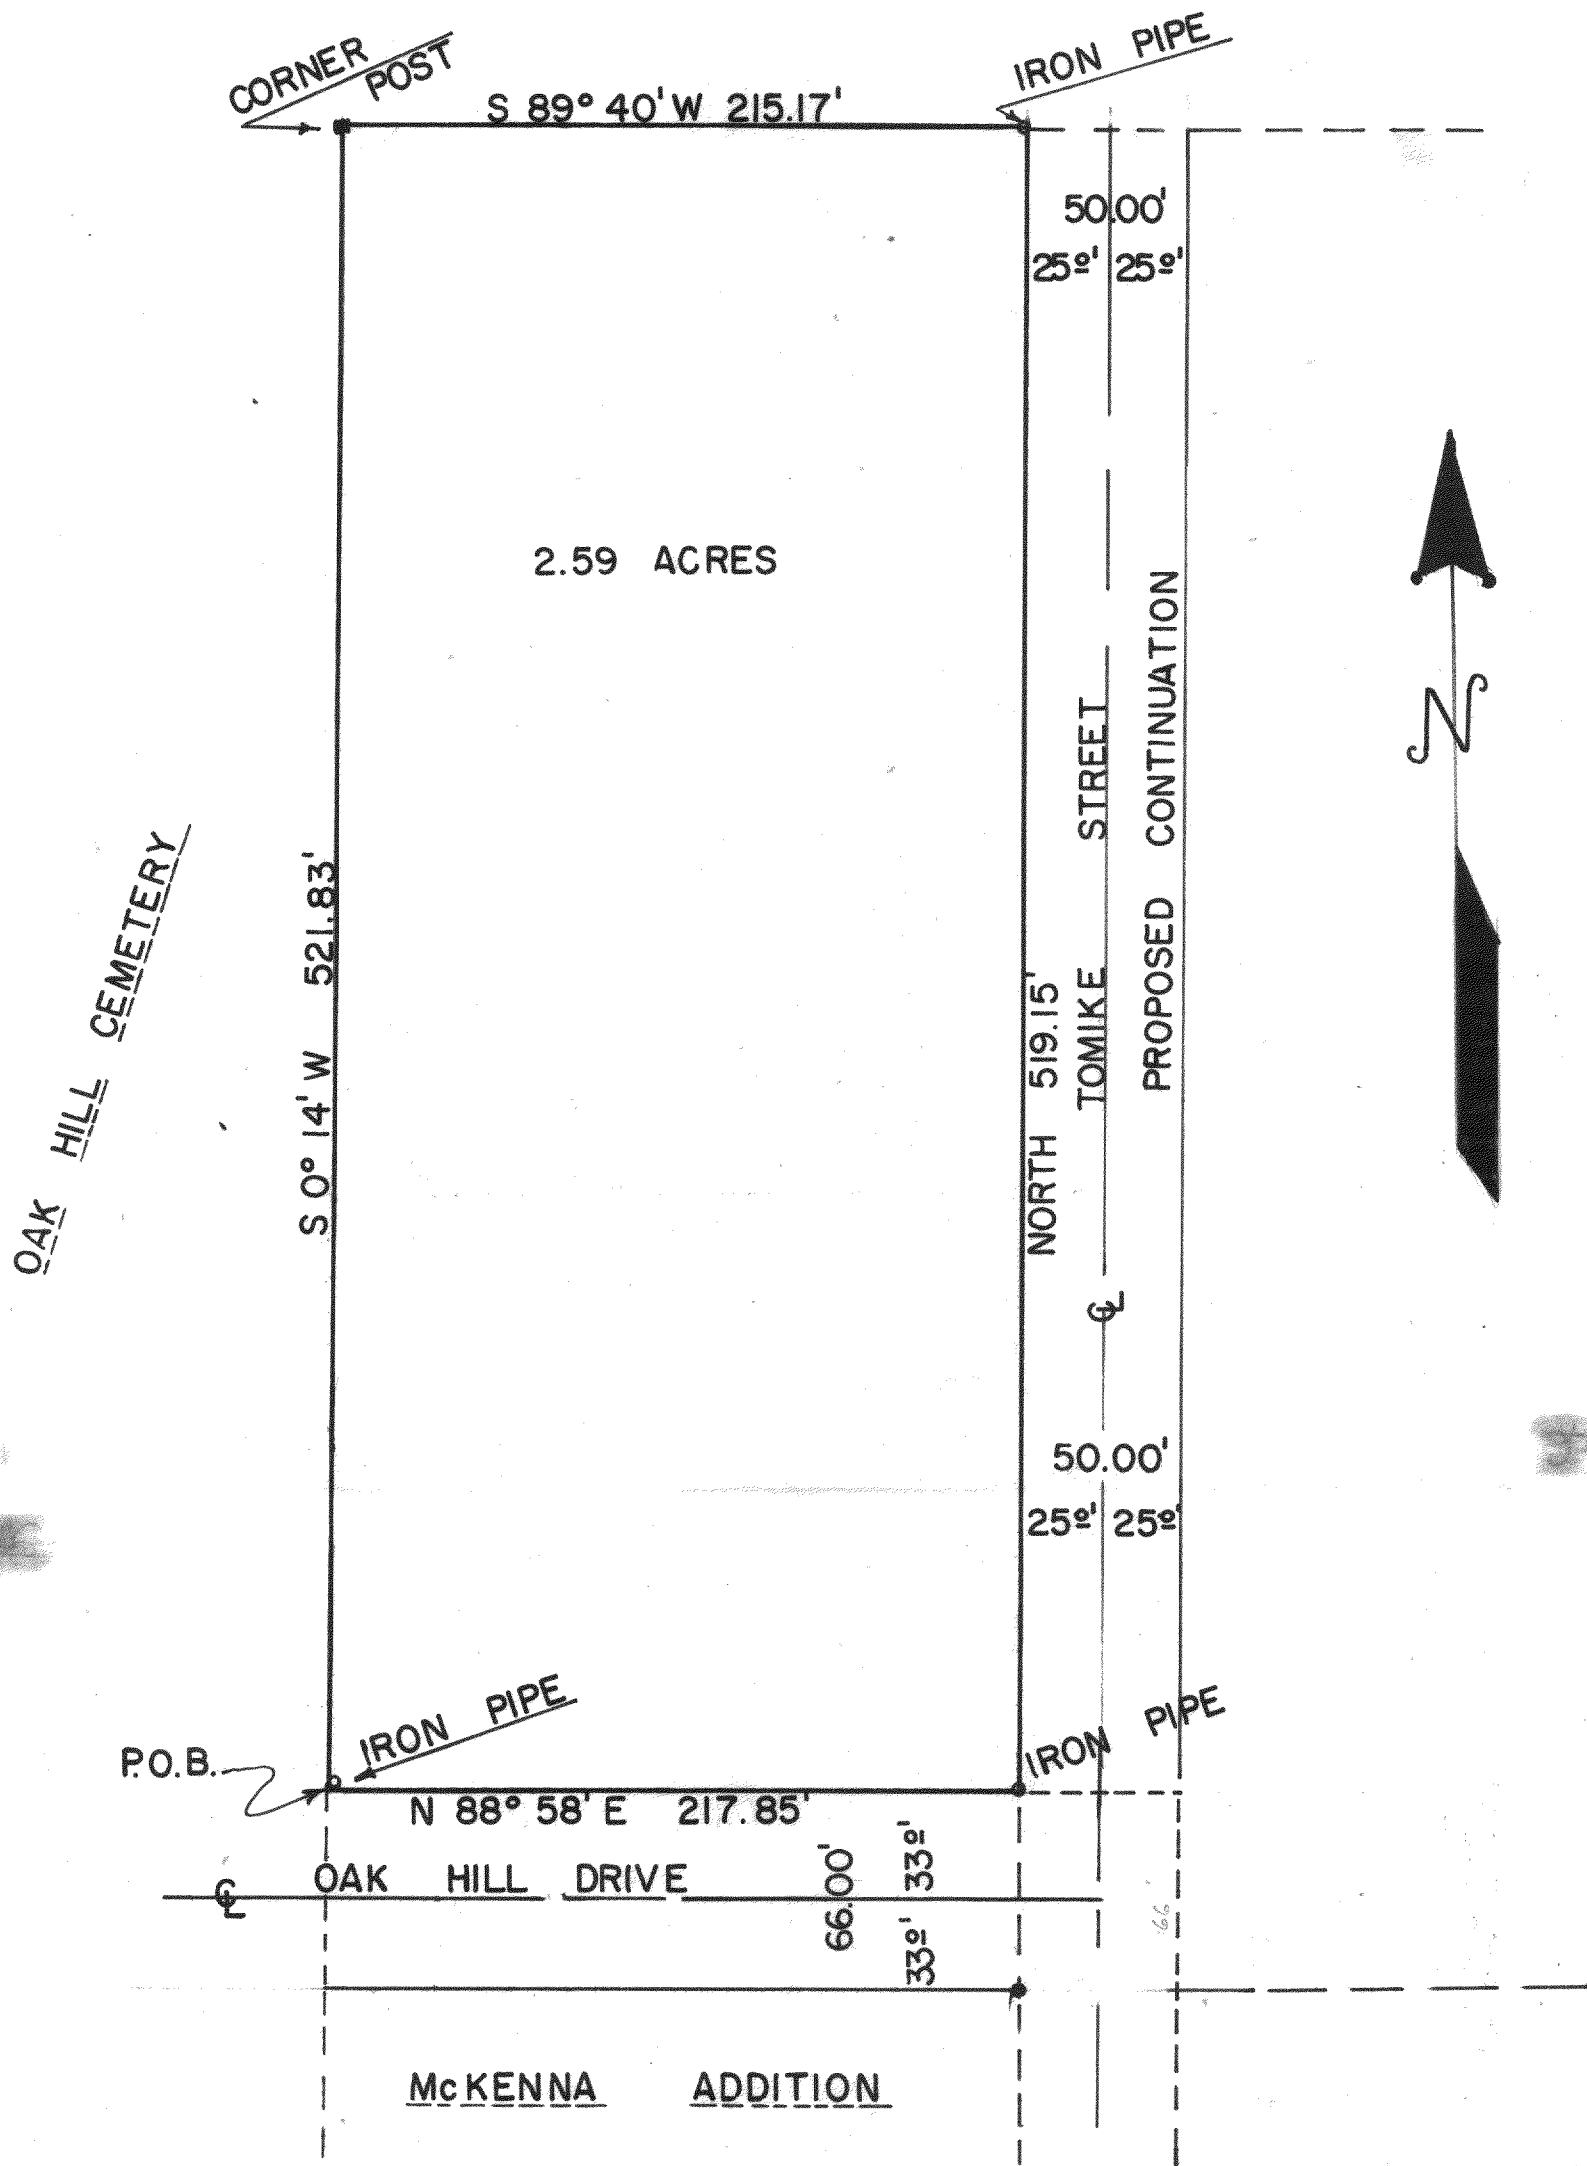

DESCRIPTION: Commencing at W $\frac{1}{4}$ corner of Sec. 25 T 2 N., R 17 E, thence N 88° 58' E 1266.97
thence N 0° 18' E 418.85 feet to the place of beginning of the lands hereinafter
described, thence N 88° 58' E 217.83 feet, thence N. 519.15 feet, thence S 89°
40' W 215.17 feet, thence S 0° 14' W 521.83 feet to the place of beginning,
containing 2.59 acres. Located in Geneva Township, Walworth County, Wisconsin.

CERTIFICATE: I, James F. Biagi, surveyor, do hereby certify that I have surveyed the property hereon described on the 20th day of February 1961.

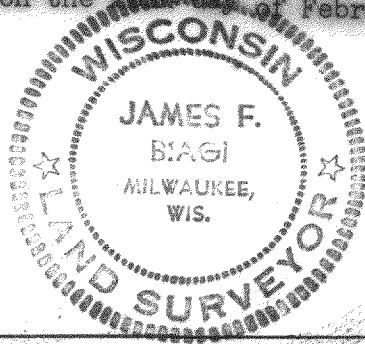

James F. Biagi, Surveyor 272
Elkhorn, Wisconsin.