
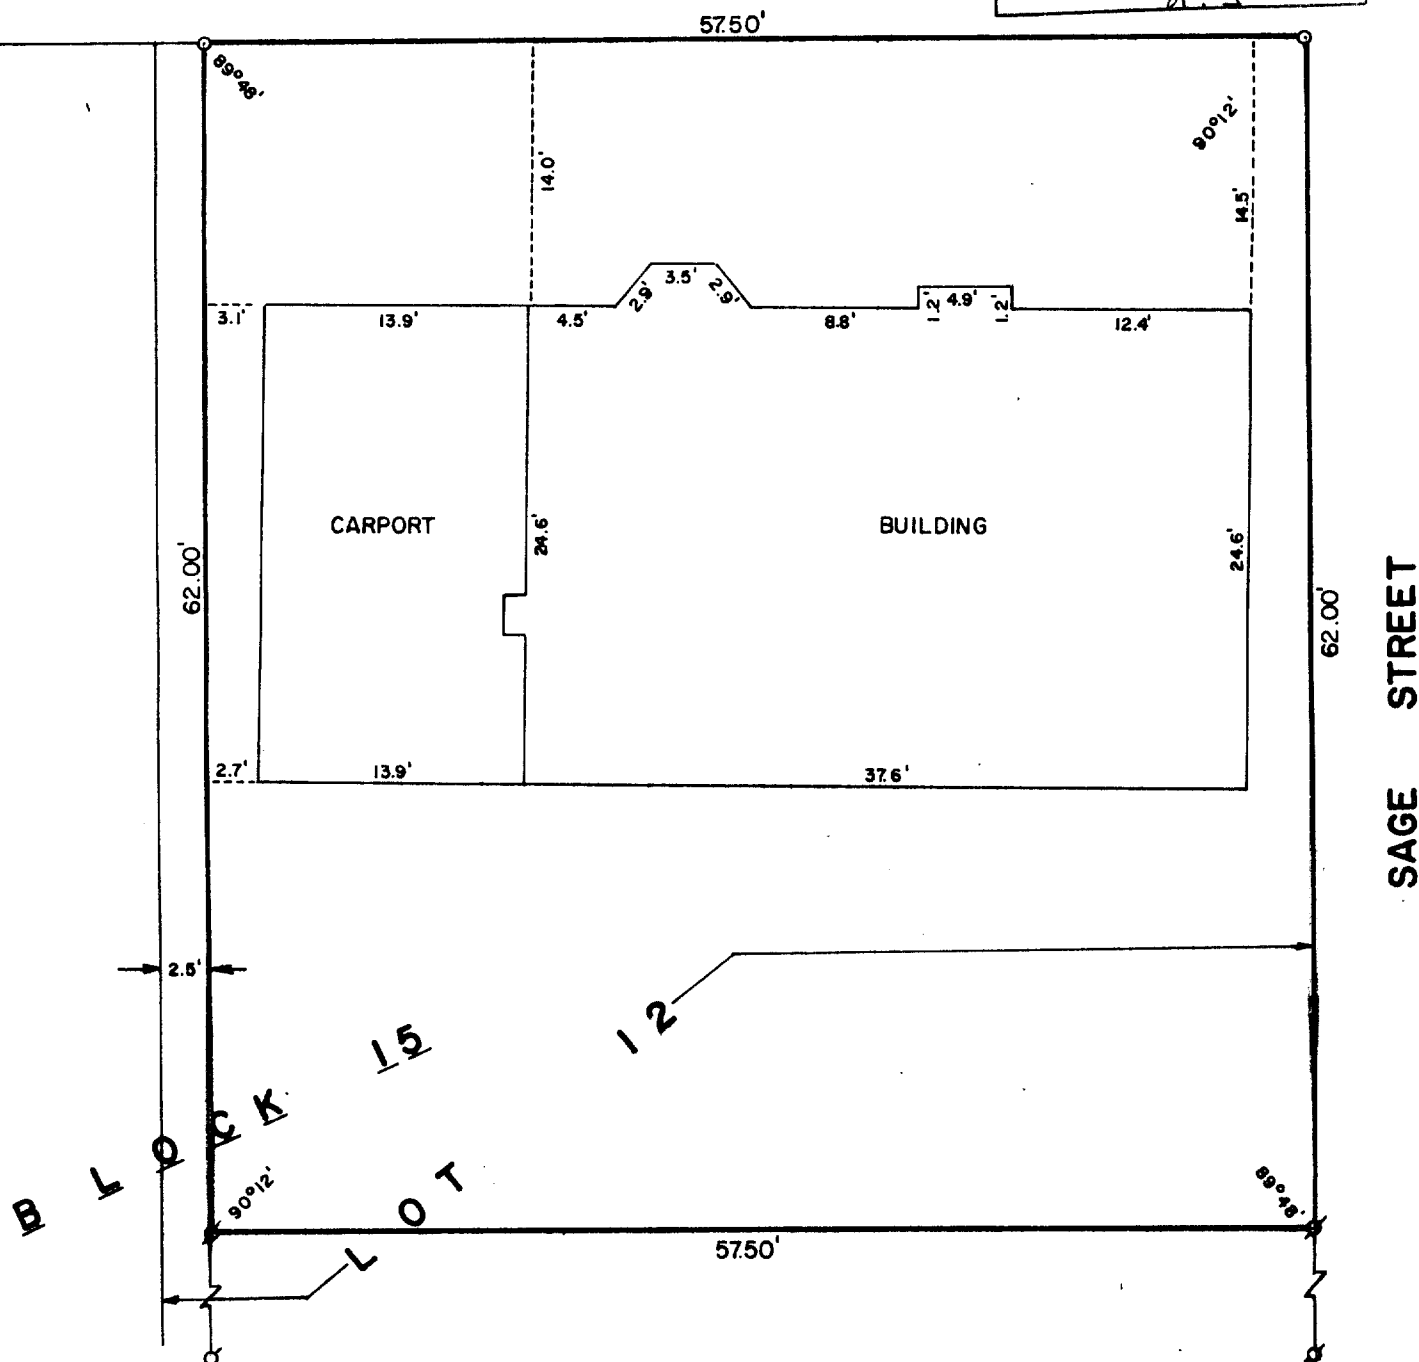


WALWORTH COUNTY
SURVEYING & MAPPING
LAKE GENEVA, WISCONSIN


16' WIDE ALLEY

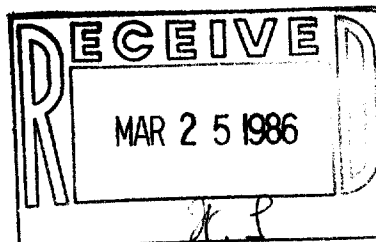

PLAT OF SURVEY OF

THE NORTH 62 FEET OF THE EAST 57½ FEET
OF LOT 12, BLOCK 15 OF THE ORIGINAL PLAT
OF THE CITY OF LAKE GENEVA, WALWORTH
COUNTY, WISCONSIN.

ORDERED BY: ANDREW ALLEN
101 BROAD STREET
LAKE GENEVA, WISCONSIN 53147

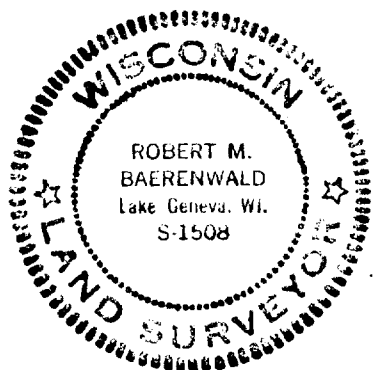

SCALE: 1"=10'

⊘ - IRON PIPE FOUND
○ - IRON ROD SET

I, ROBERT M. BAERENWALD, DO HEREBY CERTIFY THAT I
HAVE SURVEYED THE PROPERTY HEREON DESCRIBED ACCORDING
TO THE OFFICIAL RECORDS AND THAT THE PLAT HEREON IS A
CORRECT REPRESENTATION OF THE PROPERTY LINES TO THE
BEST OF MY KNOWLEDGE AND BELIEF.

Robert M. Baerenwald
ROBERT M. BAERENWALD
WISCONSIN REGISTERED LAND SURVEYOR, S-1508

Feb. 4, 1986
DATE JOB NO. 0131-1