


PLAT OF SURVEY OF THE WEST 30 FEET OF
LOT 3 OF BLOCK II ORIG. PLAT SHARON
IN SE1/4 NW1/4 SEC. 33-1-15
WALWORTH COUNTY, WISCONSIN

LEGEND

- ⊙ = FOUND IRON PIPE
- = SET IRON PIPE
- ⊙ = UTILITY POLE
- ⊠ OR ⊗ = CATCH BASIN
- = SANITARY MANHOLE
- = WOODEN FENCE
- = STORM SEWER OR CULV
- = GUARD RAIL
- (XXX) = RECORDED DIMENSION

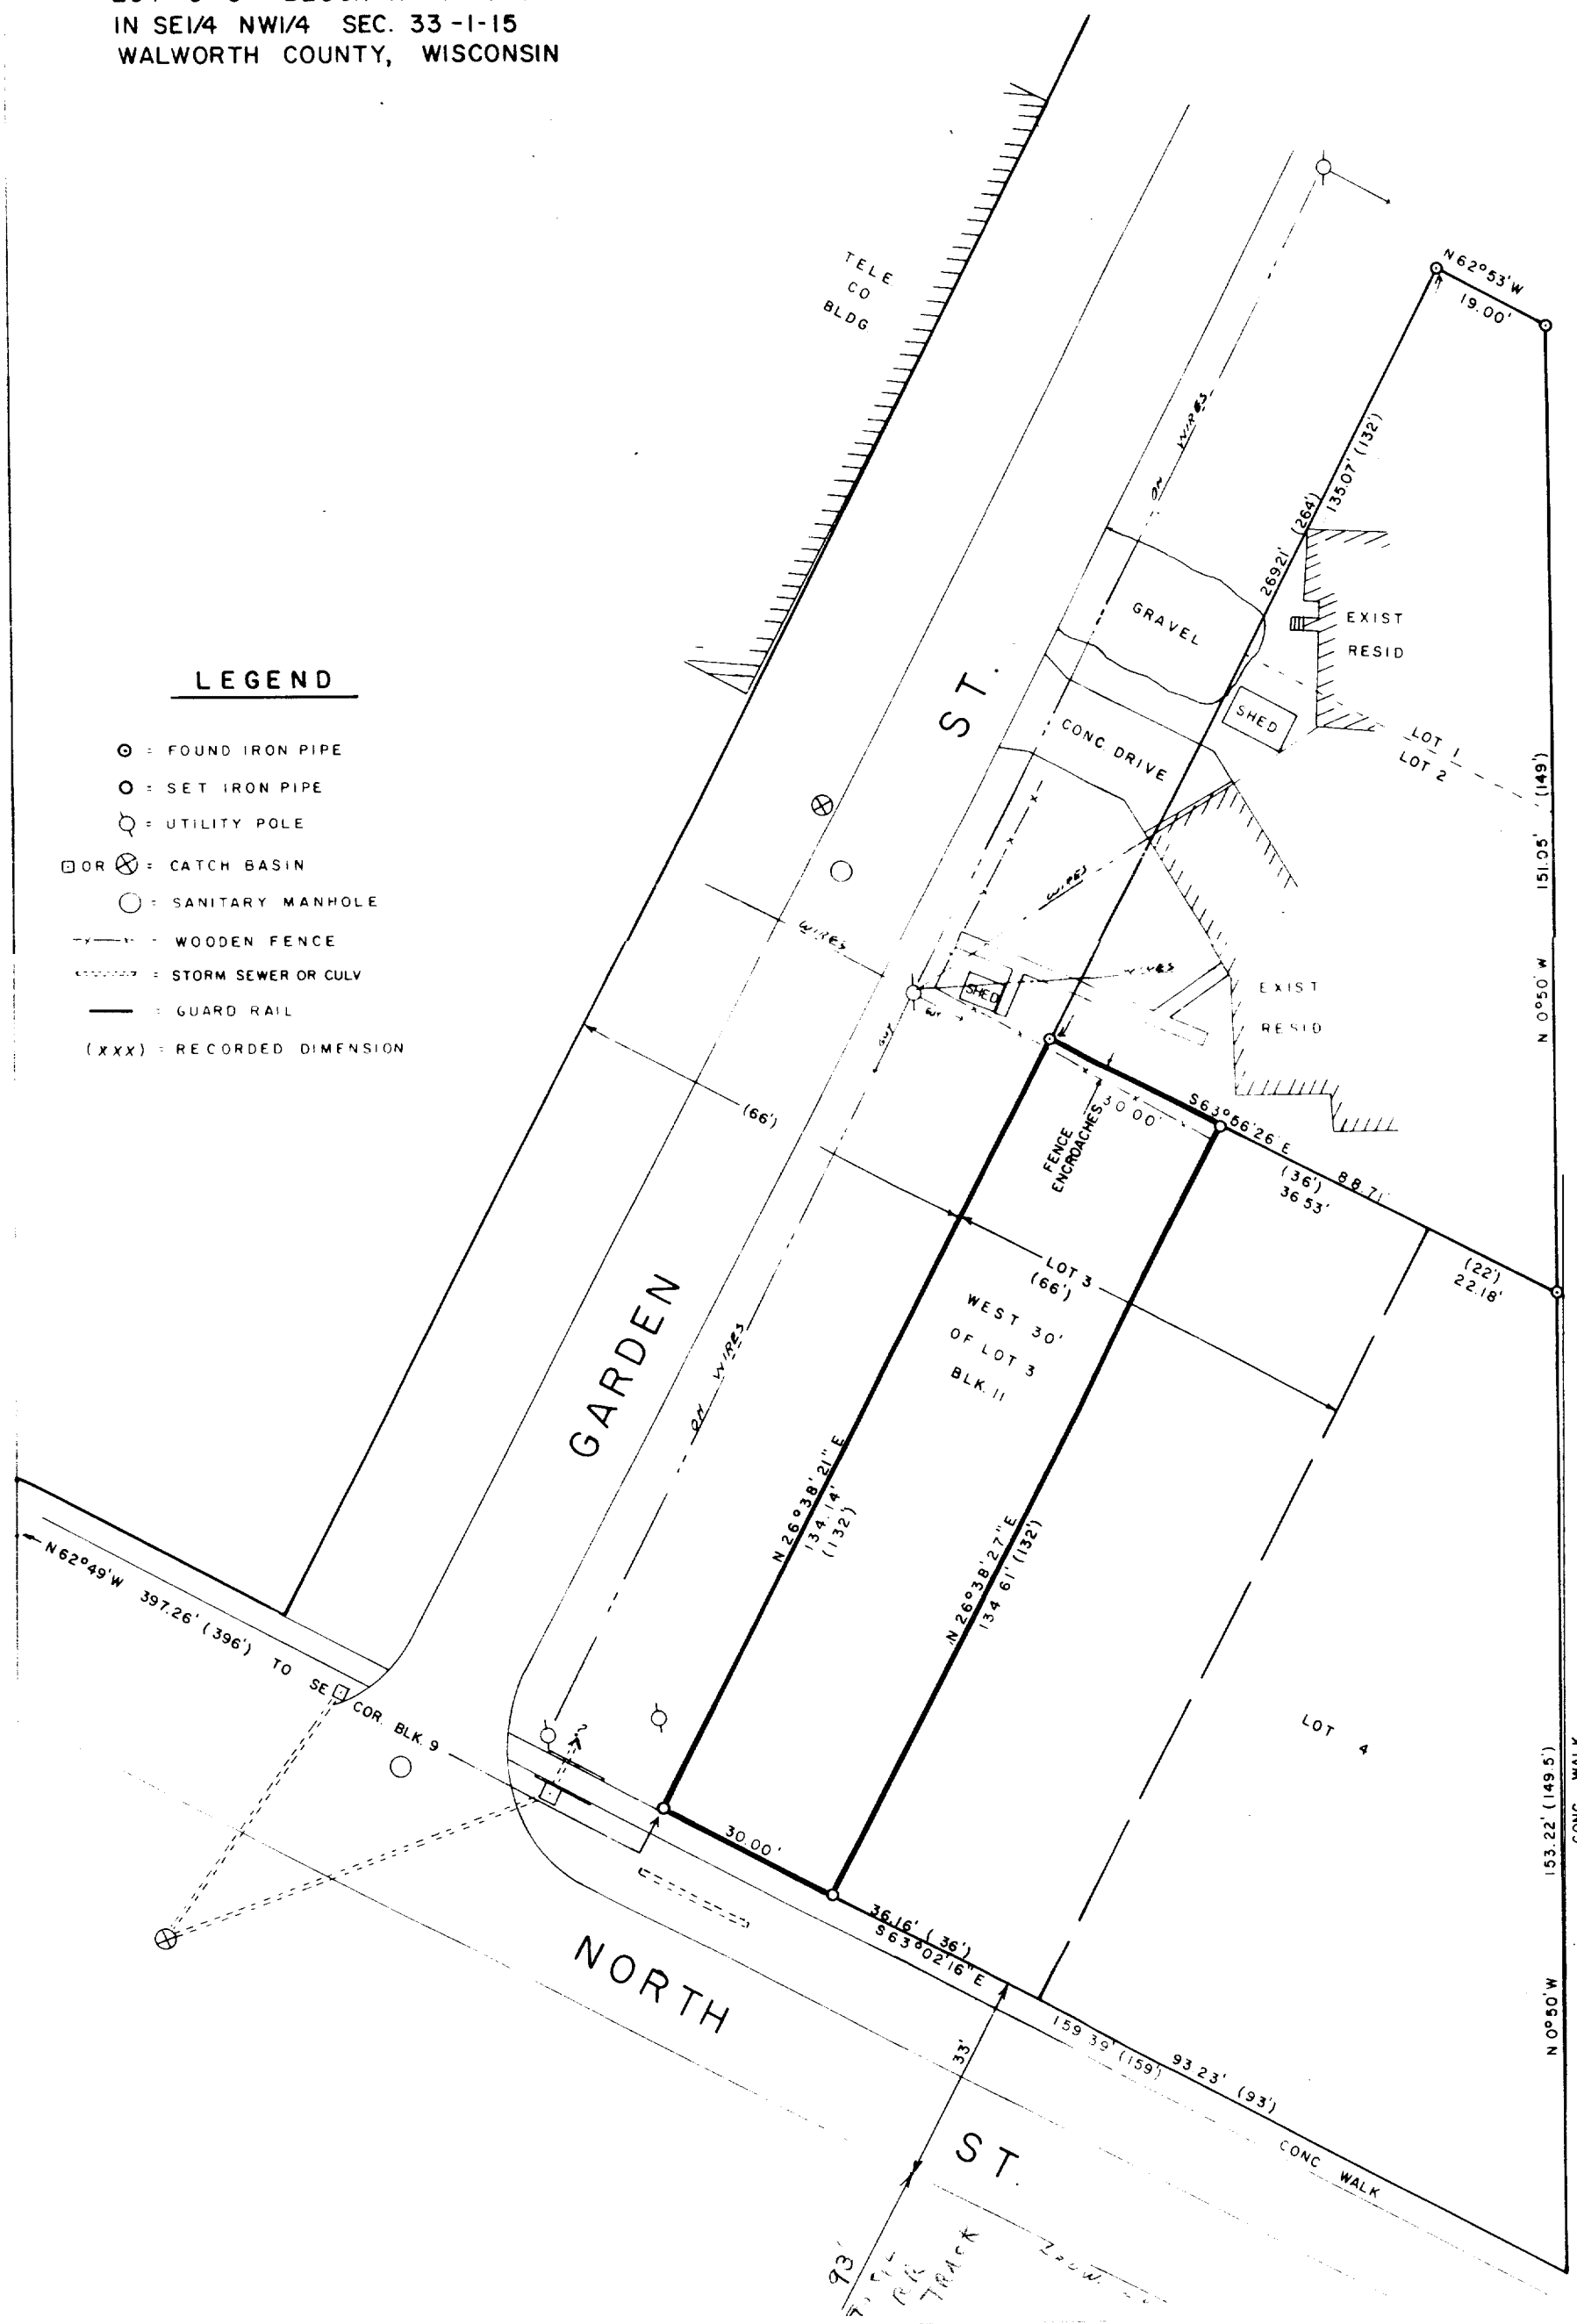

SCALE: 1" = 20'

BRGS. REF PROJ 2298 - RAILROAD MAIN
TRACK N 63° 02' 16" W

MARTIN ST.