


PLAT OF SURVEY OF

ORDERED BY: ACTION REALTY
5319 U. S. ROUTE 14 SOUTH
HARVARD, ILLINOIS
60033

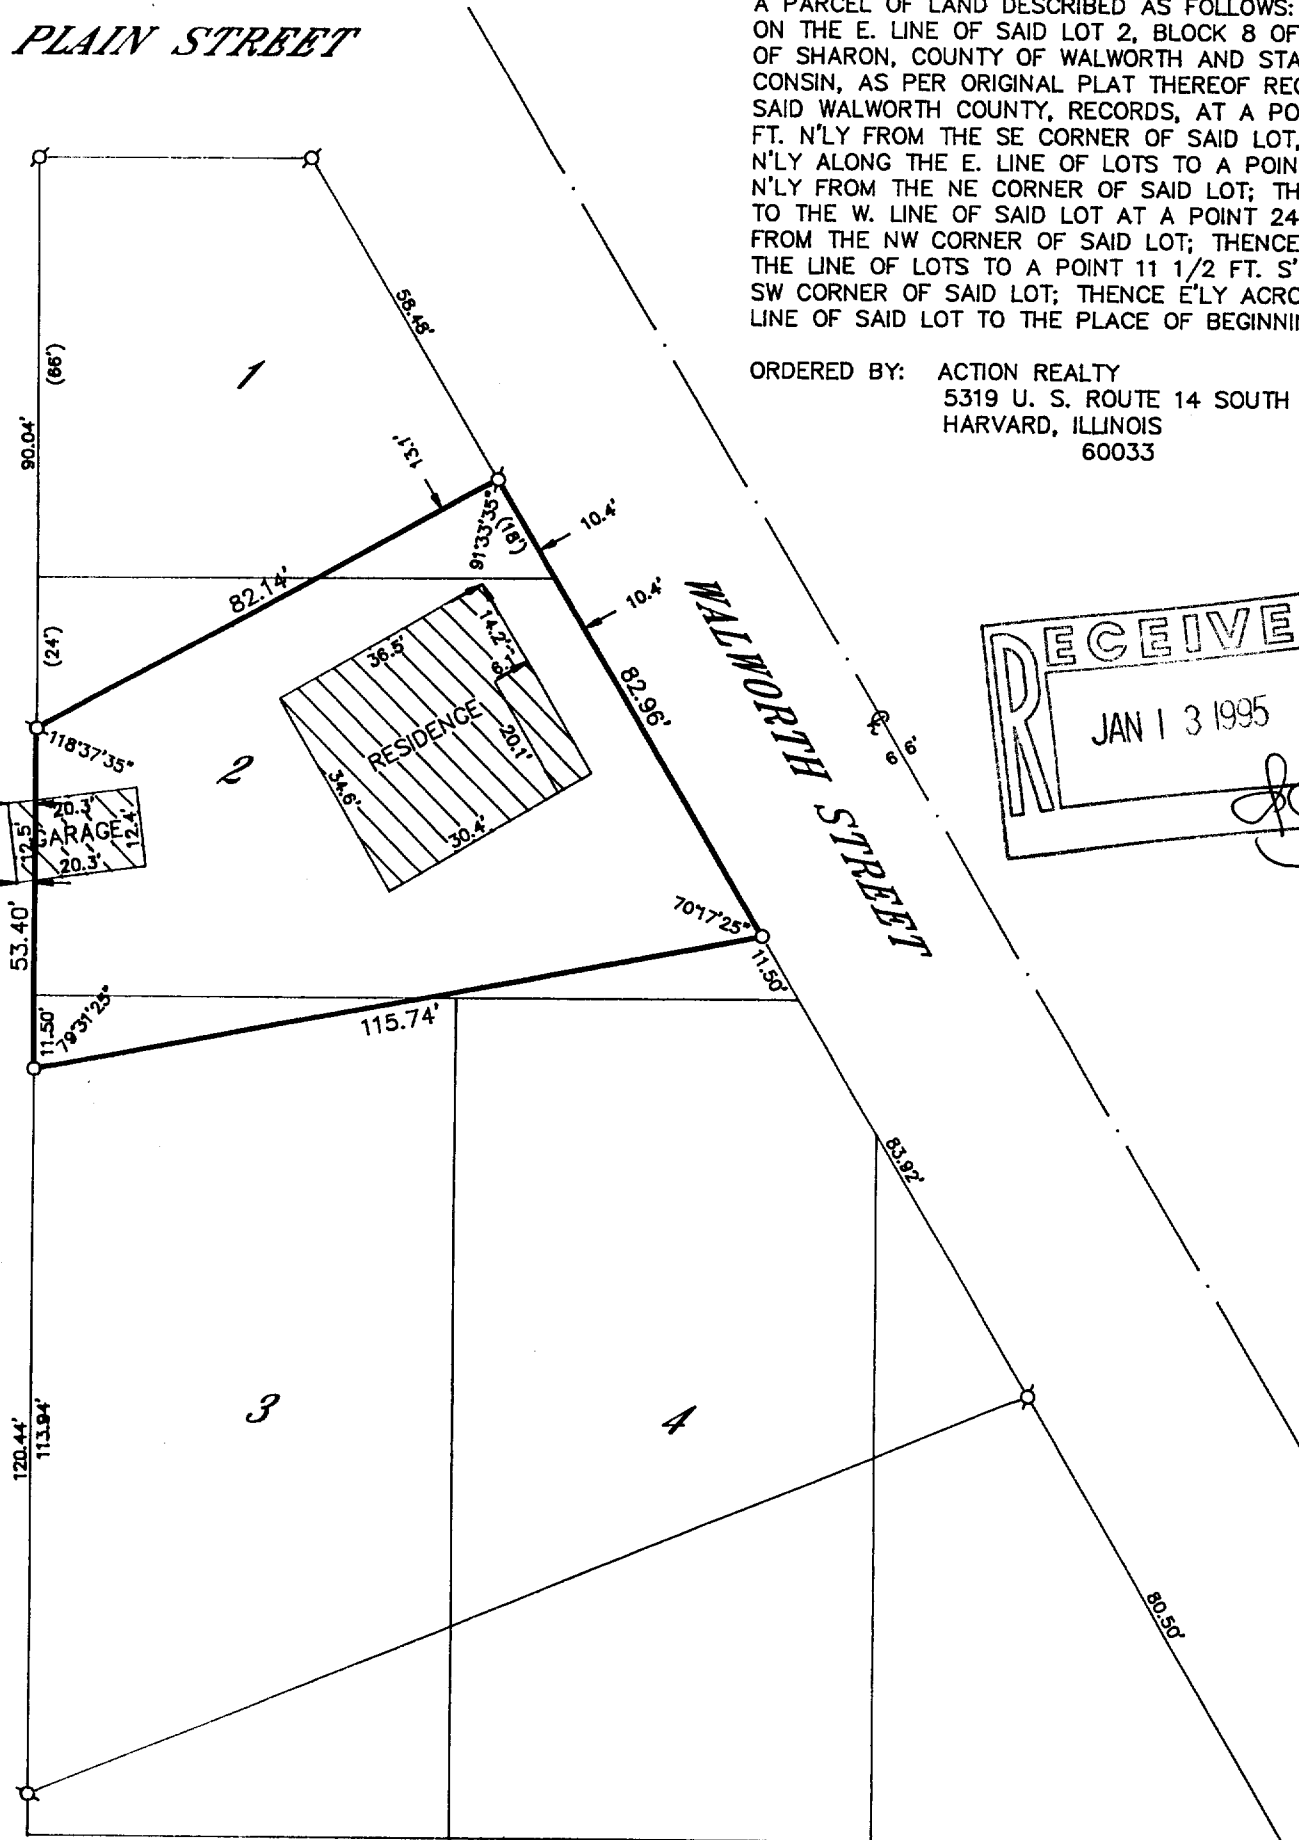

Ø-IRON PIPE FOUND
 Ø-IRON ROD FOUND
 ●-CONCRETE MONUMENT FOUND
 O-IRON PIPE PLACED
 ()-RECORDED AS

HEREUP.

 ROBERT M. BAERENWALD
 WISCONSIN REGISTERED LAND SURVEYOR, S-1508

NOTE: THIS IS NOT A CERTIFIED COPY UNLESS SEALED.

008-265