


ABELL
SURVEYING & MAPPING
1140 SEQUOIA STREET • DELAVAN, WISCONSIN 53115
414-728-6737

DOUGALL STREET

ORDERED BY: JOE ALMBURG
1405 N. GAZEBO
DELAVAN, WI 53115

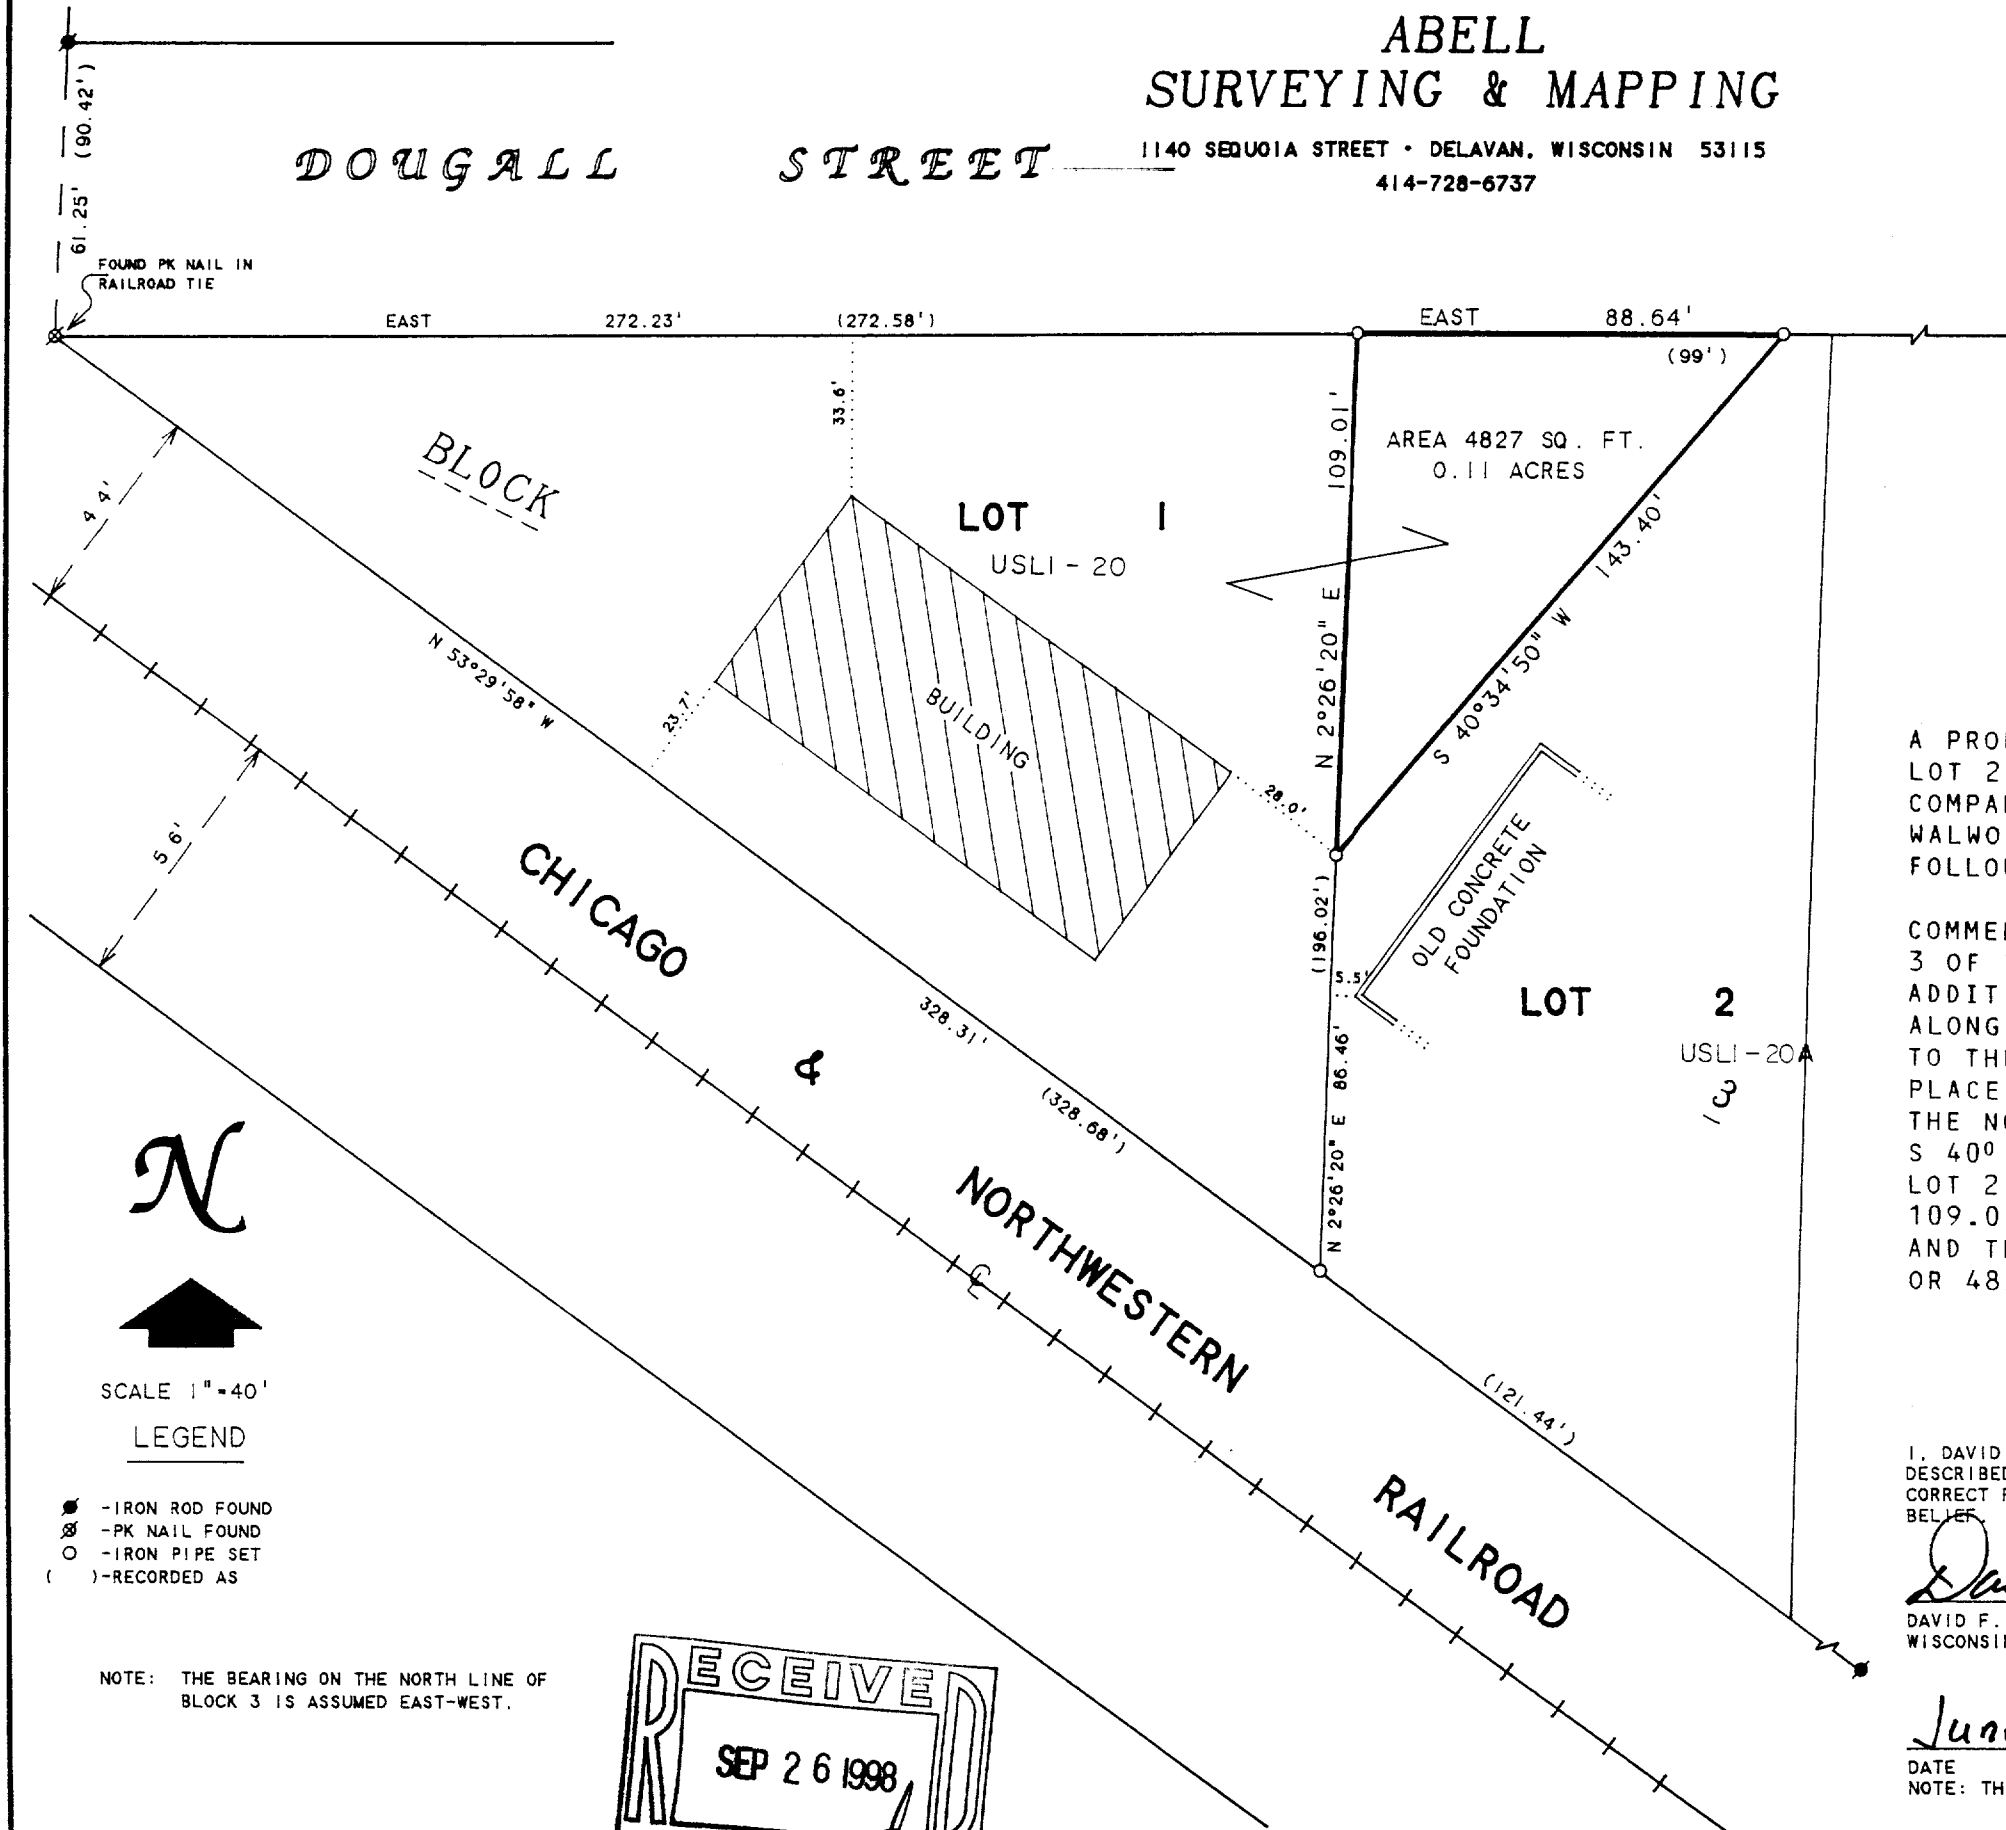

PLAT OF SURVEY OF

A PROPOSED LOT LINE ADJUSTMENT BETWEEN LOT 1 AND LOT 2, BLOCK 3 OF THE SHARON LAND AND IMPROVEMENT COMPANY'S ADDITION TO THE VILLAGE OF SHARON, WALWORTH COUNTY, WISCONSIN AND DESCRIBED AS FOLLOWS:

COMMENCING AT THE NORTHWEST CORNER OF LOT 1, BLOCK 3 OF THE SHARON LAND AND IMPROVEMENT COMPANY'S ADDITION TO THE VILLAGE OF SHARON; THENCE EAST ALONG THE NORTH LINE OF SAID BLOCK 3, 272.23 FEET TO THE NORTHWEST CORNER OF SAID LOT 2 AND THE PLACE OF BEGINNING; THENCE CONTINUE EAST ALONG THE NORTH LINE OF SAID LOT 2, 88.64 FEET; THENCE S 40°34'50" W 143.40 FEET TO THE WEST LINE OF SAID LOT 2; THENCE N 2°26'20" E ALONG SAID WEST LINE, 109.01 FEET TO THE NORTHWEST CORNER OF SAID LOT 2 AND THE PLACE OF BEGINNING. CONTAINING 0.11 ACRES OR 4827 SQUARE FEET OF LAND MORE OR LESS.


I, DAVID F. ABELL, DO HEREBY CERTIFY THAT I HAVE SURVEYED THE PROPERTY HEREON DESCRIBED ACCORDING TO THE OFFICAL RECORDS AND THAT THE PLAT HEREON IS A CORRECT REPRESENTATION OF THE PROPERTY LINES TO THE BEST OF MY KNOWLEDGE AND BELIEF.

David F. Abell

DAVID F. ABELL
WISCONSIN REGISTERED LAND SURVEYOR, S-1596

June 10, 1998

DATE: June 10, 1998 JOB NUMBER - 92236
NOTE: THIS IS NOT A CERTIFIED COPY UNLESS SEALED.

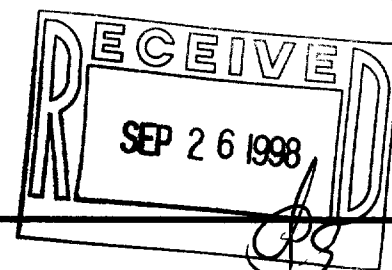

008-311

USLI-20