

Plat of Survey

of

Lot 14 of Block 1 of Wise & Nelson's Addition to the Village of Sharon,

located in the Northwest 1/4 of Section 33, Town 1 North,
Range 15 East, Village of Sharon, Walworth County,
Wisconsin.

Surveyed for:

Kurt & Julie Lami

139 West School Street
Sharon, Wisconsin 53686

Lot 3
C.S.M. 2724

School Street Highway 67

Northwest Corner
Section 33-1-15.
N. 187.457.48
E. 2,340.481.34

North line of the Northwest 1/4 of Section 33-1-15

1334.27'
(80 Rods or 1320') Wise & Nelson
(1319' Citizen's Addition)

North 1/4 Corner
Section 33-1-15.
N. 187.613.04
E. 2,343.157.97

Nelson Street

(12 rods or 198.00')
N 86°38'32" E 197.73'

N 86°38'32" E
99.00'
(6 rods or 99')

East line of Lot 14 of Block 1 of Wise &
Nelson's Addition using plat distance
from the West at the North end of the
Block and Found Iron Rods at the
south end of the block.

Area of Questionable
Ownership.

West line of Lot 1 of Block 5 of
Citizen's Addition as surveyed in
1907 by George Dunham using old
fence line.

Lot 13

(198') Plat
(198.00') Kolb
N 01°16'44" W 198.88'

Lot 14
0.452 Acres
19,691 Sq.Ft.

Lot 1
Block 5
Citizen's Addition
to the Village of Sharon
Cab. 3 Slide 49
Dated 1894.

Detail
Not to Scale

Detail
Not to Scale

Block 1
Wise & Nelson's Addition
to the Village of Sharon
Cab. 1 Slide 25
Dated 1888.

Barn

Lean-to

Garden

99.15'
S 86°38'32" W

Lot 11

Copyright © 2000 by Jensen & Olson Land Surveying, LLC.

All rights reserved. No part of this survey plat may be reproduced
or transmitted in any form by any means - graphic, electronic, or
mechanical, including photocopying, tracing, or information storage
and retrieval systems - without permission in writing from Douglas
G. Olson, Jensen & Olson Land Surveying, LLC.

I, Douglas G. Olson, Wisconsin Registered Land Surveyor,
do hereby certify that this survey was performed by me or under my
direction in full compliance with the owner's/agent's instructions
and Chapter A-E 7 of the Wisconsin Administrative Code "Minimum
Standards for Property Surveys", and that this map is an accurate
representation thereof to the best of my knowledge and belief.



Douglas G. Olson
Wisconsin Registered Land Surveyor - 2093

Found Iron Rod at the
Southeast Corner of Lot
1, Block 1 of Wise &
Nelson's Addition.

Found Iron Rod at the
Southwest Corner of Lot
14 Block 5 of Citizen's
Addition.

Notes: 1) This survey plat is not
certified unless signed
and sealed in red ink.

2) This survey is subject to Wisconsin lien laws.
This Plat of Survey is the notice of intent
to file lien. Lien waiver required.

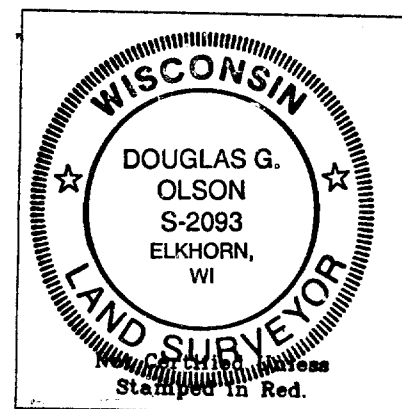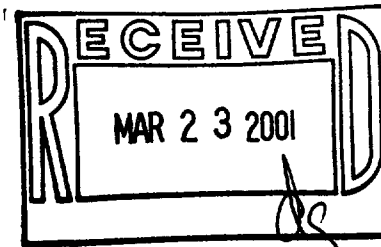

Sheet 1 of 1 Sheets

Job Reference Number

2000.141

Legend

- Found County Section Corner
- Found Iron Pipe
- Found Iron Rod
- Recorded Information
- Concrete Surf.
- Asphalt Surf.
- Gravel Surf.
- Utility Pole
- Water Valve

Jensen & Olson Land Surveying, LLC

45 South Wisconsin Street P.O. Box 322
Elkhorn, Wisconsin 53121
Telephone (262) 723-3434
Facsimile (262) 723-8044

Scale in Feet
1" = 20'

0' 10' 20' 40'

Survey Date: Nov. 8, 2000.
Revisions: