

PLAT OF SURVEY
CITIZENS ADDITION – NORTH SIDE
PART OF THE SW 1/4 OF SECTION 28
TOWN 1 NORTH, RANGE 15 EAST
WALWORTH COUNTY, WISCONSIN



PLAT OF SURVEY

WORK ORDERED BY –
MARVIN SALZMAN
112 W. SCHOOL STREET
SHARON, WI 53585

FARRIS, HANSEN & ASSOCIATES, INC.
ENGINEERING – ARCHITECTURE – SURVEYING
7 RIDGWAY COURT P.O. BOX 437
ELKHORN, WISCONSIN 53121
OFFICE: (262) 723-2088 FAX: (262) 723-5886

REVISIONS

PROJECT NO.
5810
DATE
06/19/01
SHEET NO.
1 OF 1

LEGAL DESCRIPTION

A PART OF LOT 2 OF BLOCK 1 OF CITIZEN'S ADDITION – NORTH SIDE, LOCATED IN THE VILLAGE OF SHARON, WALWORTH COUNTY, WISCONSIN, DESCRIBED AS:
BEGINNING AT THE SOUTHWEST CORNER OF SAID LOT 2; THENCE NORTH, 38 RODS; THENCE EAST, 8 RODS; THENCE SOUTH, 23 RODS; THENCE WEST, 5 RODS; THENCE SOUTH, 15 RODS; THENCE WEST, 3 RODS TO THE POINT OF BEGINNING.

RECORDED AS 14.3' GAP
SURVEYED BY JAMES DUNHAM

LANDS SURVEYED
BY G. DUNHAM





LEGEND
○ = FOUND IRON PIPE STAKE
● = SET IRON REBAR STAKE
(xxx) = RECORDED AS

NOTE: COPIES OF THIS MAP TO WHICH THE FOLLOWING CERTIFICATE
WILL APPLY SHOW THE SURVEYOR'S ORIGINAL SEAL AND SIGNATURE
IN RED INK. COPIES BY ANY OTHER MEANS MAY HAVE ALTERATIONS
WHICH DO NOT REPRESENT THE SURVEYOR'S WORK PRODUCT.

I HEREBY CERTIFY THAT THE ABOVE DESCRIBED PROPERTY HAS BEEN
SURVEYED UNDER MY DIRECTION AND THAT THE ABOVE MAP IS A TRUE
REPRESENTATION THEREOF AND SHOWS THE SIZE AND LOCATION OF
THE PROPERTY AND ITS EXTERIOR BOUNDARIES. THIS SURVEY IS
MADE FOR THE USE OF THE PRESENT OWNERS OF THE PROPERTY, AND
ALSO THOSE WHO PURCHASE, MORTGAGE, OR GUARANTEE THE TITLE
THERETO WITHIN ONE YEAR FROM THE DATE HEREOF.

DATED: JUNE 26, 2001

PETER S. GORDON R.L.S. 2101

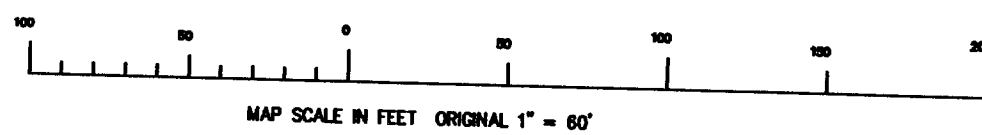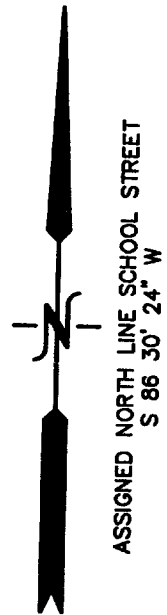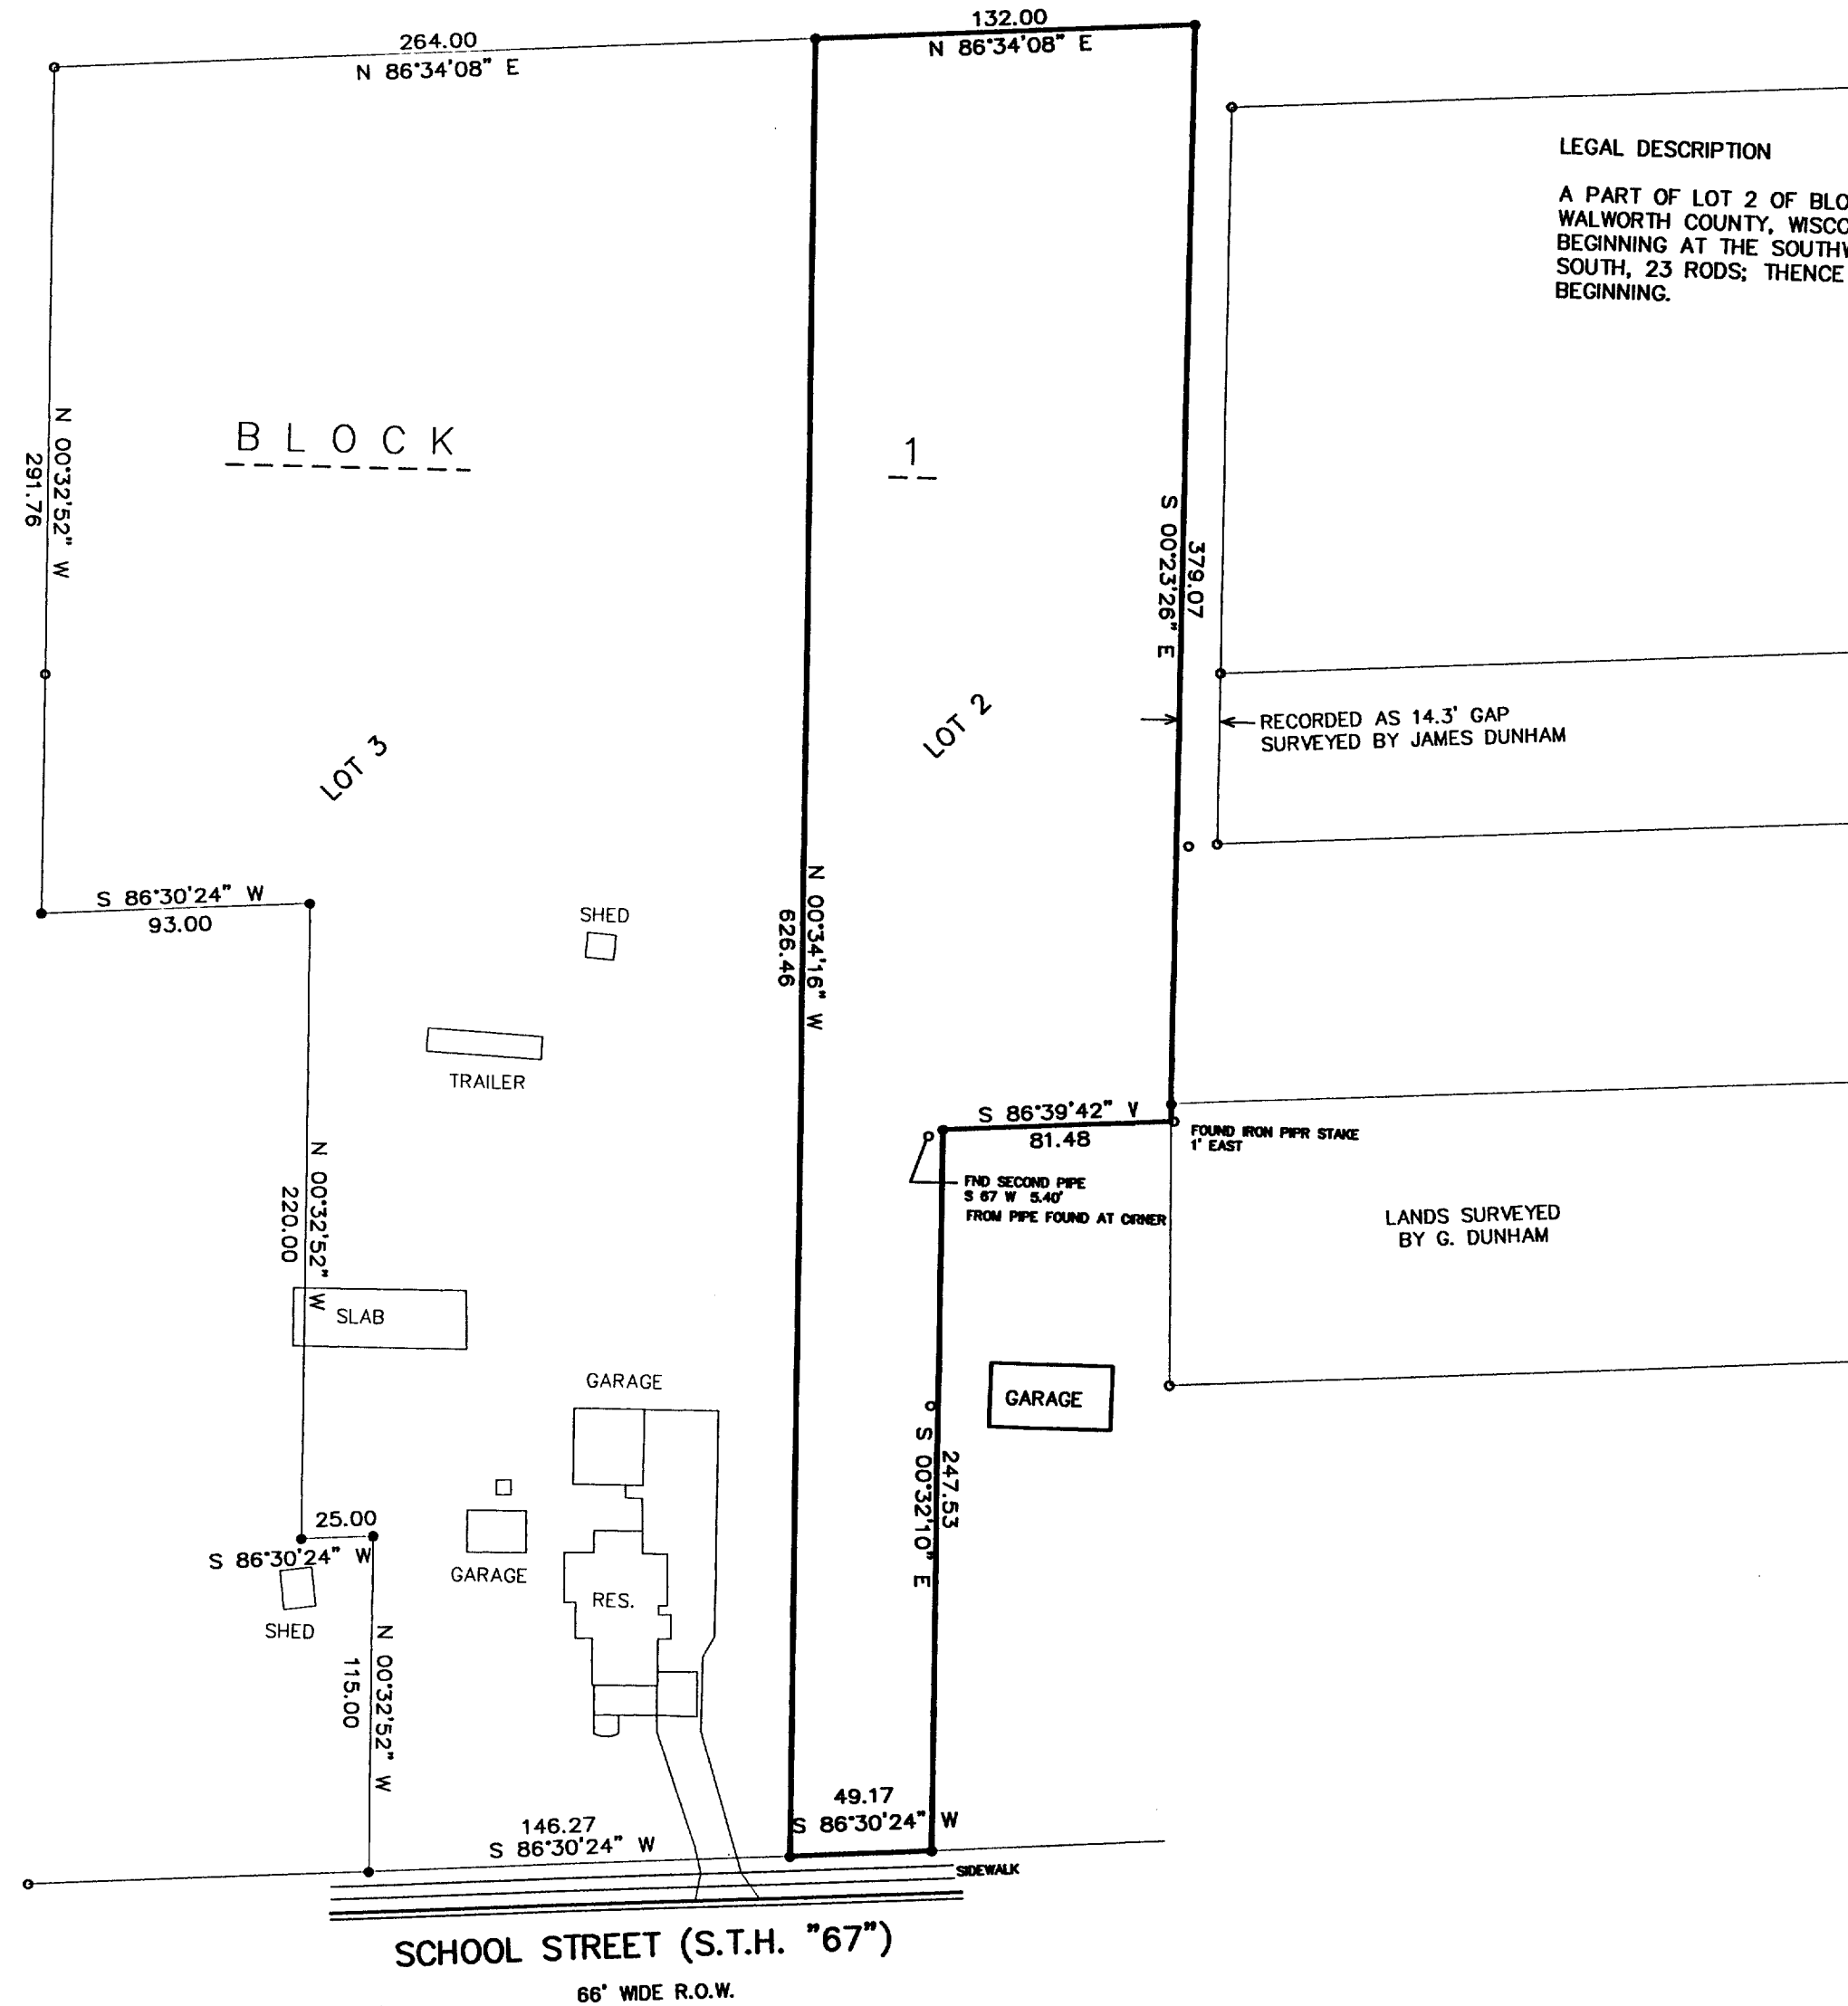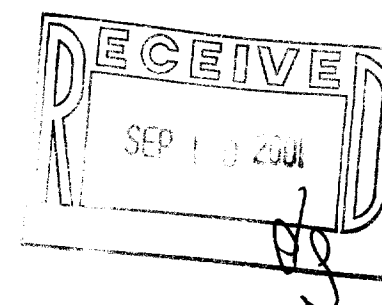

JUN 26 2001

8-355

UCA-7