
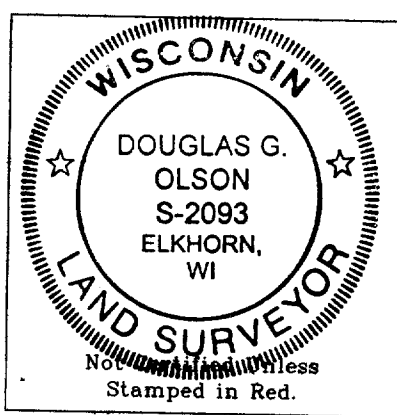
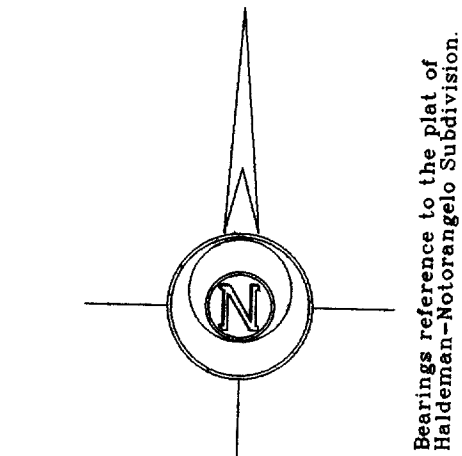


Plat of Survey

of
Lot 13 of Haldeman-Notorangelo Subdivision,
located in the Southwest 1/4 of Section 33, Town 1 North,
Range 15 East, Village of Sharon, Walworth County, Wisconsin.

Surveyed for: Delavan Lake Venture
2702 Willow Point Drive
Delavan, Wisconsin. 53115

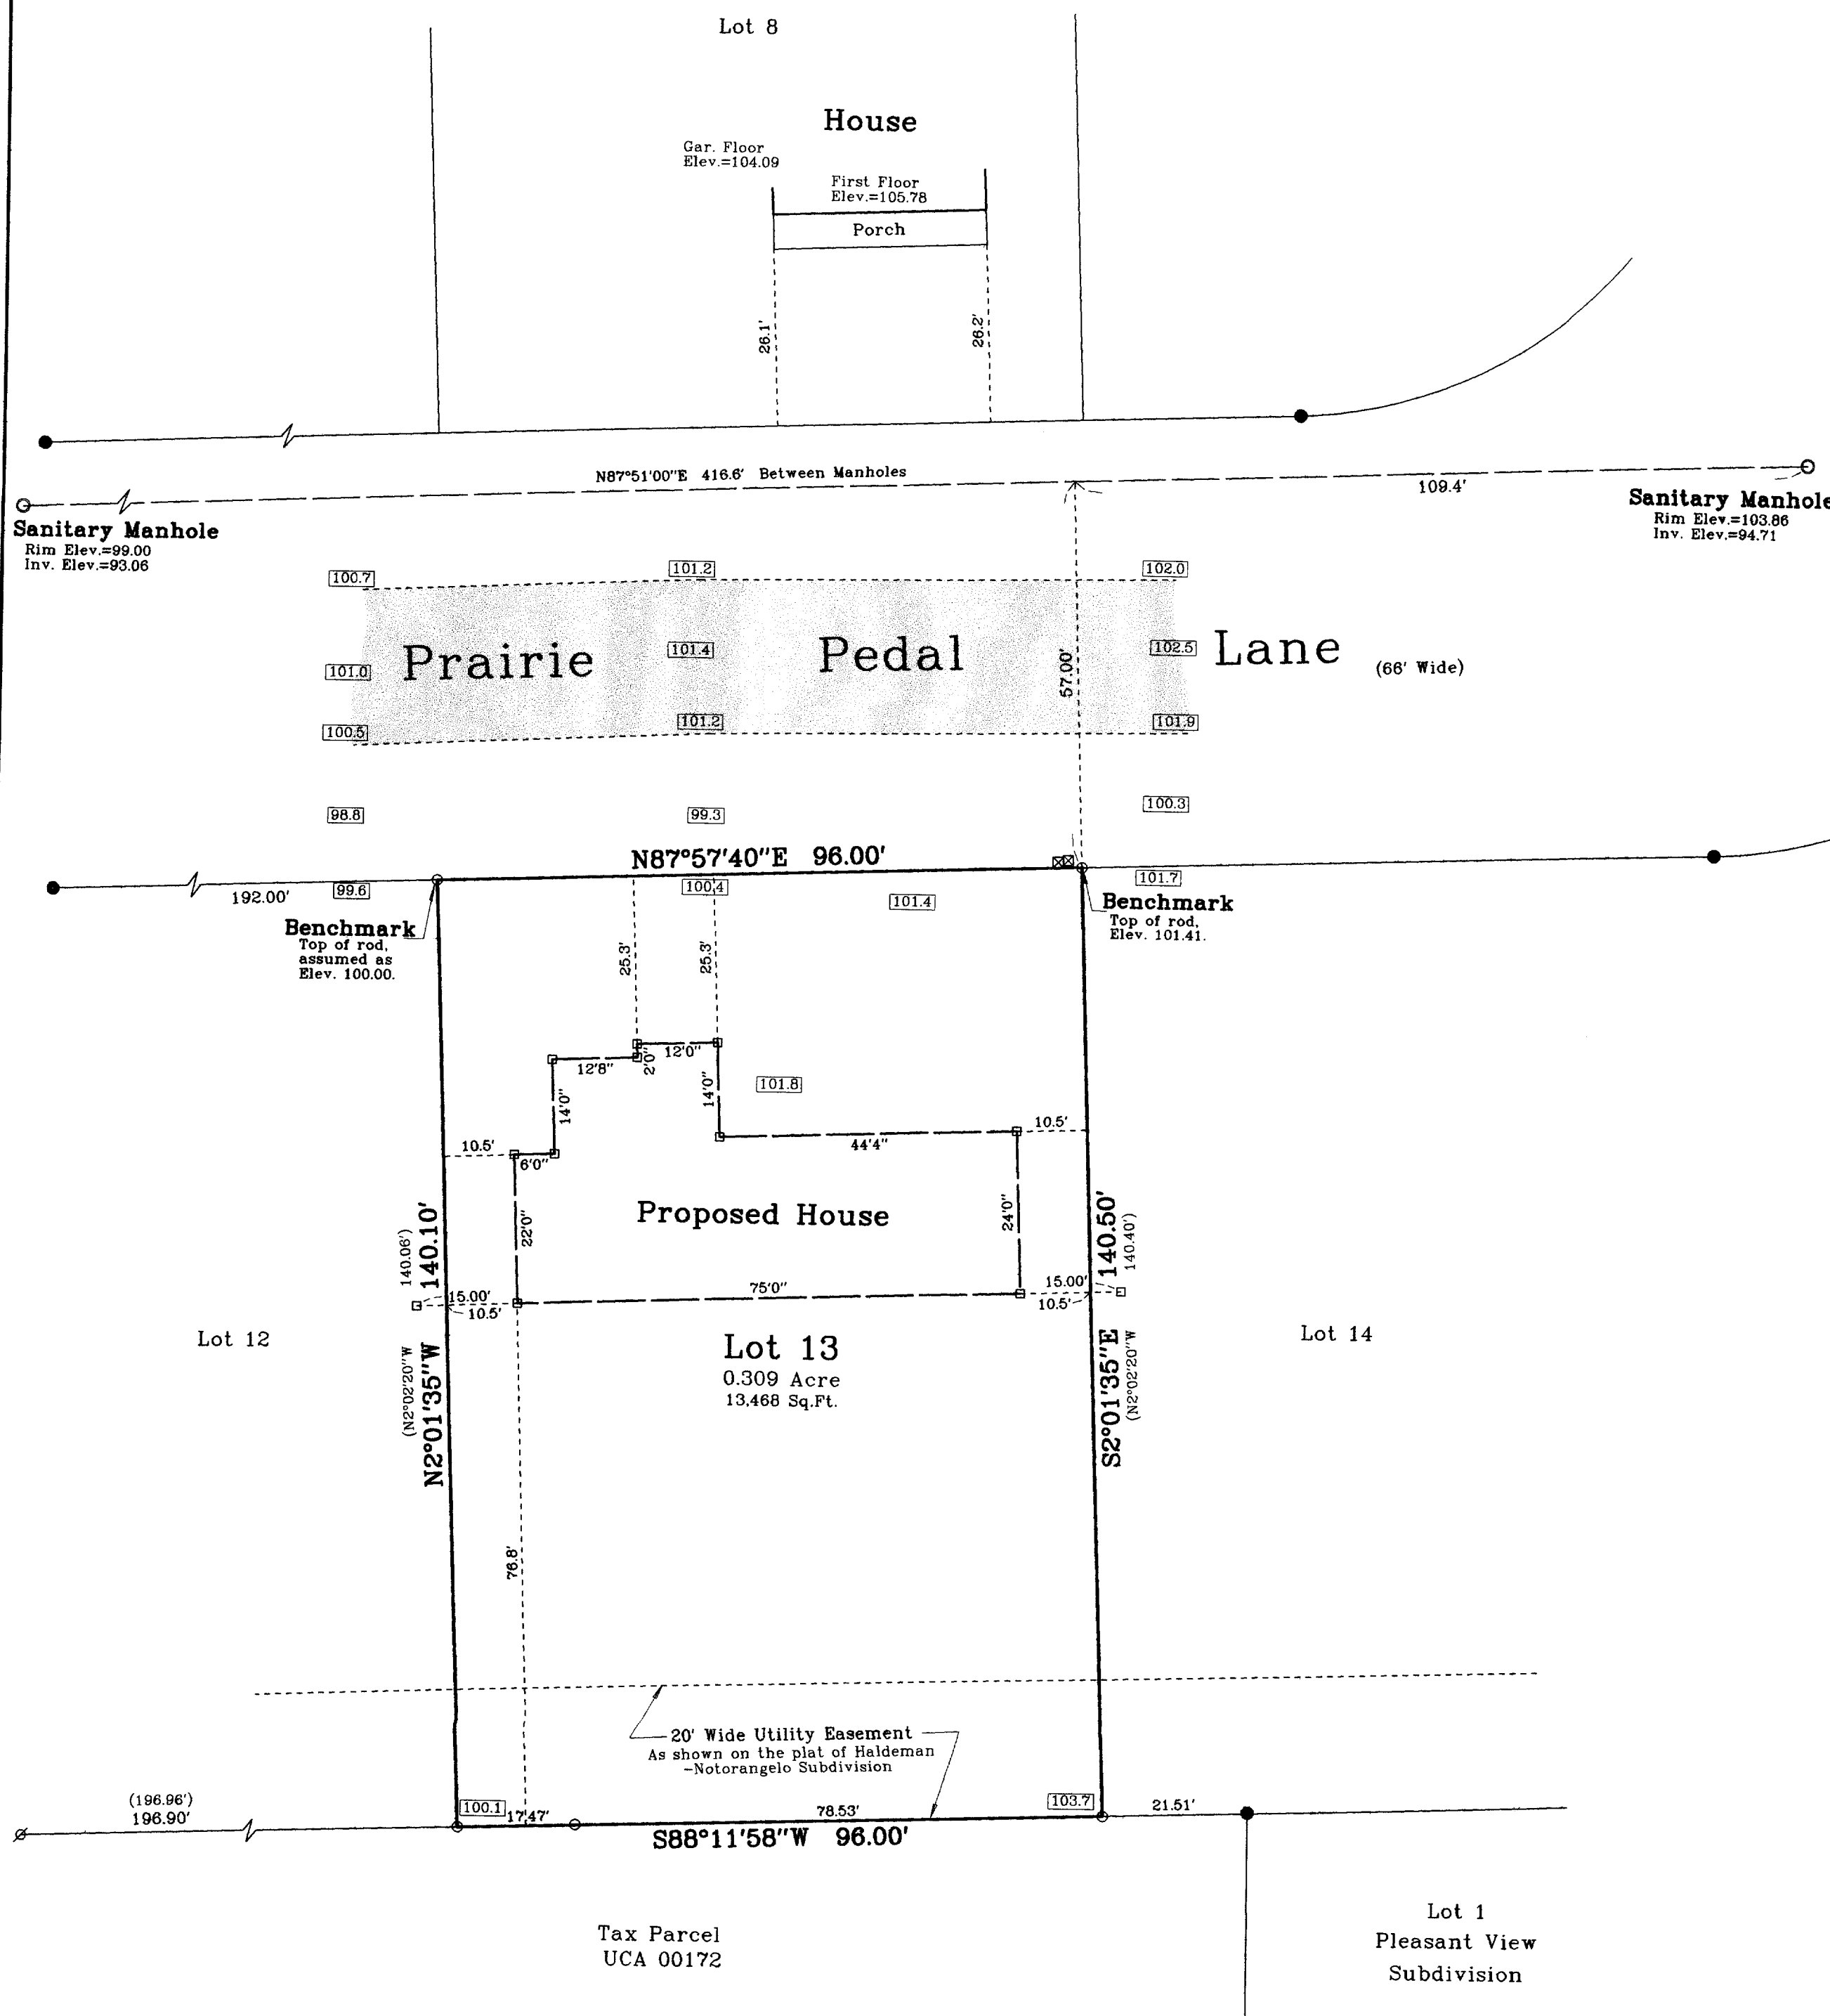


- Notes: 1) This survey plat is not certified unless signed and sealed in red ink.
2) This survey is subject to Wisconsin lien laws. This Plat of Survey is the notice of intent to file lien. Lien waiver required.

Copyright c 2005 by Jensen & Olson Land Surveying, LLC.
All rights reserved. No part of this survey plat may be reproduced or transmitted in any form by any means - graphic, electronic, or mechanical, including photocopying, tracing, or information storage and retrieval systems - without permission in writing from Douglas G. Olson, Jensen & Olson Land Surveying, LLC.

I, Douglas G. Olson, Wisconsin Registered Land Surveyor, do hereby certify that this survey was performed by me or under my direction in full compliance with the owner's/agent's instructions and Chapter A-E 7 of the Wisconsin Administrative Code "Minimum Standards for Property Surveys", and that this map is an accurate representation thereof to the best of my knowledge and belief.

Douglas G. Olson
Wisconsin Registered Land Surveyor - 2093

Survey Date: April 29, 2006.
Revisions:

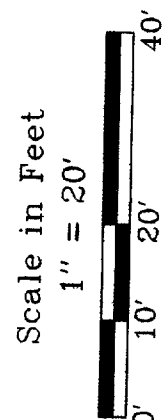

Jensen & Olson Land Surveying, LLC
45 South Wisconsin Street P.O. Box 322
Elkhorn, Wisconsin. 53121
Telephone (262) 723-3434
Facsimile (262) 723-8044

- Legend
- Found Iron Pipe
 - Found Iron Rod, 1-3/16" dia.
 - Found Iron Rod, 3/4" dia.
 - Set Wood Stake
 - Recorded Information
 - Monument Authority Pedestal
 - Gravel Surface

Sheet 1 of 1 Sheets
Job Reference Number
2005.058

2005.058

008-412

UHN 00013