

LAND-MARK SURVEYING

Mark L. Miritz

Wisconsin Registered Land Surveyor S-2582

N9330 Knuteson Drive
Whitewater, WI 53190
Phone: (262) 495-3284
FAX : (262) 495-8421
LAND-MARKSURVEYING.COM


PLAT OF SURVEY

LOT 34, BLOCK 9 OF CITIZENS ADDITION TO THE
VILLAGE OF SHARON, WALWORTH COUNTY, WISCONSIN.

SM


OWNERS: JAMES M. KELLER
DEBRA A. KELLER
315 WALLACE AVE.
ST. JOSEPH, MI. 49085

ORDERED BY: SCHAUDER HOMES
6326 1ST AVE.
LAKE GENEVA, WI. 53147
(262) 248-1088

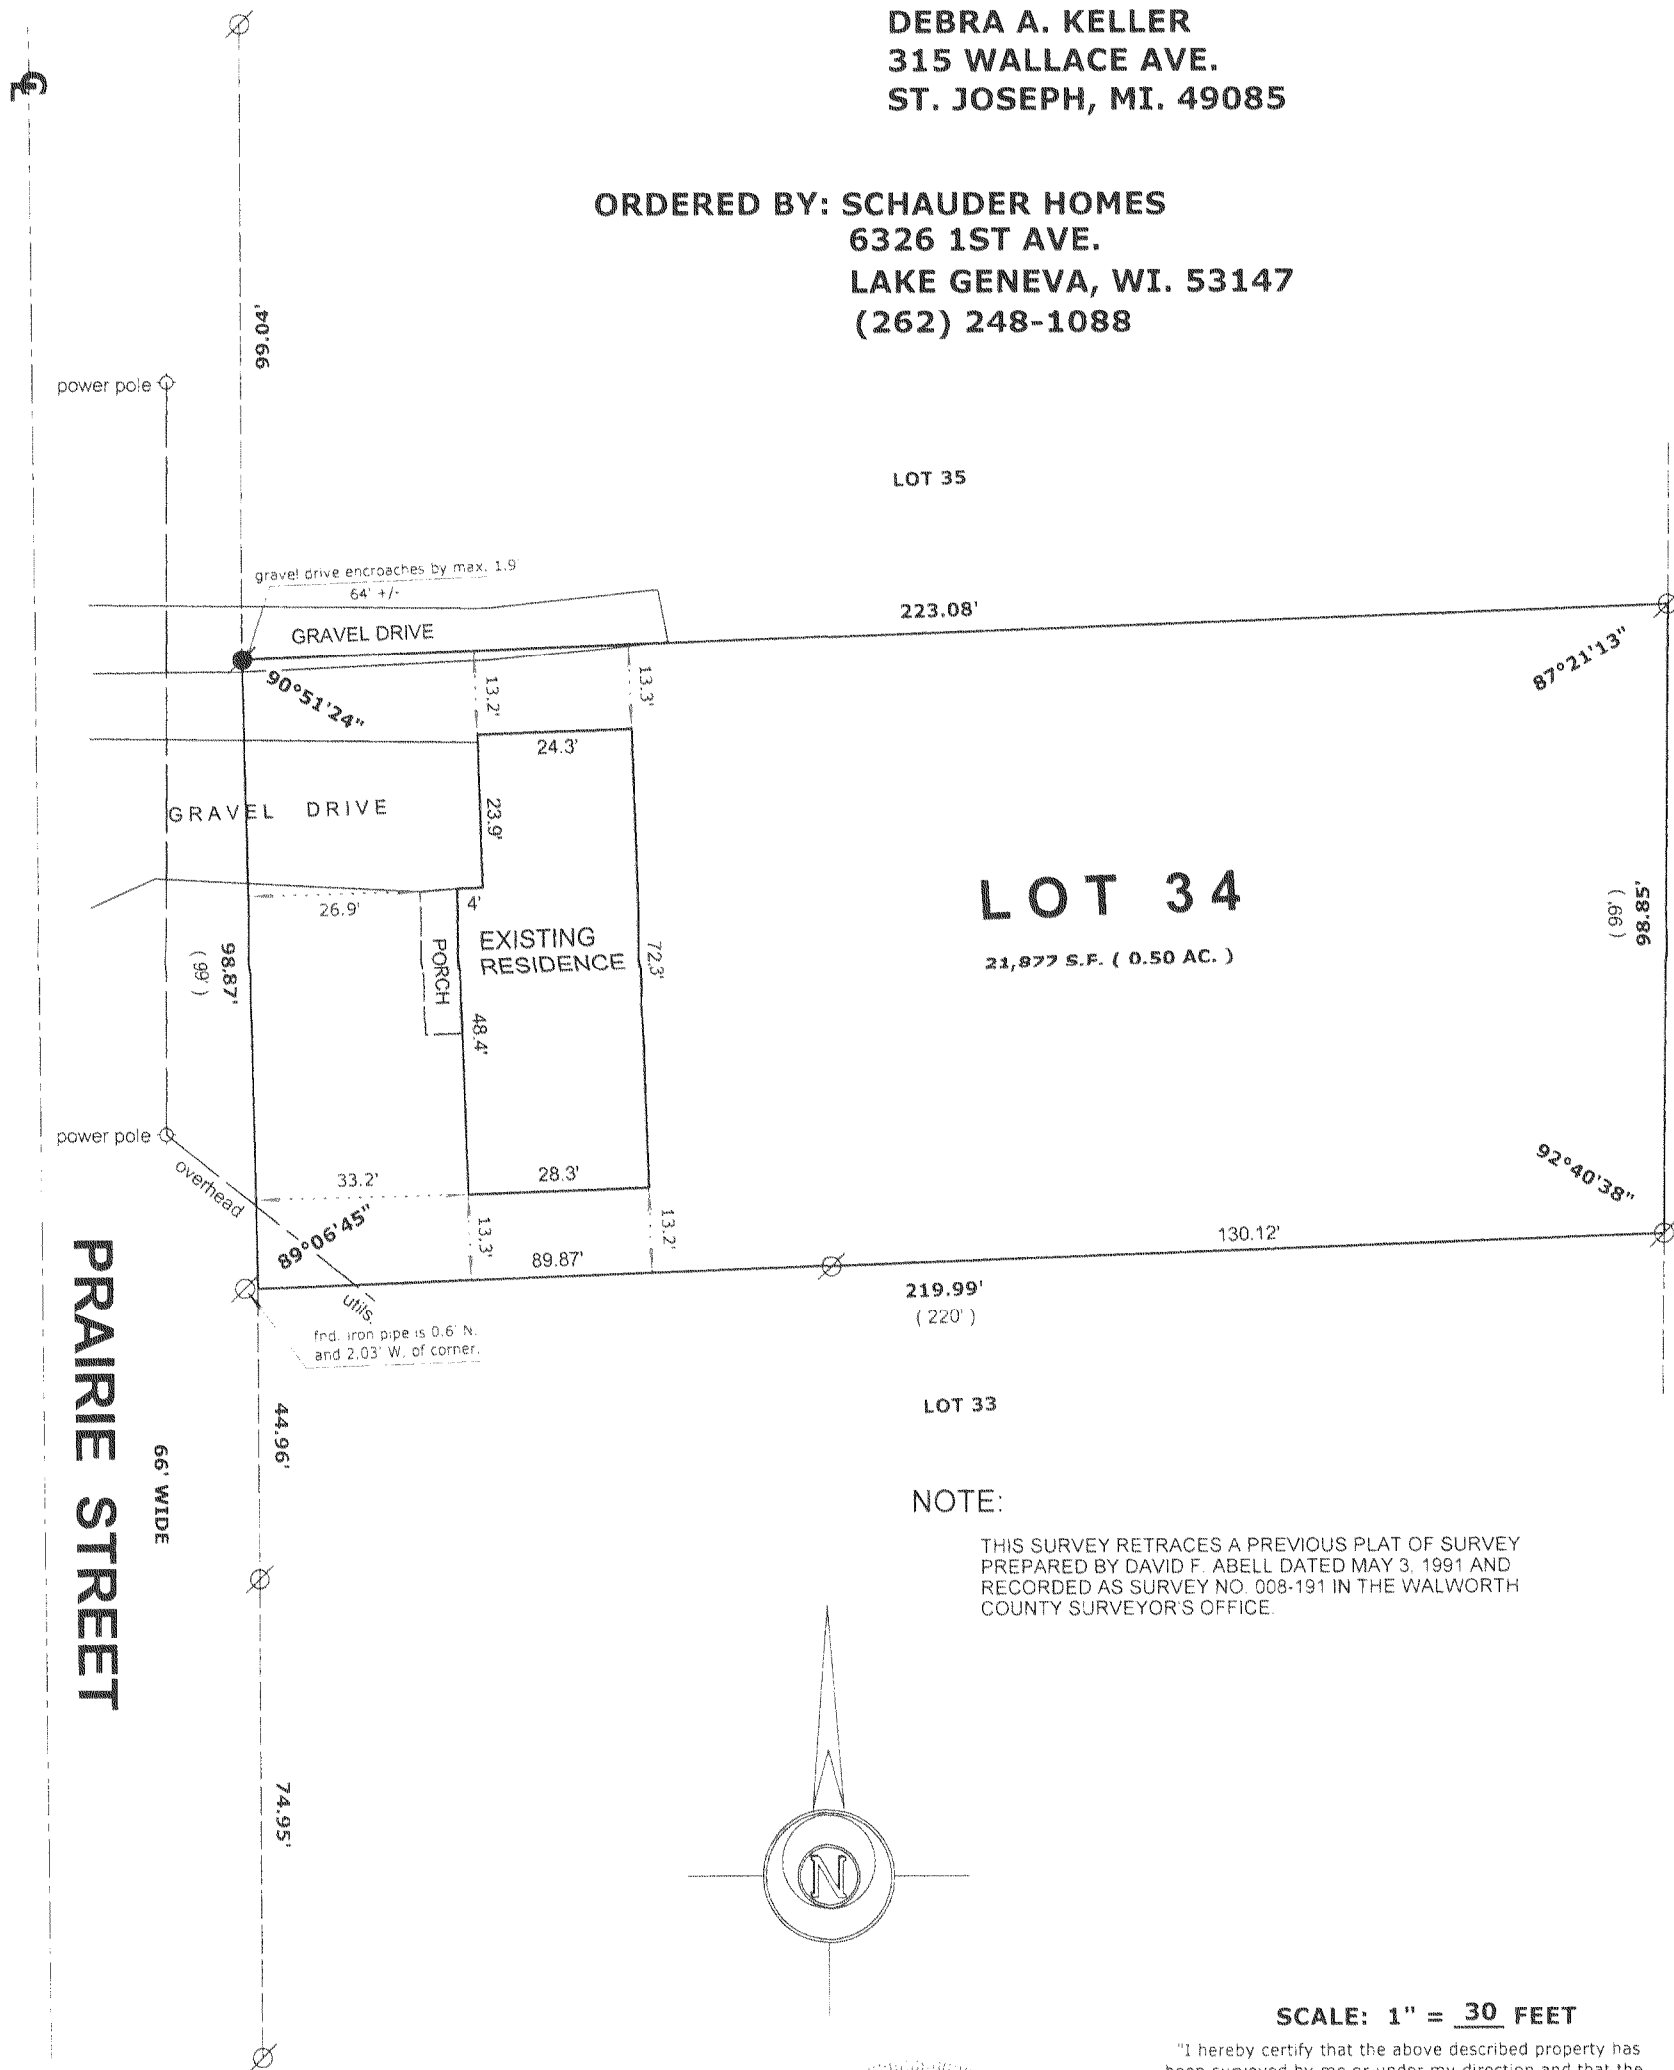

NOTE:

THIS SURVEY RETRACES A PREVIOUS PLAT OF SURVEY
PREPARED BY DAVID F. ABELL DATED MAY 3, 1991 AND
RECORDED AS SURVEY NO. 008-191 IN THE WALWORTH
COUNTY SURVEYOR'S OFFICE.

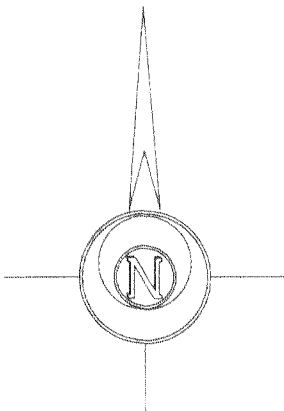

SCALE: 1" = 30 FEET

"I hereby certify that the above described property has been surveyed by me or under my direction and that the above map is a true representation thereof and shows the size and location of the property, its exterior boundaries, the location of all visible structures and dimensions of all principal buildings thereon, boundary fences, apparent easements, roadways and visible encroachments, if any."

"This survey is made for the use of the present owners of the property, and also those who purchase, mortgage, or guarantee the title thereto within one year from date hereof."

Mark L. Miritz

MARK L. MIRITZ
WISCONSIN REGISTERED
LAND SURVEYOR S-2582

DATE: OCTOBER 3, 2006 JOB NO. 06.1002

UCA - 175

008-426