


PLAT OF SURVEY
LOTS 5-7, BLOCK 4, SHARON LAND & IMPROVEMENT CO. ADDITION
LOCATED IN PART OF THE NE 1/4 OF THE SE 1/4 OF SECTION 33, TOWN 1 NORTH, RANGE 15 EAST,
VILLAGE OF SHARON, WALWORTH COUNTY, WISCONSIN

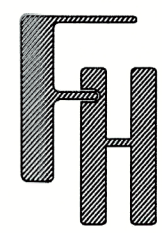



PLAT OF SURVEY
LOTS 5-7, BLOCK 4
VILLAGE OF SHARON

WORK ORDERED BY --
GEORGE CARLSON
PO BOX 364
SHARON, WI 53585

FARRIS, HANSEN & ASSOCIATES, INC.
ENGINEERING -- ARCHITECTURE -- SURVEYING
7 RIDGWAY COURT P.O. BOX 437
ELKHORN, WISCONSIN 53121
PHONE: (262) 723-2098 e-mail: office@farrishansen.com

REVISIONS

PROJECT NO.
4743.25
DATE:
4/30/2025
SHEET NO.
1 OF 1

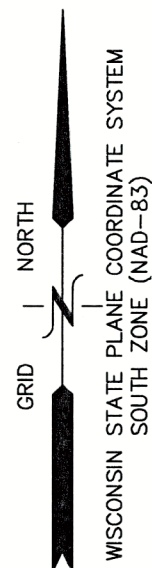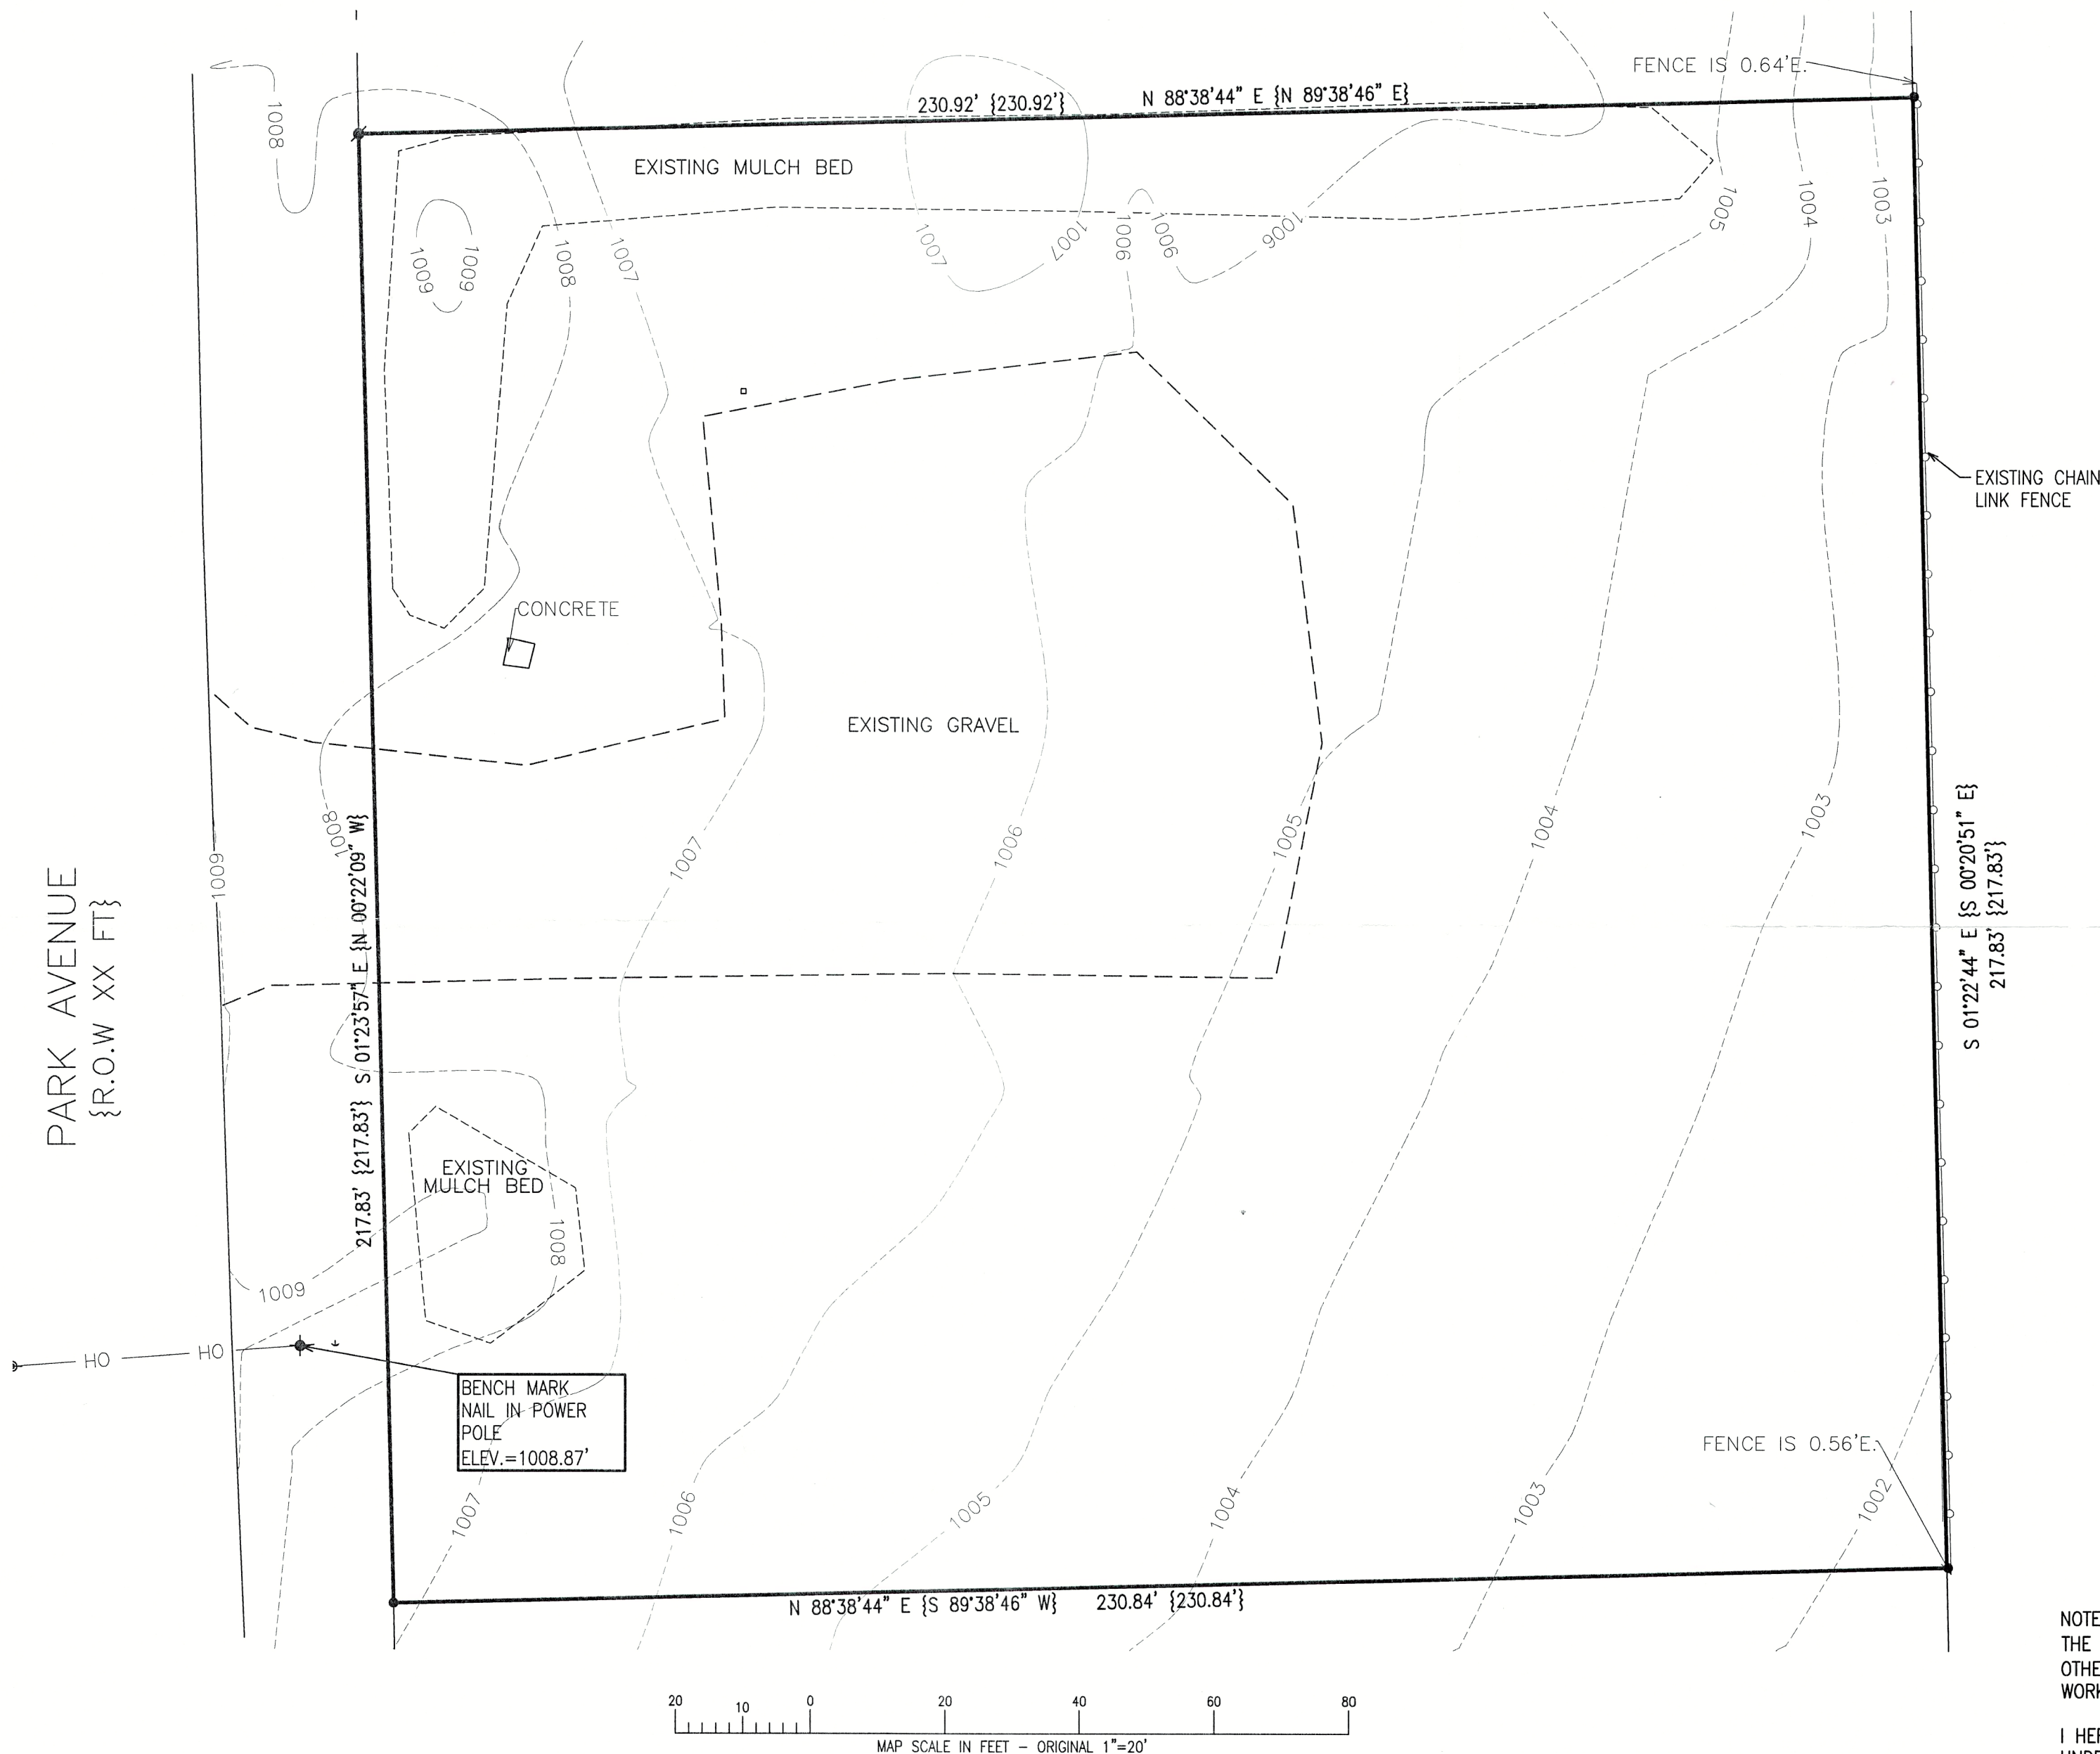

LEGEND


- XXXX = EXISTING GROUND ELEVATION
- XXXX = EXISTING LAND CONTOURS
- = IRON REBAR FOUND 3/4" O.D.
- = BENCHMARK
- ↓ ⊕ = GUY WIRE & UTILITY POLE
- {xxx} = RECORDED AS
- = IRON REBAR SET 3/4" x 18" x 1.13 lbs/ft

NOTE: COPIES OF THIS MAP TO WHICH THE FOLLOWING CERTIFICATE WILL APPLY SHOW THE SURVEYOR'S ORIGINAL SEAL AND SIGNATURE IN RED INK. COPIES BY ANY OTHER MEANS MAY HAVE ALTERATIONS WHICH DO NOT REPRESENT THE SURVEYOR'S WORK PRODUCT.

I HEREBY CERTIFY THAT THE ABOVE DESCRIBED PROPERTY HAS BEEN SURVEYED UNDER MY DIRECTION AND THAT THE ABOVE MAP IS A TRUE REPRESENTATION THEREOF AND SHOWS THE SIZE AND LOCATION OF THE PROPERTY AND ITS EXTERIOR BOUNDARIES. THIS SURVEY IS MADE FOR THE USE OF THE PRESENT OWNERS OF THE PROPERTY, AND ALSO THOSE WHO PURCHASE, MORTGAGE, OR GUARANTEE THE TITLE THERETO WITHIN ONE YEAR FROM THE DATE HEREOF. FIELDWORK COMPLETED 05/13/2025.

DATED: 07/07/2025

CHRISTOPHER A. HODGES
P.L.S. 2760

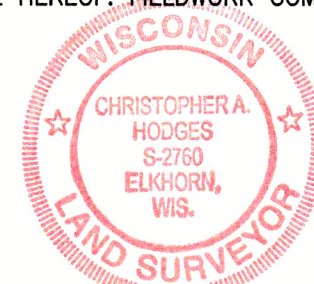

008-532

ASLIC-3