



GEORGE T. DUNHAM
SURVEYING & SUBDIVIDING
DELAVER, WISCONSIN

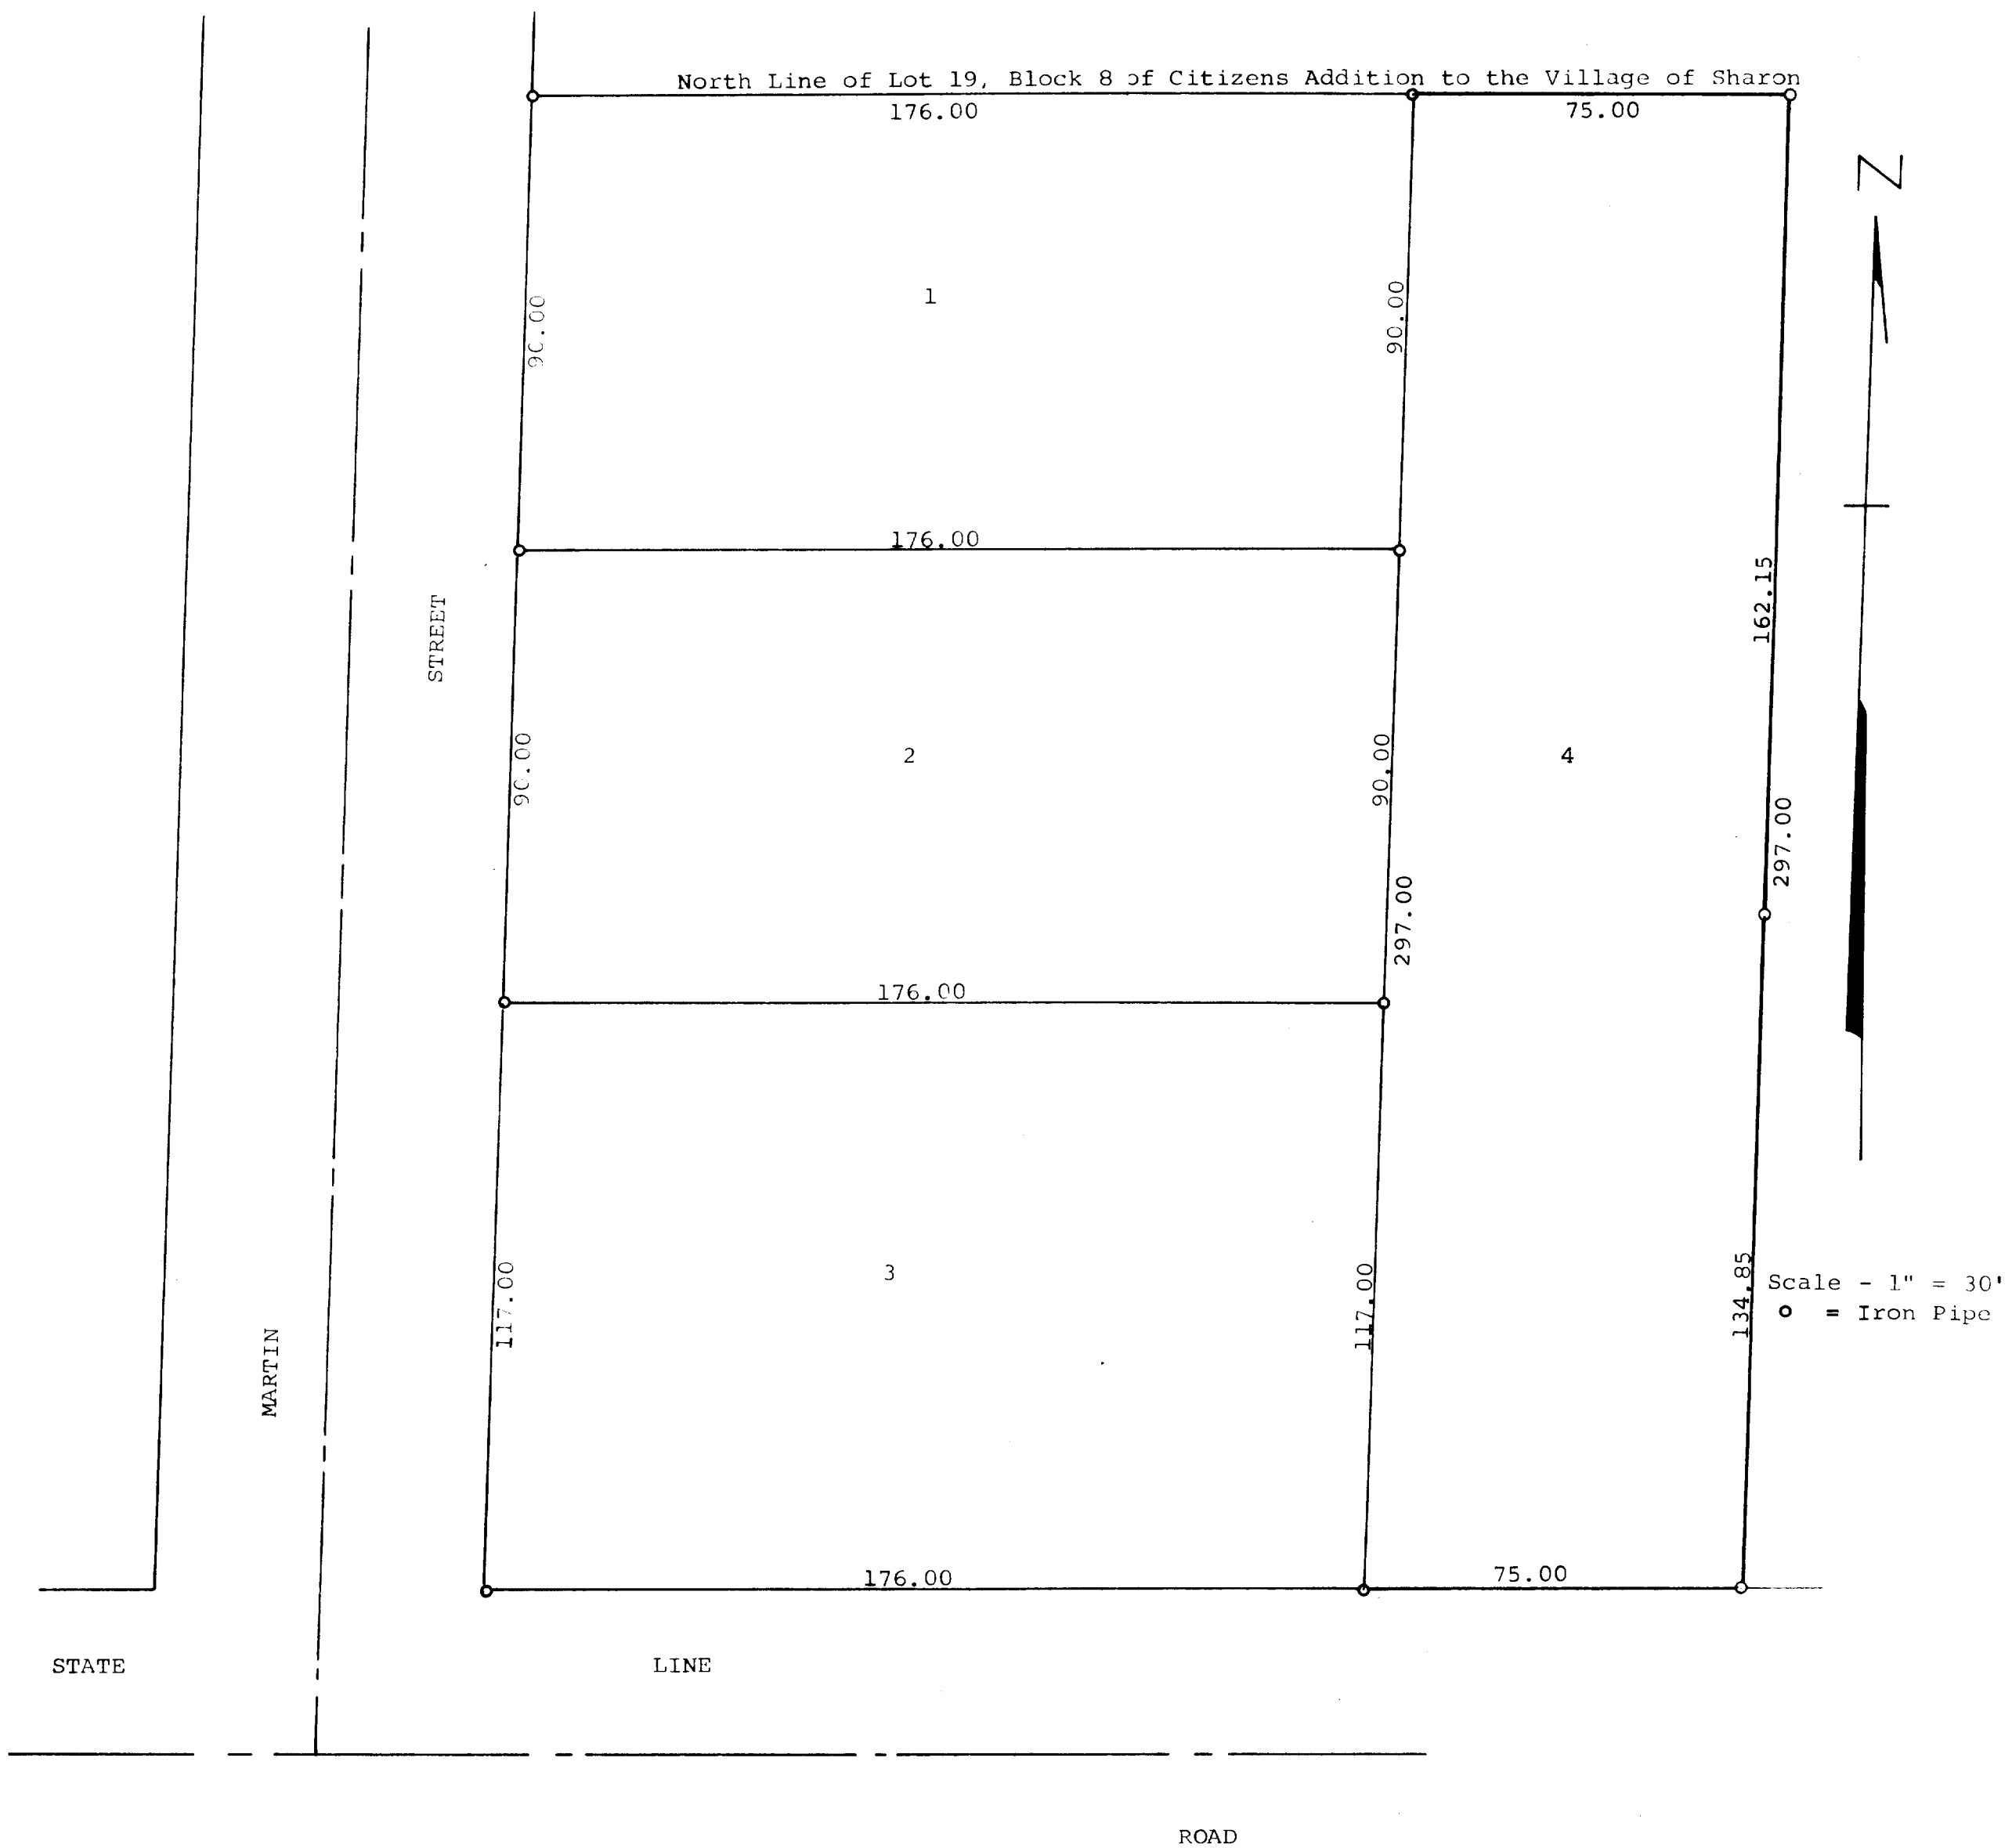

Plat of survey of several parcels of land located in
Lot 19, Block 8 of Citizens Addition, Village of Sharon,
Walworth County, Wisconsin.
August 10, 1971
Revised November 5, 1974 *George T. Dunham*
George T. Dunham, Surveyor

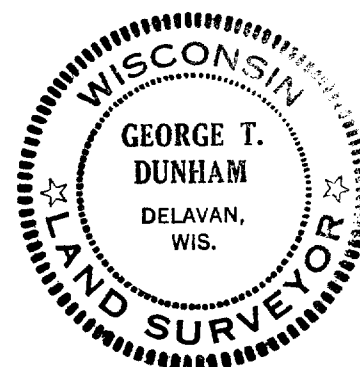

WCA-135D

8-68