



DEANNA WILSON



George F. Durham
George F. Durham, Surveyor

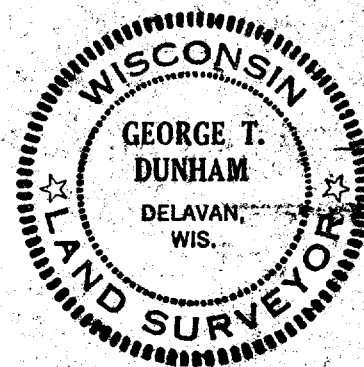

GEORGE T. DUNHAM
SURVEYING & SUBDIVIDING
DELAVER, WISCONSIN

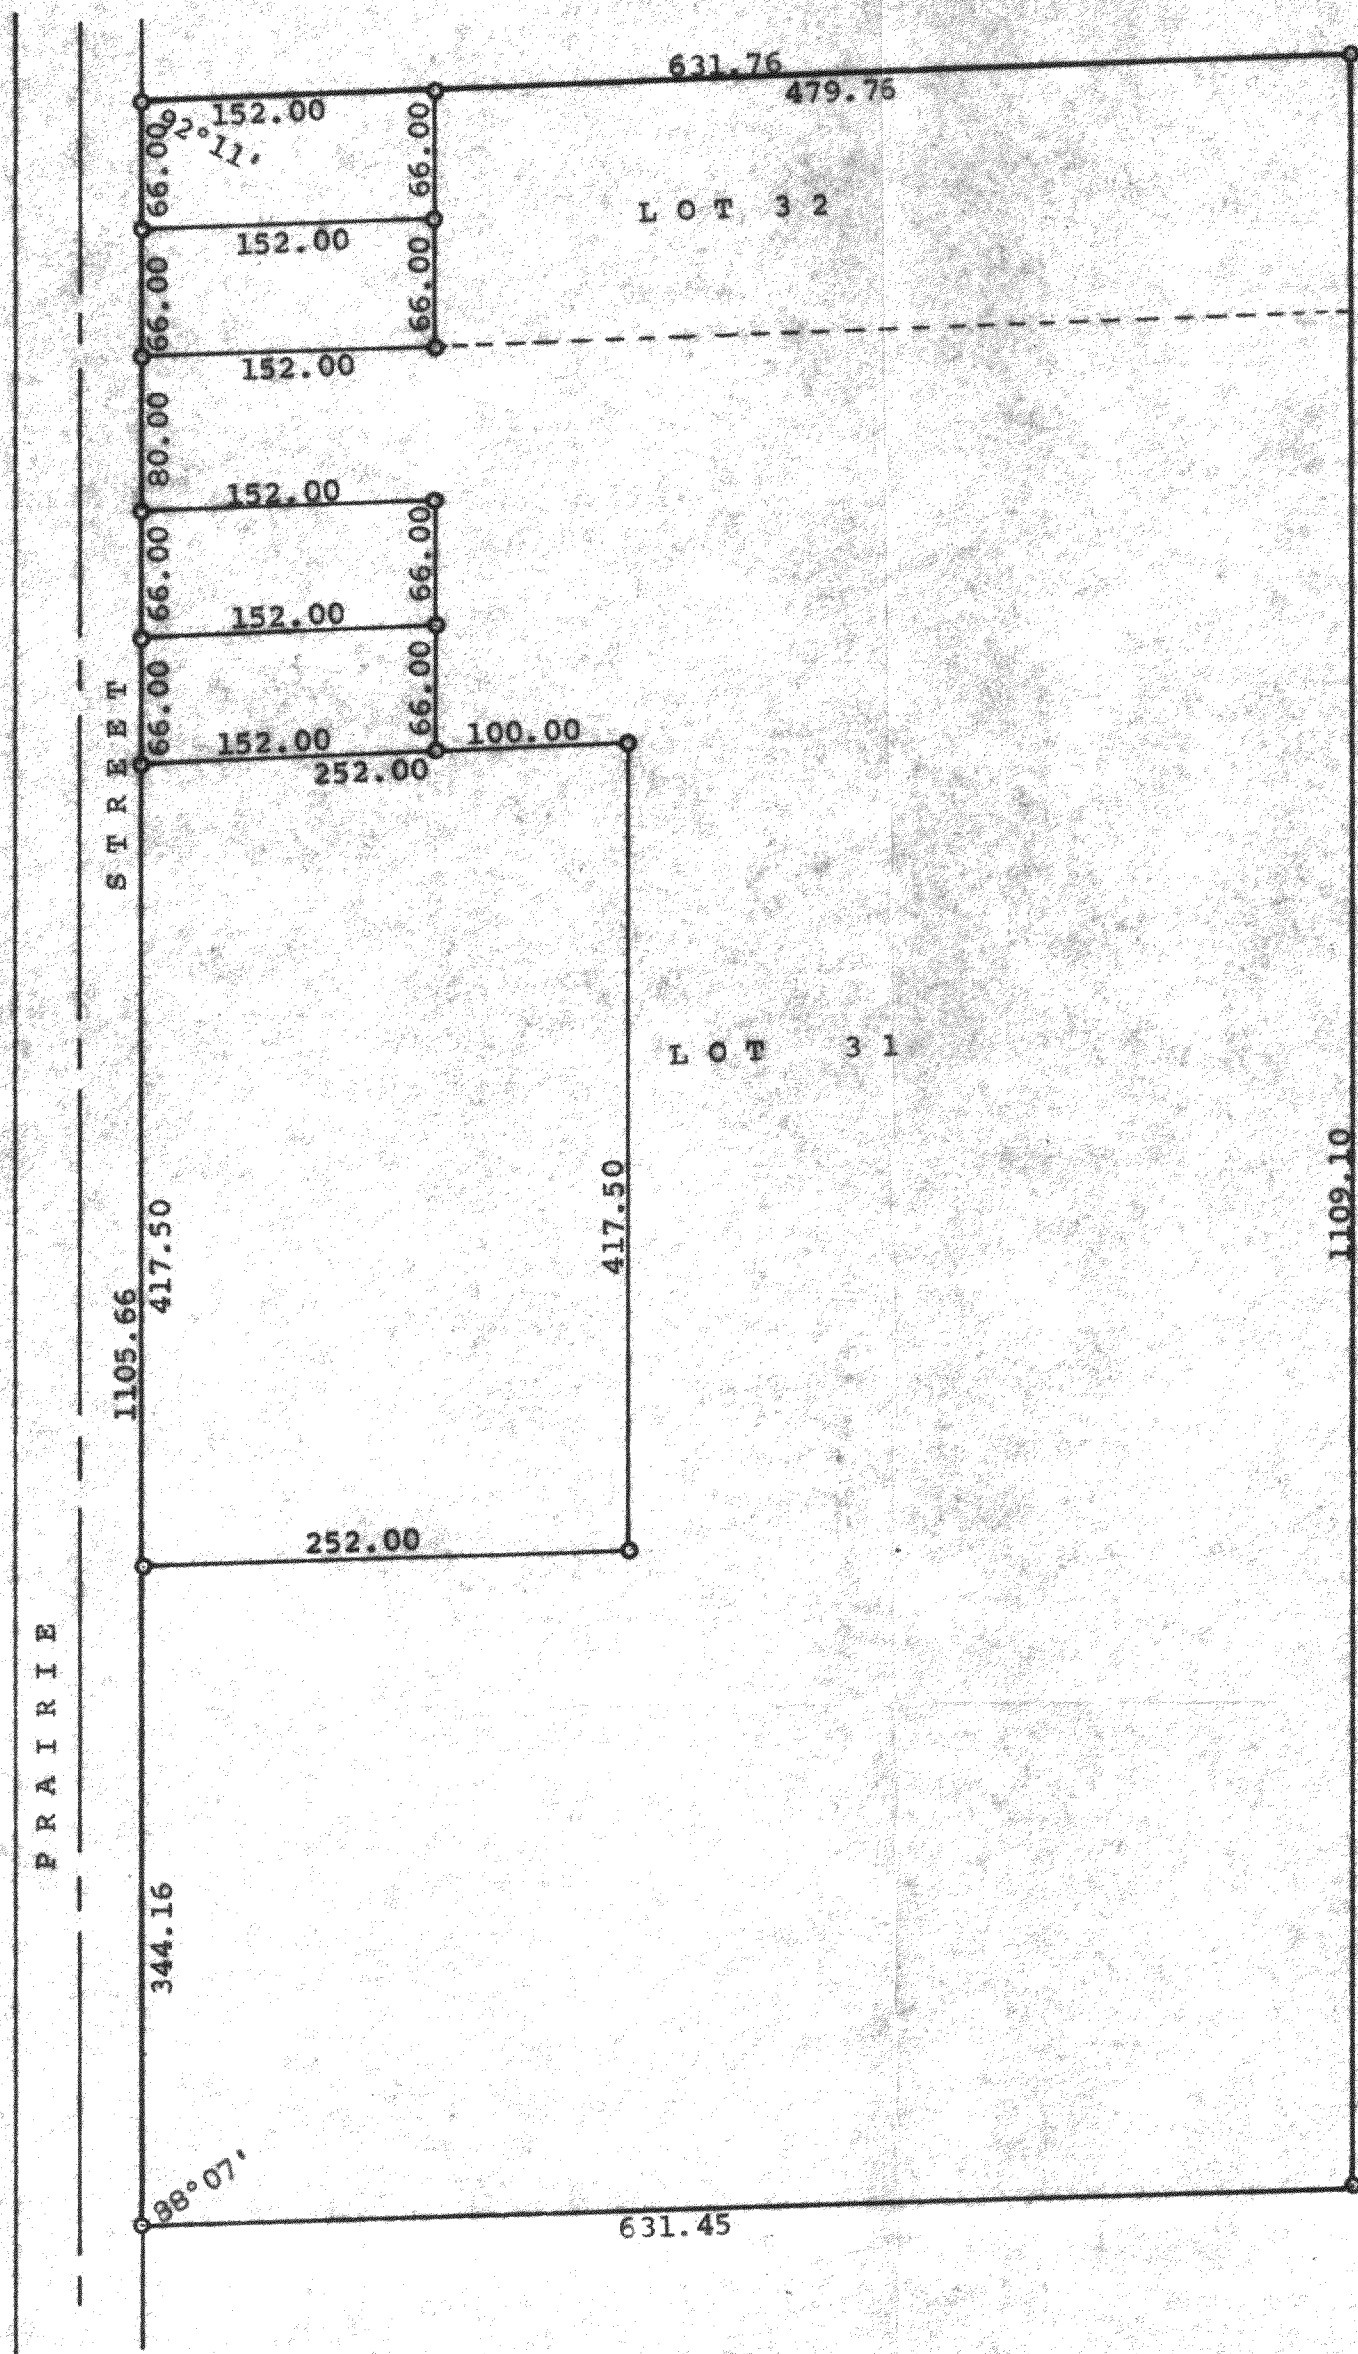


N

Scale - 1" = 100'
o = Iron Pipe

Plat of survey of Lots 31 and 32, Block 9 of the
Citizen's Addition to the Village of Sharon,
Walworth County, Wisconsin.
July 17, 1975

George T. Dunham
George T. Dunham, Surveyor

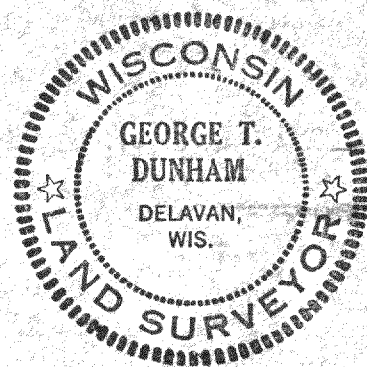

UCA-1724 172A 172A2 1720 1720 1720 1720 1720 1720

8-71