
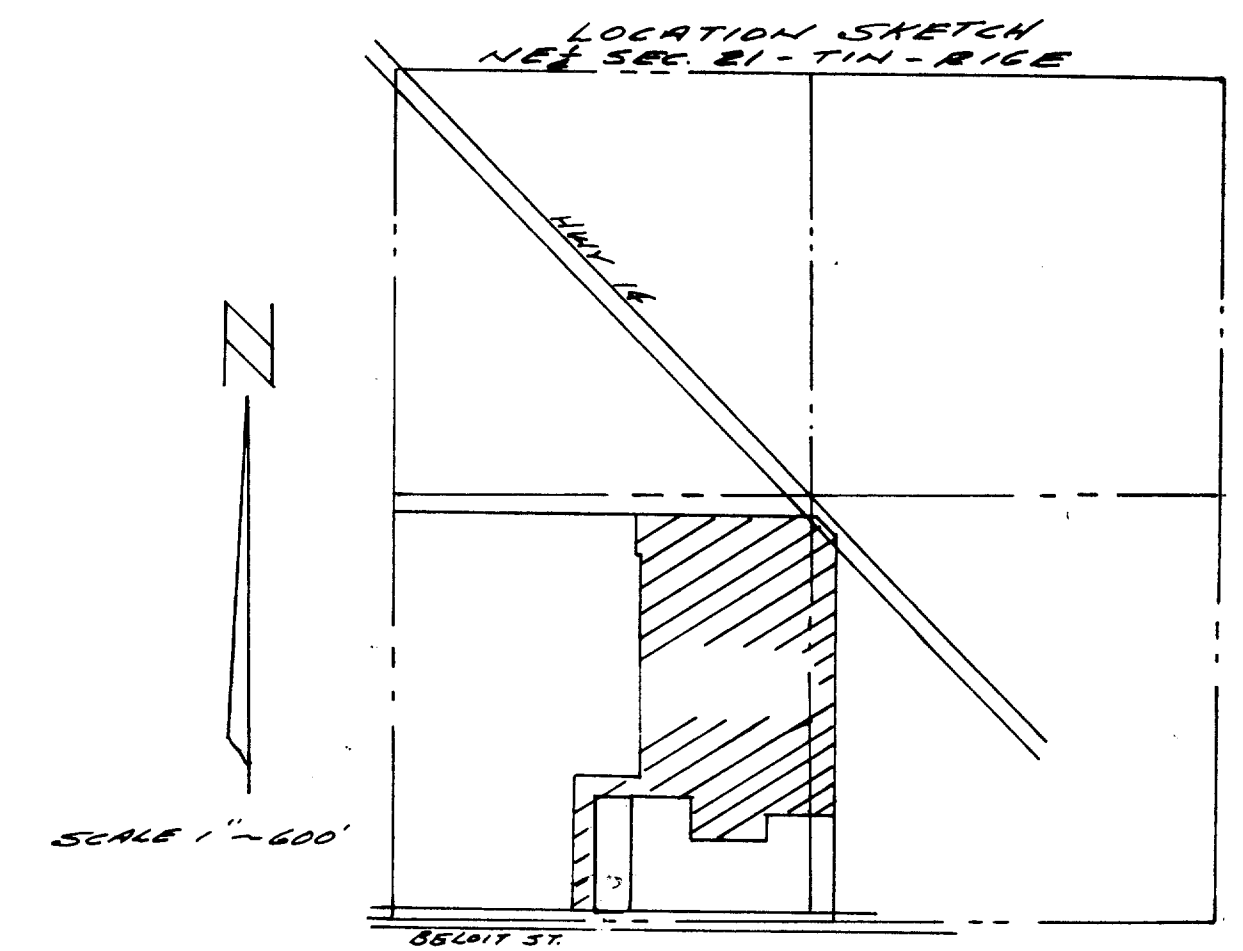


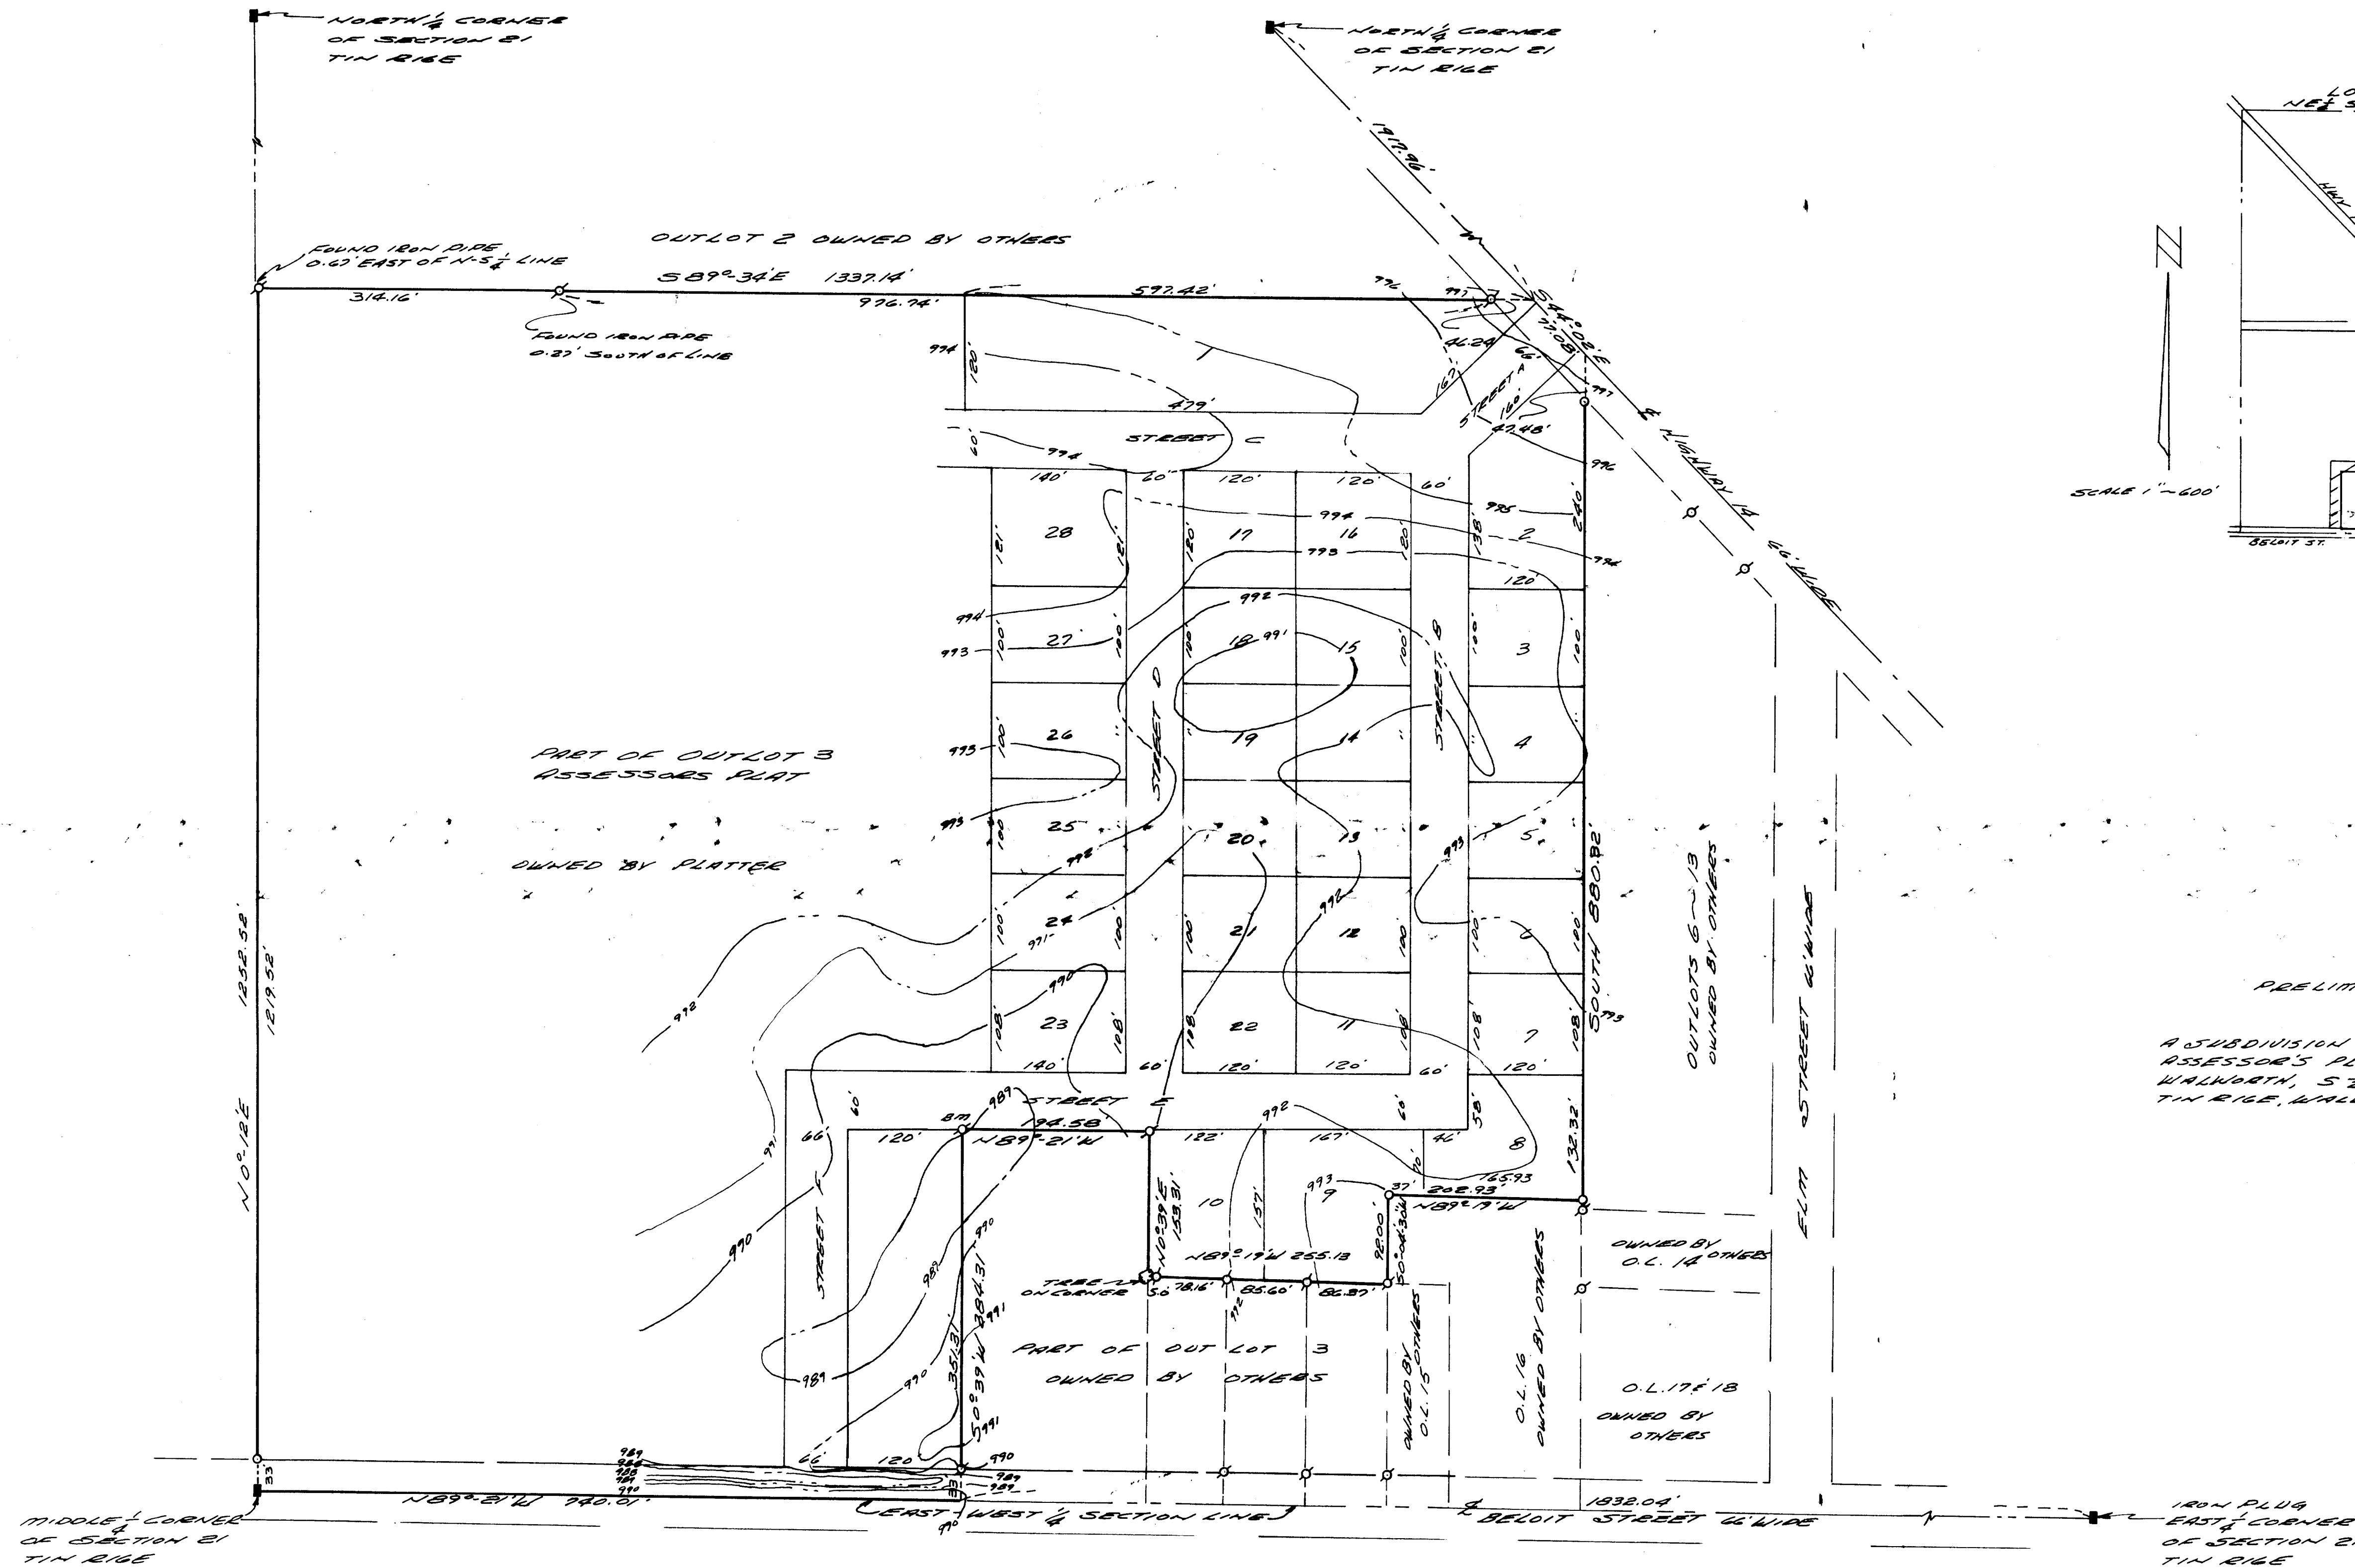

PRELIMINARY PLAT

A SUBDIVISION LOCATED IN OUTLOT 3, ASSESSOR'S PLAT OF THE VILLAGE OF WALKWORTH, S 1/2 NE 1/4 SECTION 21, TIN RIGE, WALKWORTH COUNTY, WISCONSIN.


AGENCIES HAVING AUTHORITY TO OBJECT:
DIRECTOR OF LOCAL & REGIONAL PLANNING
DEPT. OF LOCAL AFFAIRS & DEVELOPMENT
STATE HIGHWAY COMMISSION.

APPROVING AUTHORITY:
VILLAGE OF WALKWORTH.

OWNER: HERMAN SUNE
REDI
WALKWORTH, WISCONSIN

SURVEYED BY:
JENSEN & JOHNSON INC.
ELKHORN, WISCONSIN
JAN. 1972

Lloyd L. Jensen
Lloyd L. Jensen
SURVEYOR

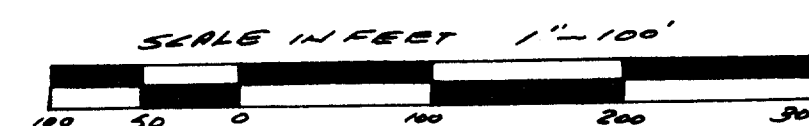

■ - CONCRETE MONUMENT FOUND
X - IRON PIPE FOUND
O - IRON PIPE SET
BP - BENCH MARK - ELEV. 989.25 TOP OF IRON PIPE

DRAWN BY <i>T.P. JENSEN</i>	JENSEN & JOHNSON CIVIL ENGINEERS ELKHORN, WIS. DATE <i>2/10/ 1972</i>		SCALE: <i>1" = 100'</i>
CHECKED BY			REVISED
APPROVED BY			SHEET NO. <i>1</i> OF <i>1</i>