


FARRIS, HANSEN & ASSOCIATES, INC.

ENGINEERING - ARCHITECTURE - SURVEYING
 7 RIDGWAY COURT - P.O. BOX 437 - ELKHORN, WISCONSIN 53121
 PHONE: (262) 723-2098 FAX: (262) 723-5886

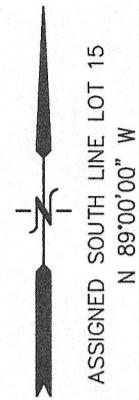


ASSIGNED SOUTH LINE LOT 15
 N 89°00'00" W

PLAT OF SURVEY

LOT 15 OF BLOCK 1 CRANDALL & SWINNEY'S SUBDIVISION
 LOCATED IN THE SE 1/4 OF THE NE 1/4 SEC. 21
 TOWN 1 NORTH, RANGE 16 EAST
 VILLAGE OF WALWORTH
 WALWORTH COUNTY, WI.

- WORK ORDERED BY -
 MJS PROPERTIES
 W6189 N. WALWORTH ROAD
 WALWORTH, WI. 53184

AREA SUMMARY
 TOTAL AREA = 11,405 S.F.
 IMPERVIOUS AREA (INCLUDING PRO. GARAGE) = 3850 S.F. = 33.75%
 OPEN AREA = 66.25% (7,555 S.F.)

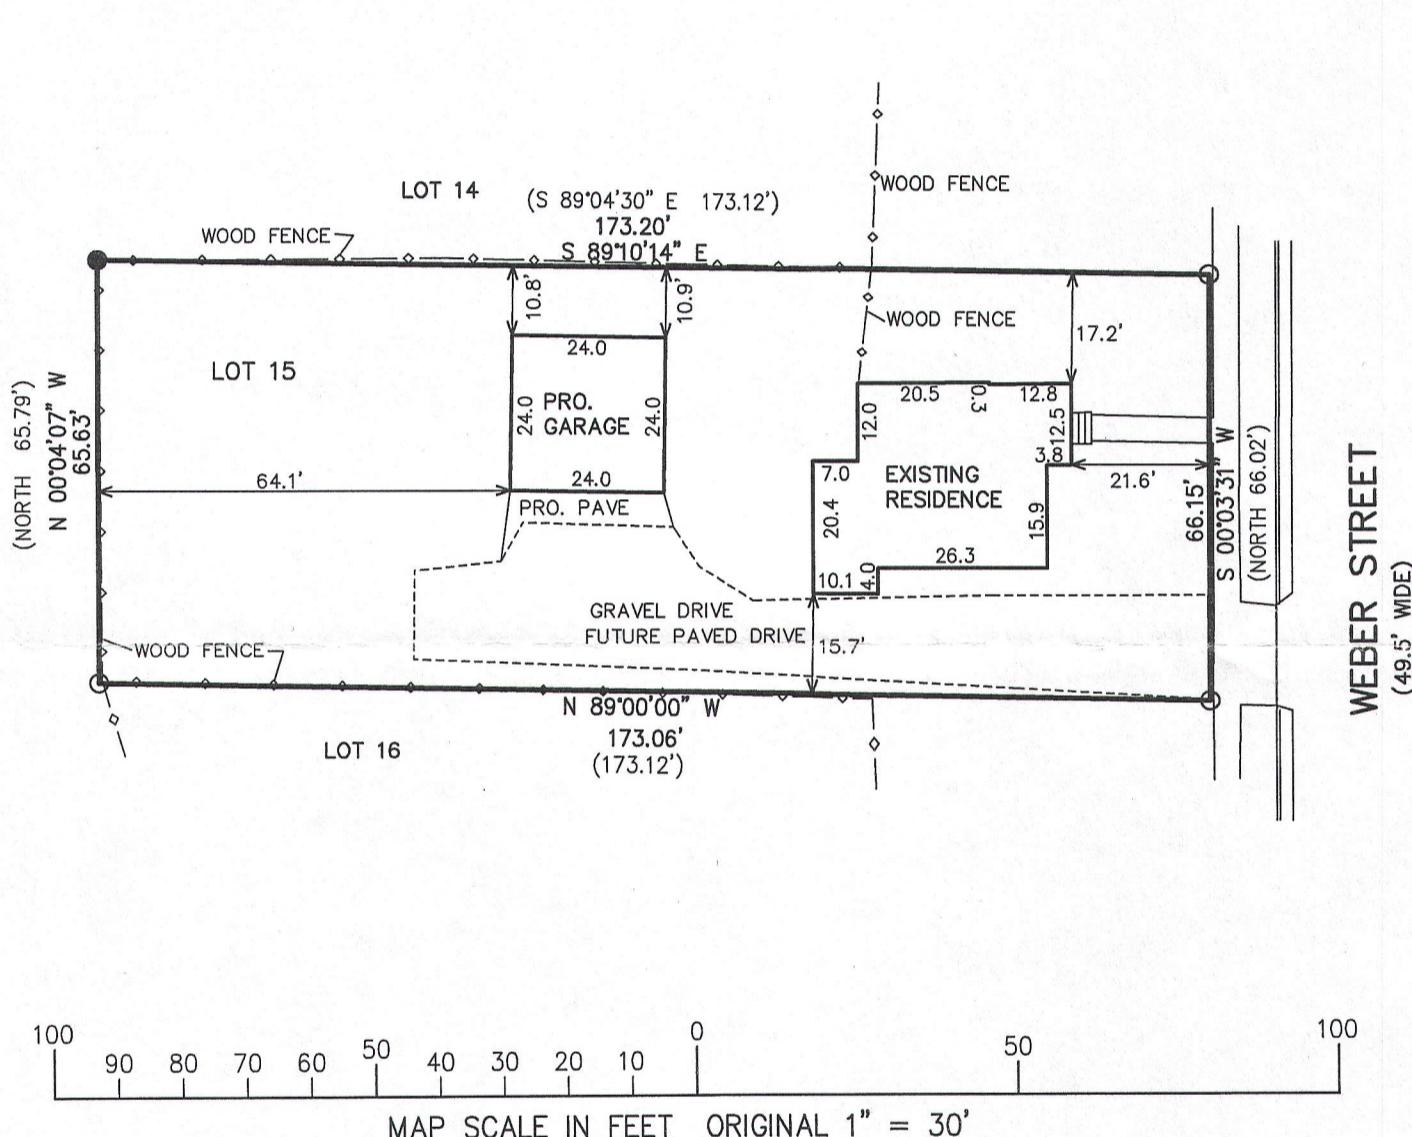

LEGEND

- = FOUND IRON PIPE STAKE
- = FOUND IRON REBAR STAKE
- (XXX) = RECORDED AS

NOTE: COPIES OF THIS MAP TO WHICH THE FOLLOWING CERTIFICATE WILL APPLY SHOW THE SURVEYOR'S ORIGINAL SEAL AND SIGNATURE IN RED INK. COPIES BY ANY OTHER MEANS MAY HAVE ALTERATIONS WHICH DO NOT REPRESENT THE SURVEYOR'S WORK PRODUCT.

I HEREBY CERTIFY THAT THE ABOVE DESCRIBED PROPERTY HAS BEEN SURVEYED UNDER MY DIRECTION AND THAT THE ABOVE MAP IS A TRUE REPRESENTATION THEREOF AND SHOWS THE SIZE AND LOCATION OF THE PROPERTY AND ITS EXTERIOR BOUNDARIES. THIS SURVEY IS MADE FOR THE USE OF THE PRESENT OWNERS OF THE PROPERTY, AND ALSO THOSE WHO PURCHASE, MORTGAGE, OR GUARANTEE THE TITLE THERETO WITHIN ONE YEAR FROM THE DATE HEREOF.

DATED: MARCH 22, 2016

Peter S. Gordon
 PETER S. GORDON P.L.S. 2101

