



PLAT OF SURVEY LOTS 1-3 OF CERTIFIED SURVEY MAP NO. 2936

LOCATED IN PART OF THE NE 1/4 OF THE SE 1/4 OF SECTION 21, TOWN 1 NORTH, RANGE 16 EAST,
VILLAGE OF WALWORTH, WALWORTH COUNTY, WISCONSIN

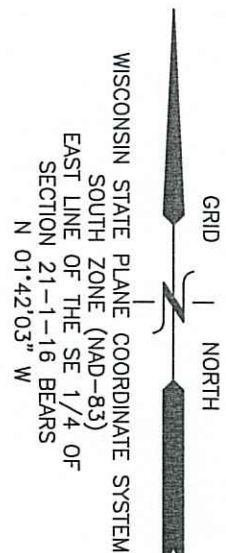

- LEGEND
- = MONUMENT w/BRASS CAP
 - = IRON PIPE FOUND 1 3/8" O.D.
 - ⊕ = BENCHMARK
 - ⊗ = WATER VALVE
 - ⊕ → = UTILITY POLE & GUY WIRES
 - ⊞ = ELECTRICAL TRANSFORMER
 - ⊞ = ELECTRICAL BOX
 - ⊞ = TELEPHONE BOX
 - {xxx} = RECORDED AS
 - OH — = OVERHEAD UTILITY WIRES
 - - - - - = EXISTING LAND CONTOURS

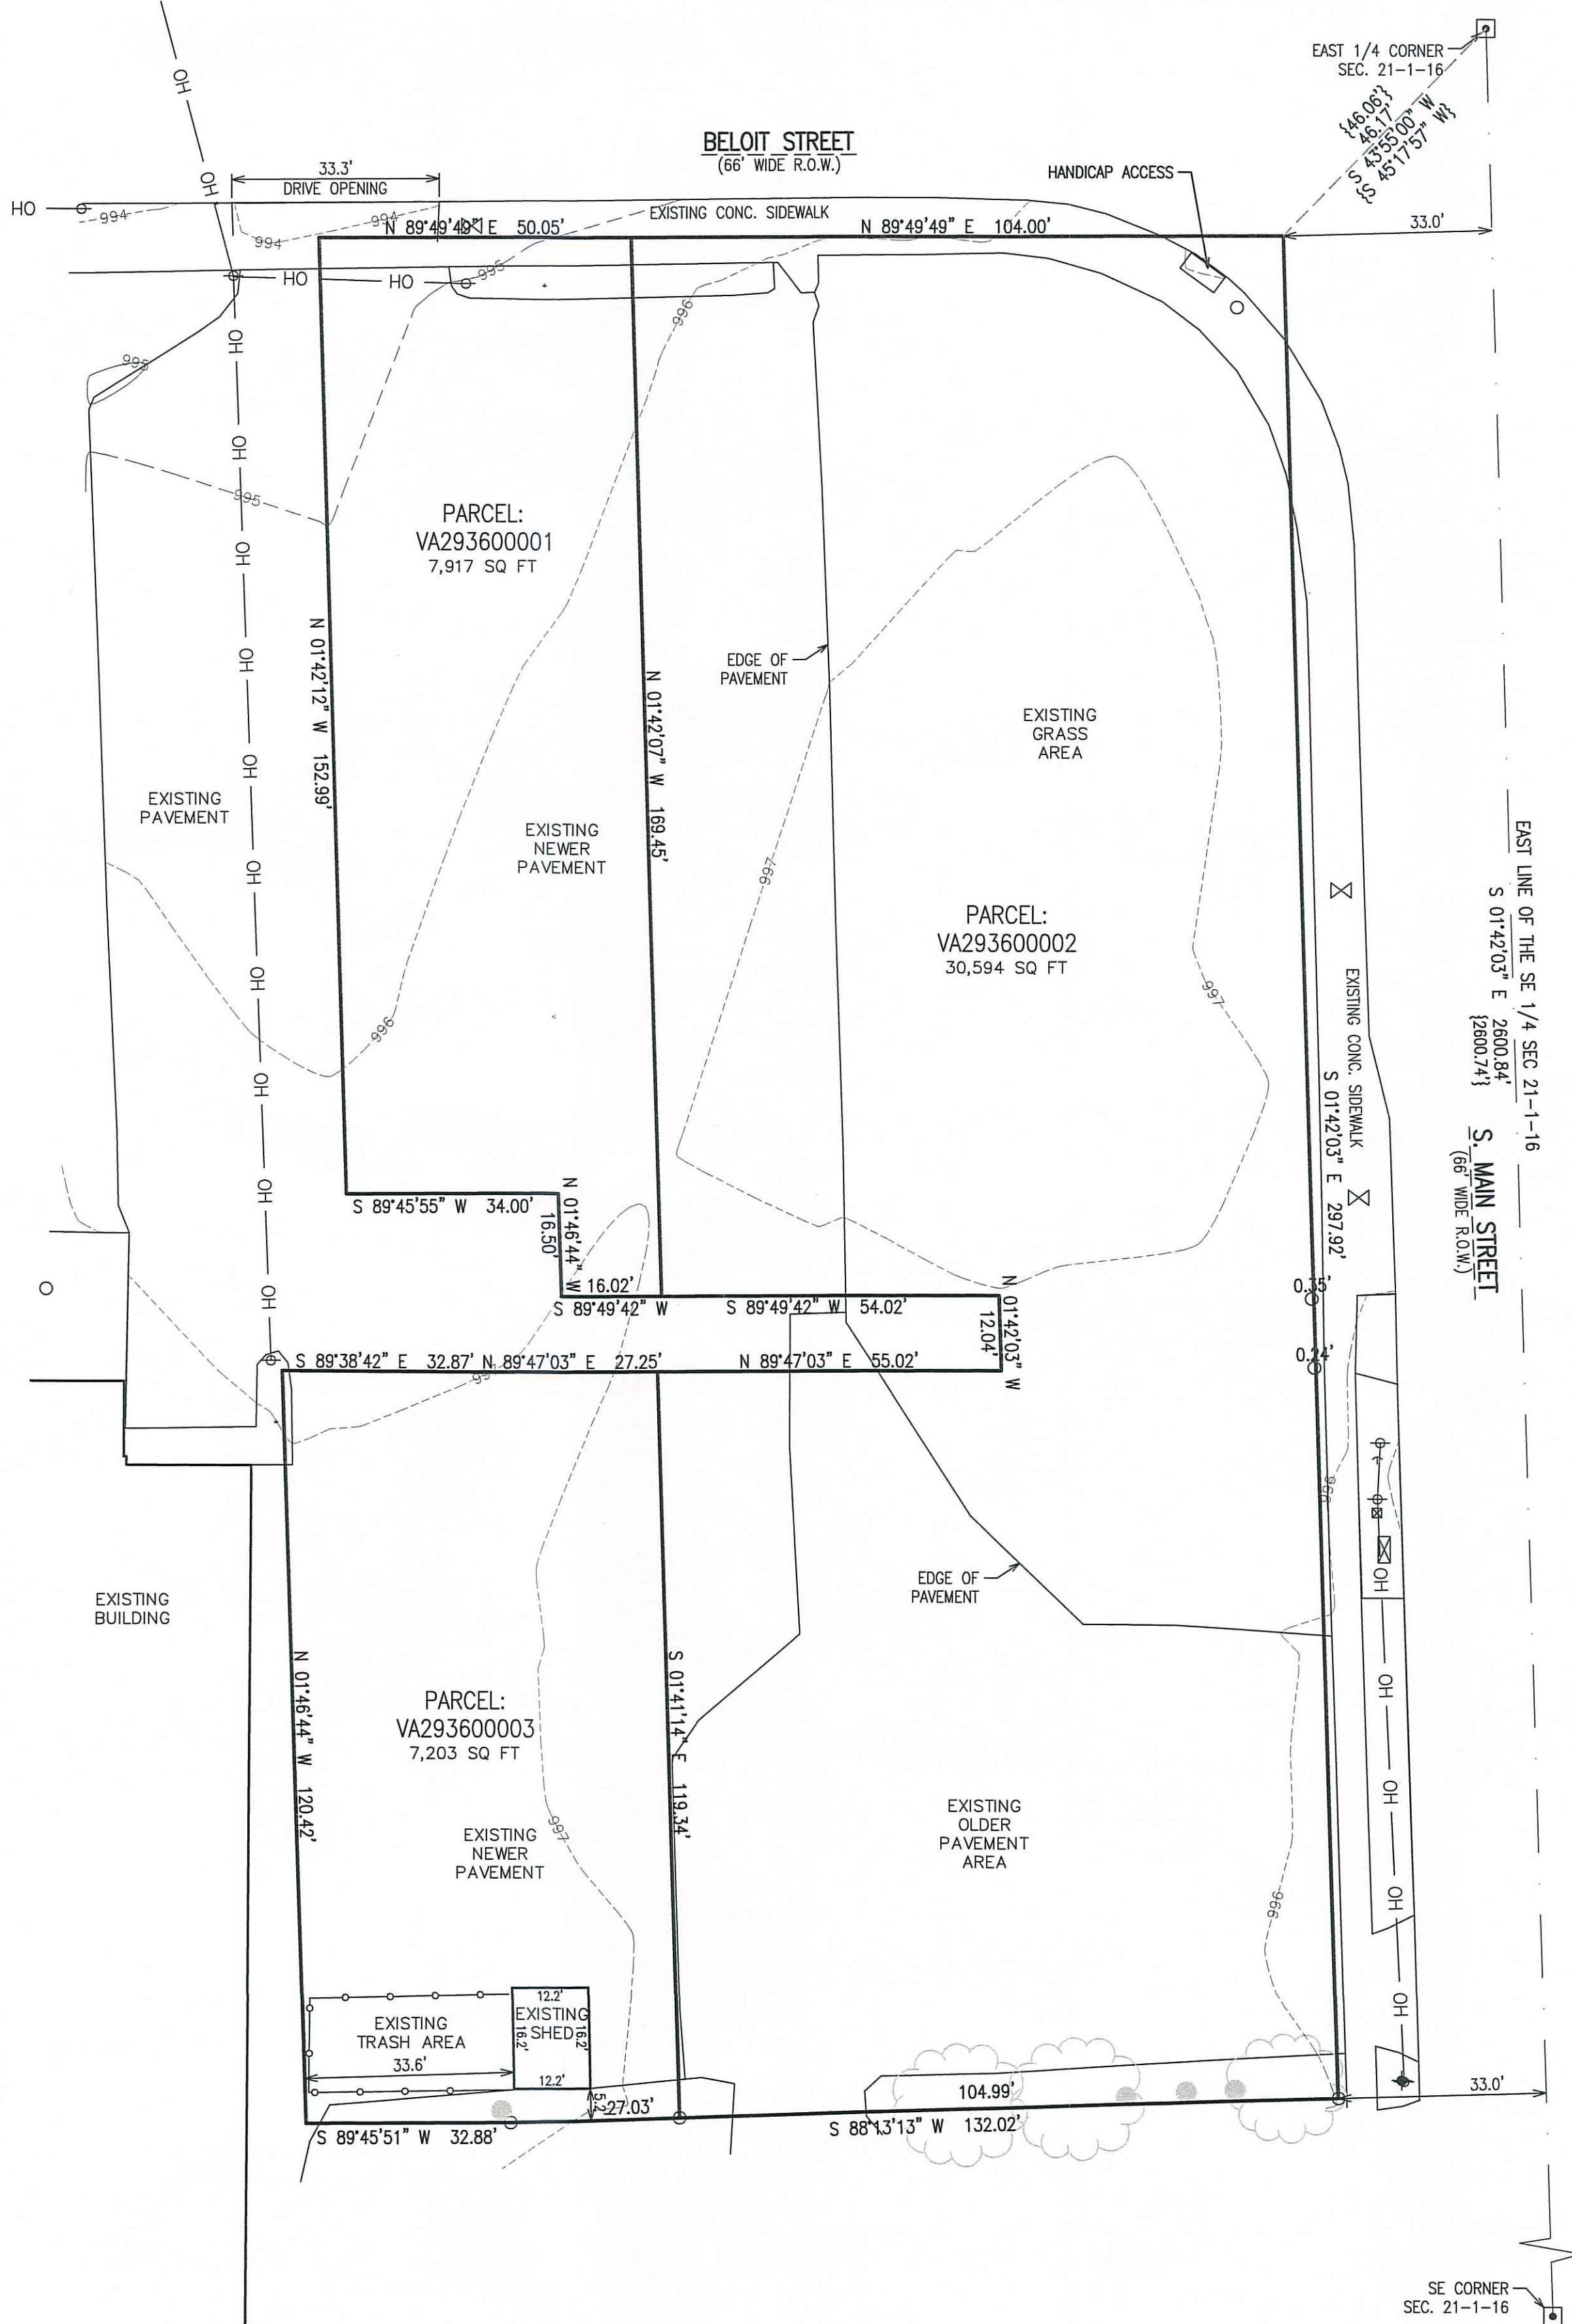

NOTE: COPIES OF THIS MAP TO WHICH THE FOLLOWING CERTIFICATE WILL APPLY SHOW THE SURVEYOR'S ORIGINAL SEAL AND SIGNATURE IN RED INK. COPIES BY ANY OTHER MEANS MAY HAVE ALTERATIONS WHICH DO NOT REPRESENT THE SURVEYOR'S WORK PRODUCT.

I HEREBY CERTIFY THAT THE ABOVE DESCRIBED PROPERTY HAS BEEN SURVEYED UNDER MY DIRECTION AND THAT THE ABOVE MAP IS A TRUE REPRESENTATION THEREOF AND SHOWS THE SIZE AND LOCATION OF THE PROPERTY AND ITS EXTERIOR BOUNDARIES. THIS SURVEY IS MADE FOR THE USE OF THE PRESENT OWNERS OF THE PROPERTY, AND ALSO THOSE WHO PURCHASE, MORTGAGE, OR GUARANTEE THE TITLE THERETO WITHIN ONE YEAR FROM THE DATE HEREOF. FIELDWORK COMPLETED 4/22/2024.

DATED: 7/26/2024
CHRISTOPHER A. HODGES P.L.S. 2760

X:\Projects\11022\ACAD\11022.dwg

	PLAT OF SURVEY 121 BELOIT STREET WALWORTH, WI 53184	FARRIS, HANSEN & ASSOCIATES, INC. ENGINEERING - ARCHITECTURE - SURVEYING 7 RIDGWAY COURT P.O. BOX 437 ELKHORN, WISCONSIN 53121 PHONE: (262) 723-2098 e-mail: office@farrishansen.com	- WORK ORDERED BY - WALWORTH JOINT SCHOOL DISTRICT NO. 1 121 BELOIT STREET WALWORTH, WI 53184	REVISIONS		PROJECT NO. 11022 DATE: 3/10/2024 SHEET NO. 1 OF 1