


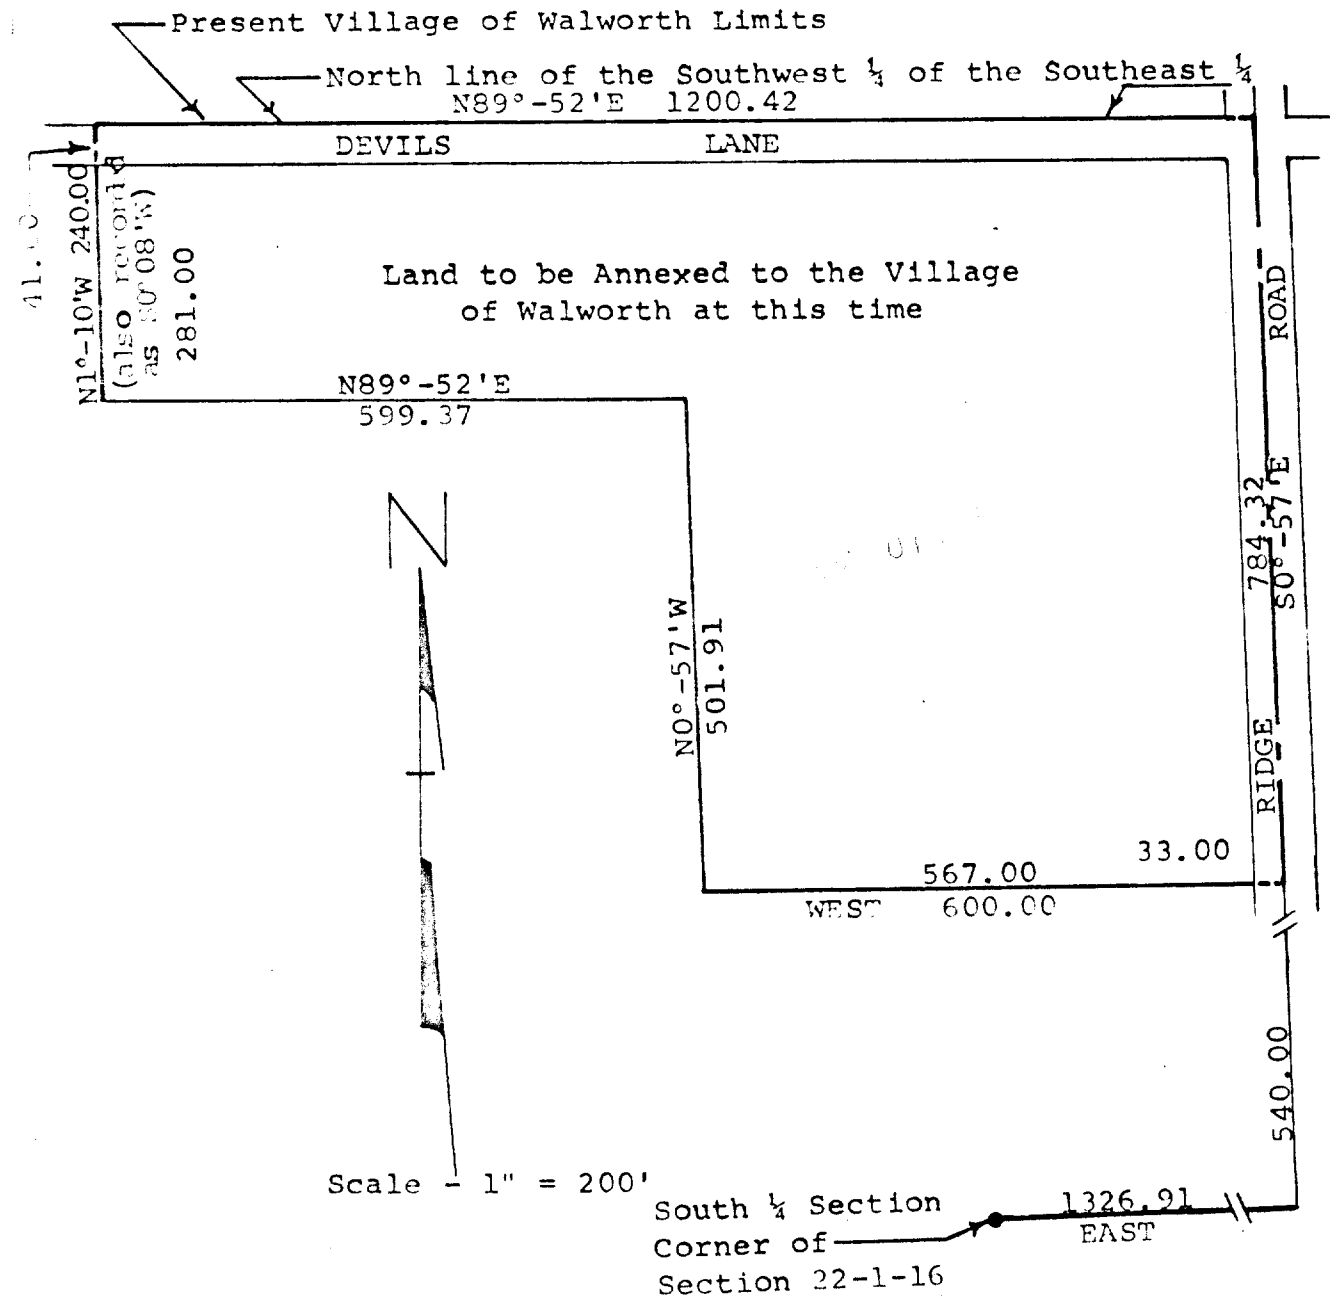

Plat of land located in the Southeast $\frac{1}{4}$ of Section 22, T1N, R16E, Walworth County, Wisconsin, being petitioned for annexation to the Village of Walworth and described as follows, A parcel of land located in the Southwest $\frac{1}{4}$ of the Southeast $\frac{1}{4}$ of Section 22, T1N, R16E, Walworth County, Wisconsin, described as follows: Commencing at the South $\frac{1}{4}$ section corner of said Section 22; thence East along the south line of said section 1326.91 feet; thence $N0^{\circ}-57'W$, 540.00 feet to the place of beginning; thence West, 600.00 feet; thence $N0^{\circ}-57'W$, 501.91 feet; thence $S89^{\circ}-52'W$ 599.37 feet to a point located 132.00 feet east of the west line of said Southwest $\frac{1}{4}$ of the Southeast $\frac{1}{4}$; thence $N1^{\circ}-10'W$ 281.00 feet to the North line of said Southwest $\frac{1}{4}$ of the Southeast $\frac{1}{4}$; thence $N89^{\circ}-52'E$ along said north line, 1200.42 feet; thence $S0^{\circ}-57'E$, 784.32 feet to the place of beginning.

George T. Dunham
 George T. Dunham, Surveyor



WORTH 10-10-12

of Section 22, T1N, R10E, Walworth County, Wisconsin, described as follows: Commencing at the South $\frac{1}{4}$ section corner of said Section 22; thence East along the south line of said section 1326.91 feet; thence N0°-57' W. 540.00 feet to the place of beginning; thence West, 600.00 feet; thence N0°-57' W. 501.91 feet; thence S89°-52' W. 599.37 feet to a point located 132.00 feet east of the west line of said Southwest $\frac{1}{4}$ of the Southeast $\frac{1}{4}$; thence N1°-10' W. 281.00 feet to the North line of said Southwest $\frac{1}{4}$ of the Southeast $\frac{1}{4}$; thence N89°-52' E. along said North line, 1200.42 feet; thence S0°-57' E. 784.32 feet to the place of beginning.

Section 2. That said real estate is temporarily zoned Residential District (R 1).

Adopted this 9th day of February, 1976.

VILLAGE BOARD OF THE
VILLAGE OF WALWORTH

William J. ...
President

Attest:

William J. ...

VWOF 10

9-167

9-167