


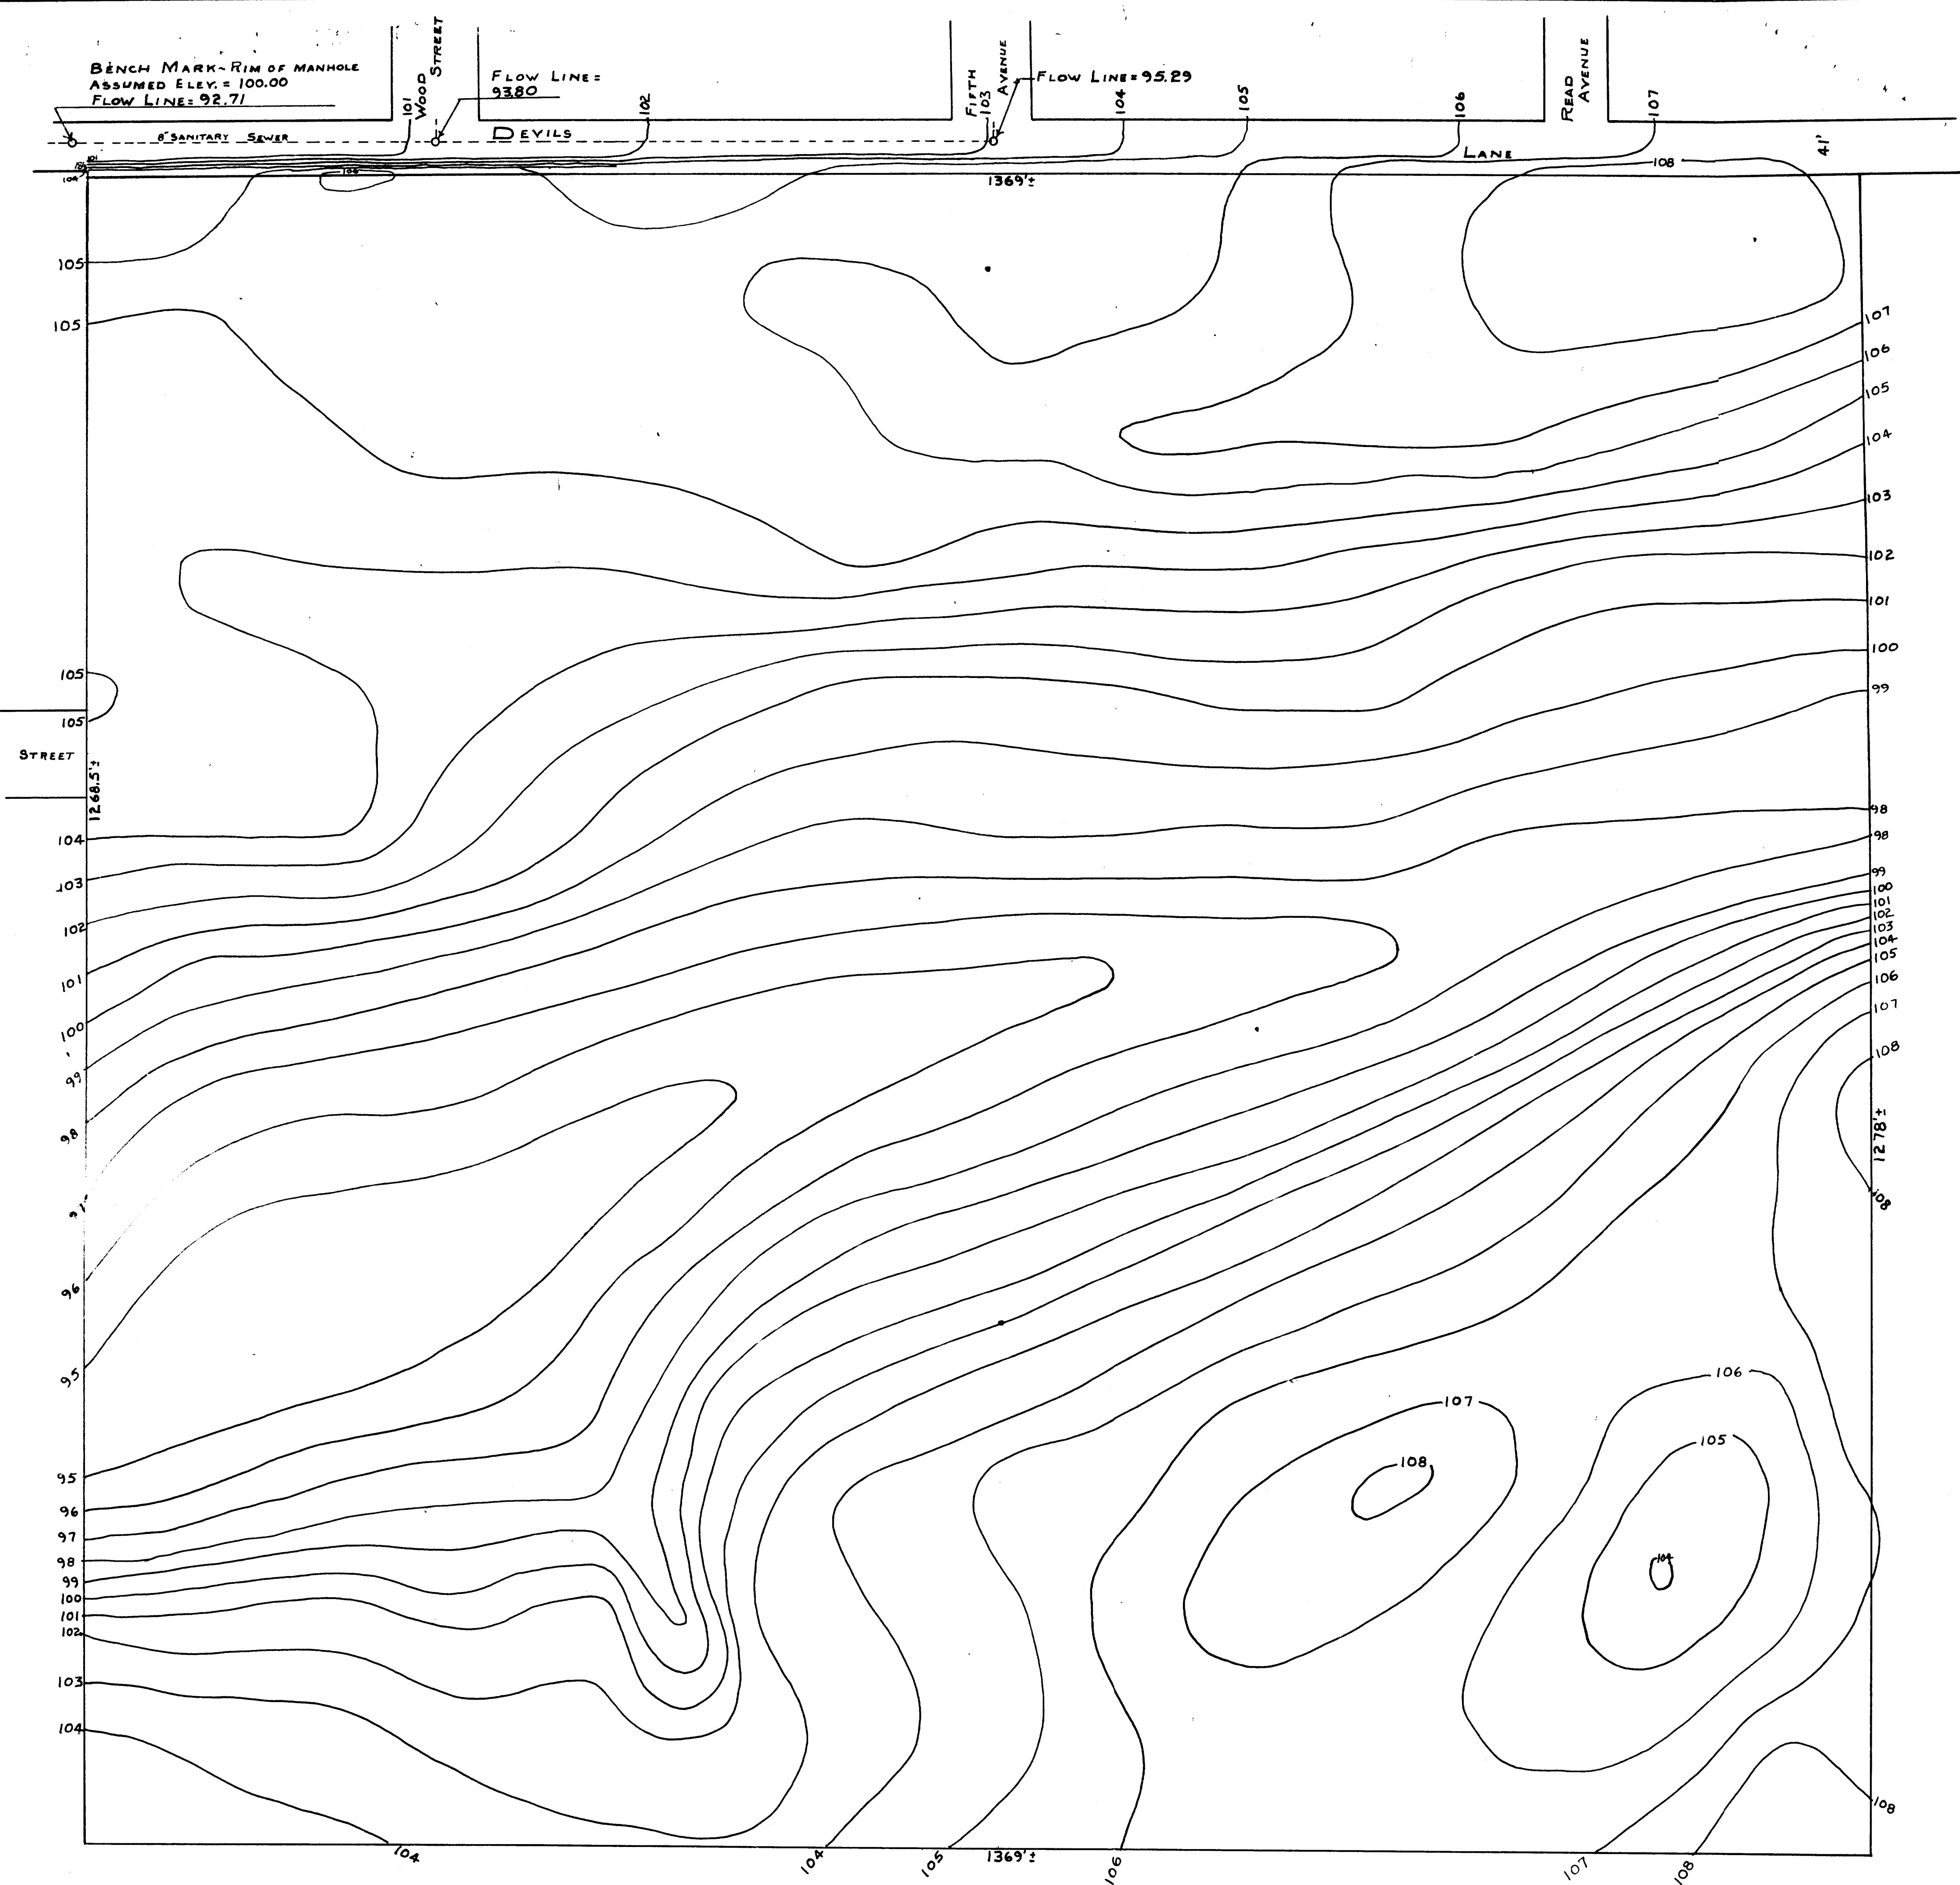

CONTOUR MAP OF THE 40 ACRE SCHOOL SITE LOCATED IN OUTLOTS 219 AND 220, VILLAGE OF WALWORTH, WALWORTH COUNTY, WISCONSIN
 NOV. 4, 1955
George T. Dunham
 GEORGE T. DUNHAM, SURVEYOR
 DELAVAN, WISCONSIN