



NW COR OF THE SW 1/4 OF
THE SW 1/4, SEC. 22, T1N R16E

EAST-WEST 1/8 SECTION LINE

CLARKE STREET
521.0

57.7

N

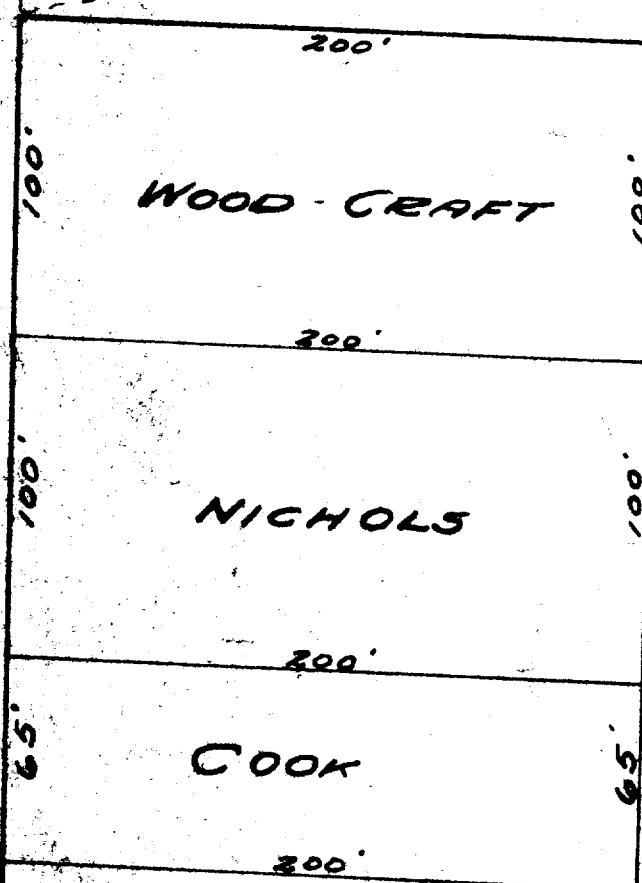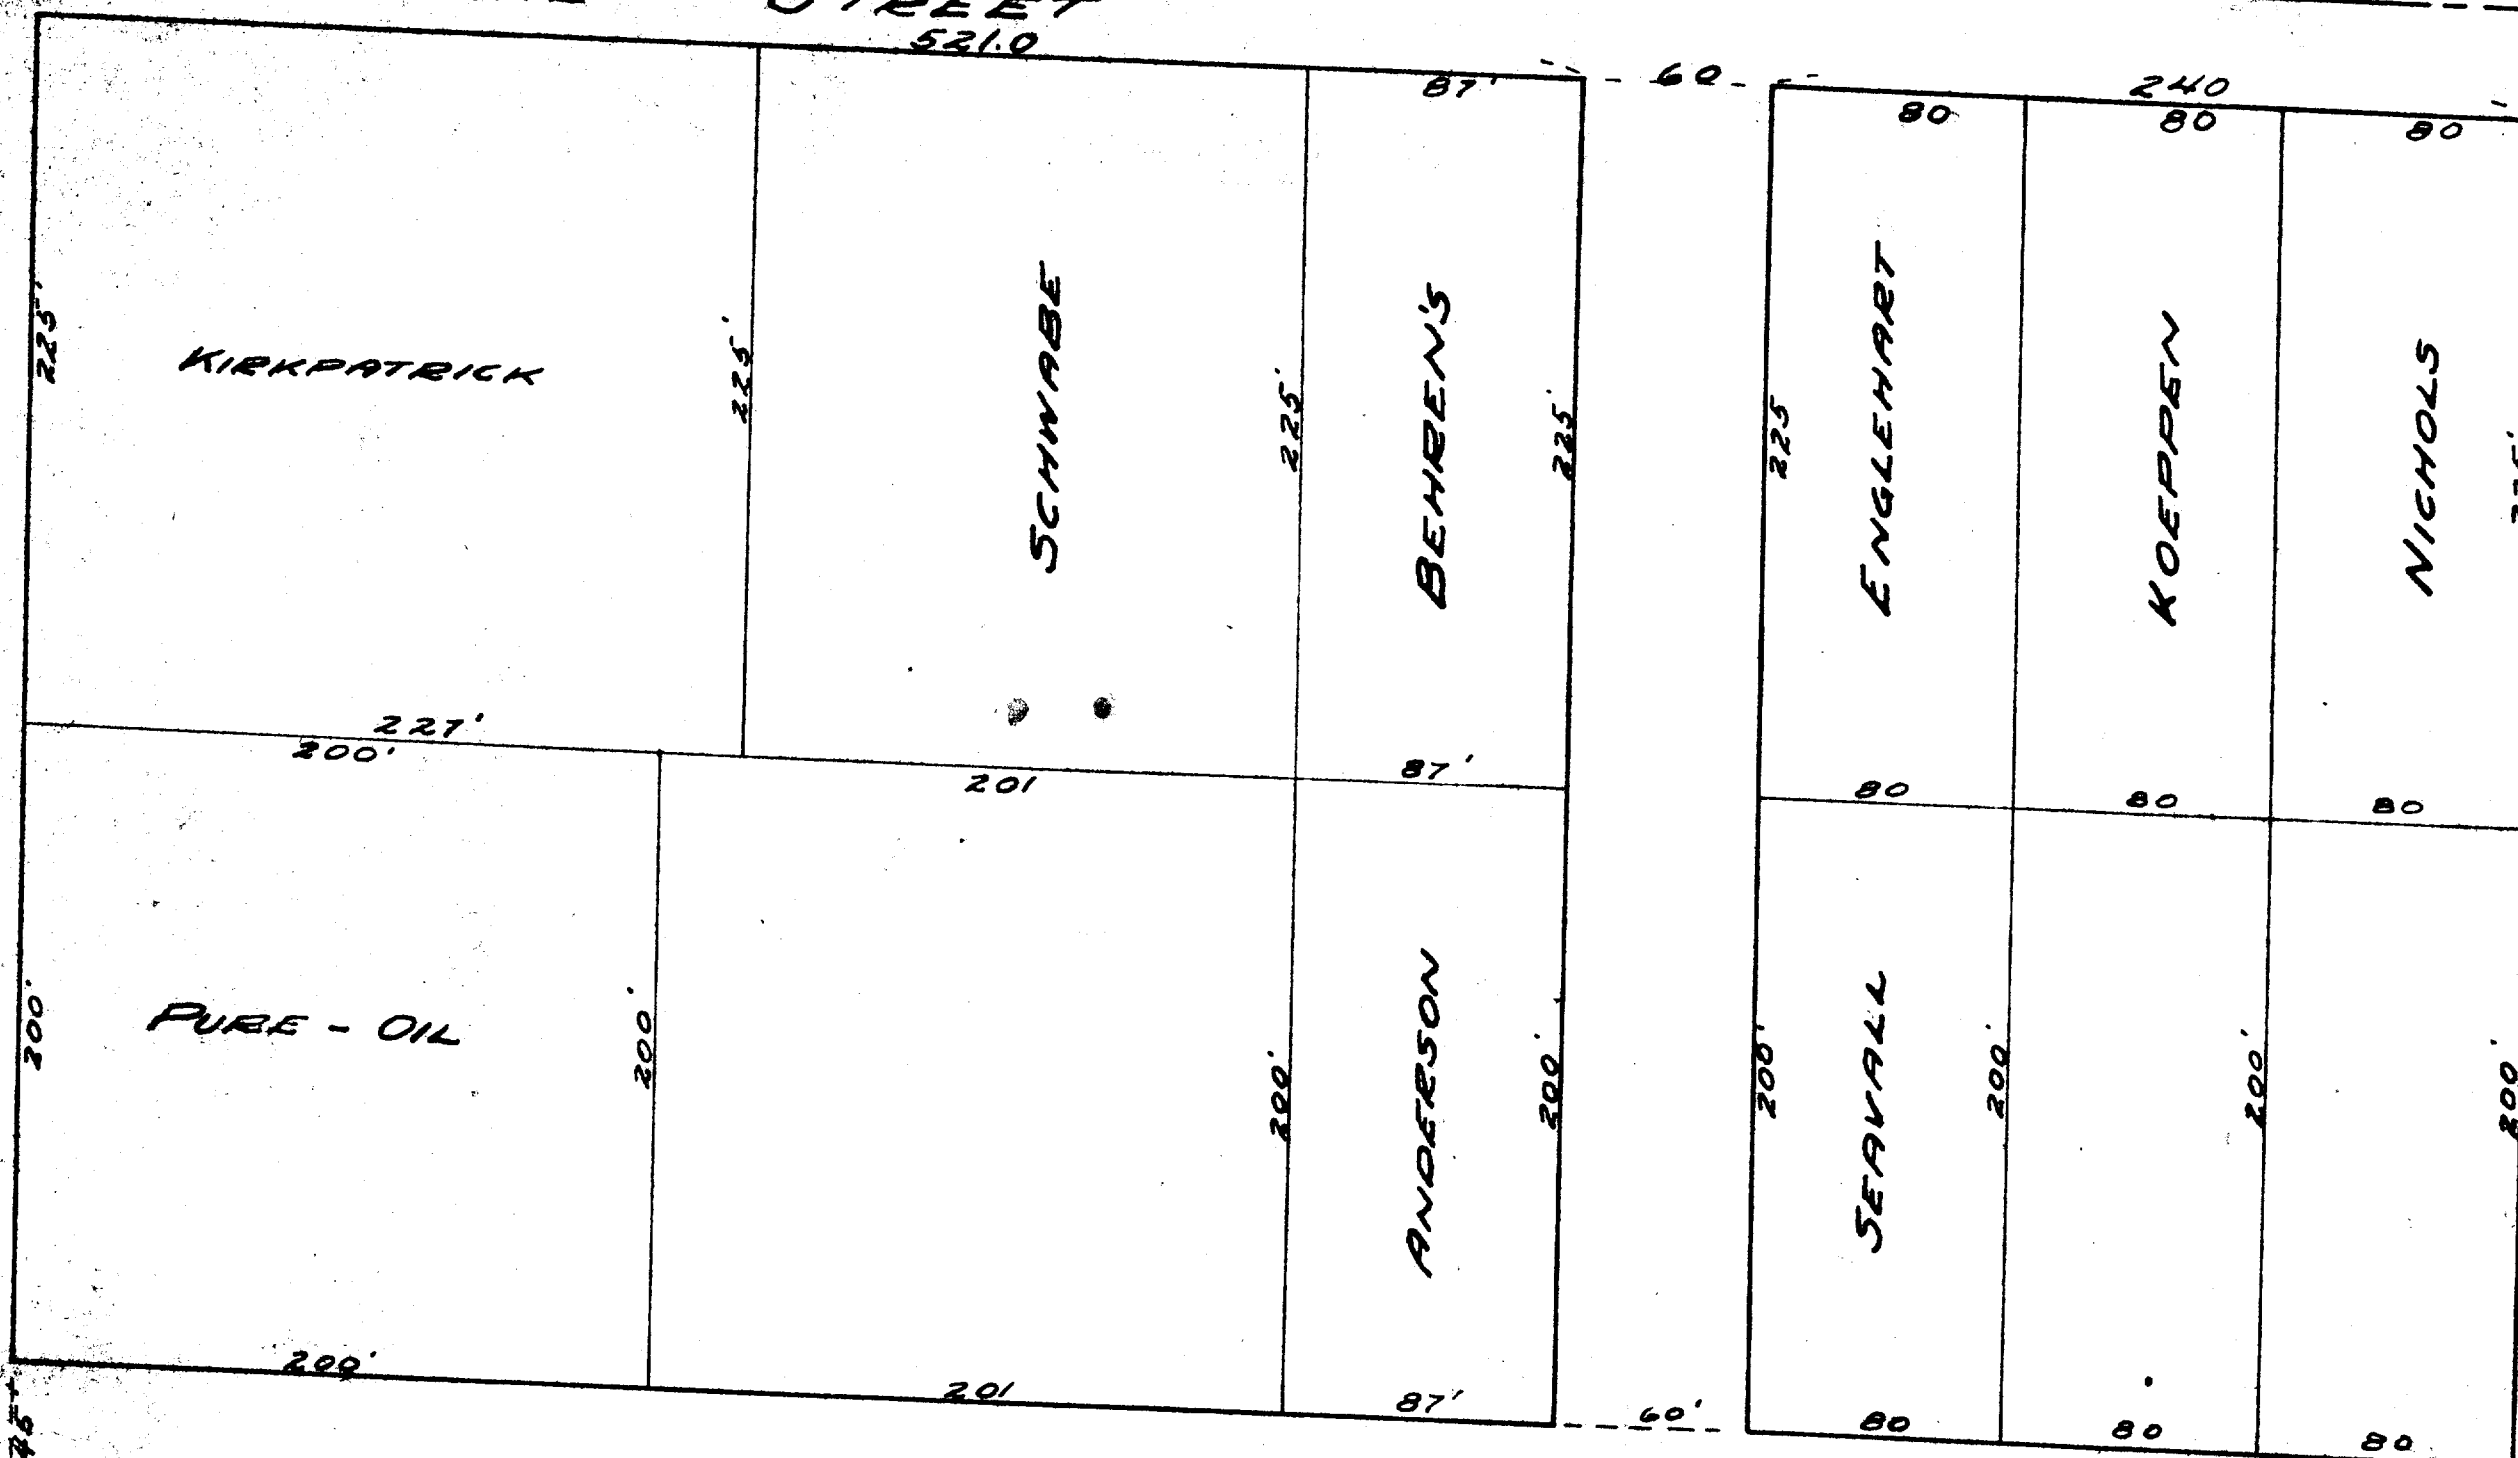

STATE HIGHWAY, NO. 14
WEST LINE OF SECTION 22

PLAT SHOWING LAND OWNERSHIP AND ROAD
LOCATIONS IN OUTLOT 222 IN THE VILLAGE OF
WALWORTH, WALWORTH COUNTY, WISCONSIN.

AUGUST, 1952

H. E. Johnson
SURVEYOR

Parcels - VWP-301
VWP-302 + 302A
VWP-303, 304, 305, 306,
307, 308, 309, 310, 311, 312
313, 314, 315, 316, 317, 318
319, 320, 321, 322, 323, 324,
325, 326 + 318A