




SKETCH OF PROPOSED PARKING LOT AREA

LOCATED IN OUTLOT 36 OF THE VILLAGE OF WALWORTH, WALWORTH COUNTY, WISCONSIN.

SURVEYED FOR U.S. GYPSUM

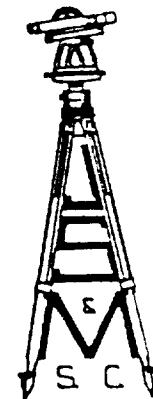

Jensen Surveying & Mapping S.C.
45 S. Wisconsin St. P.O. Box 322
Elkhorn, Wisconsin. 53121
(414) 725-3434

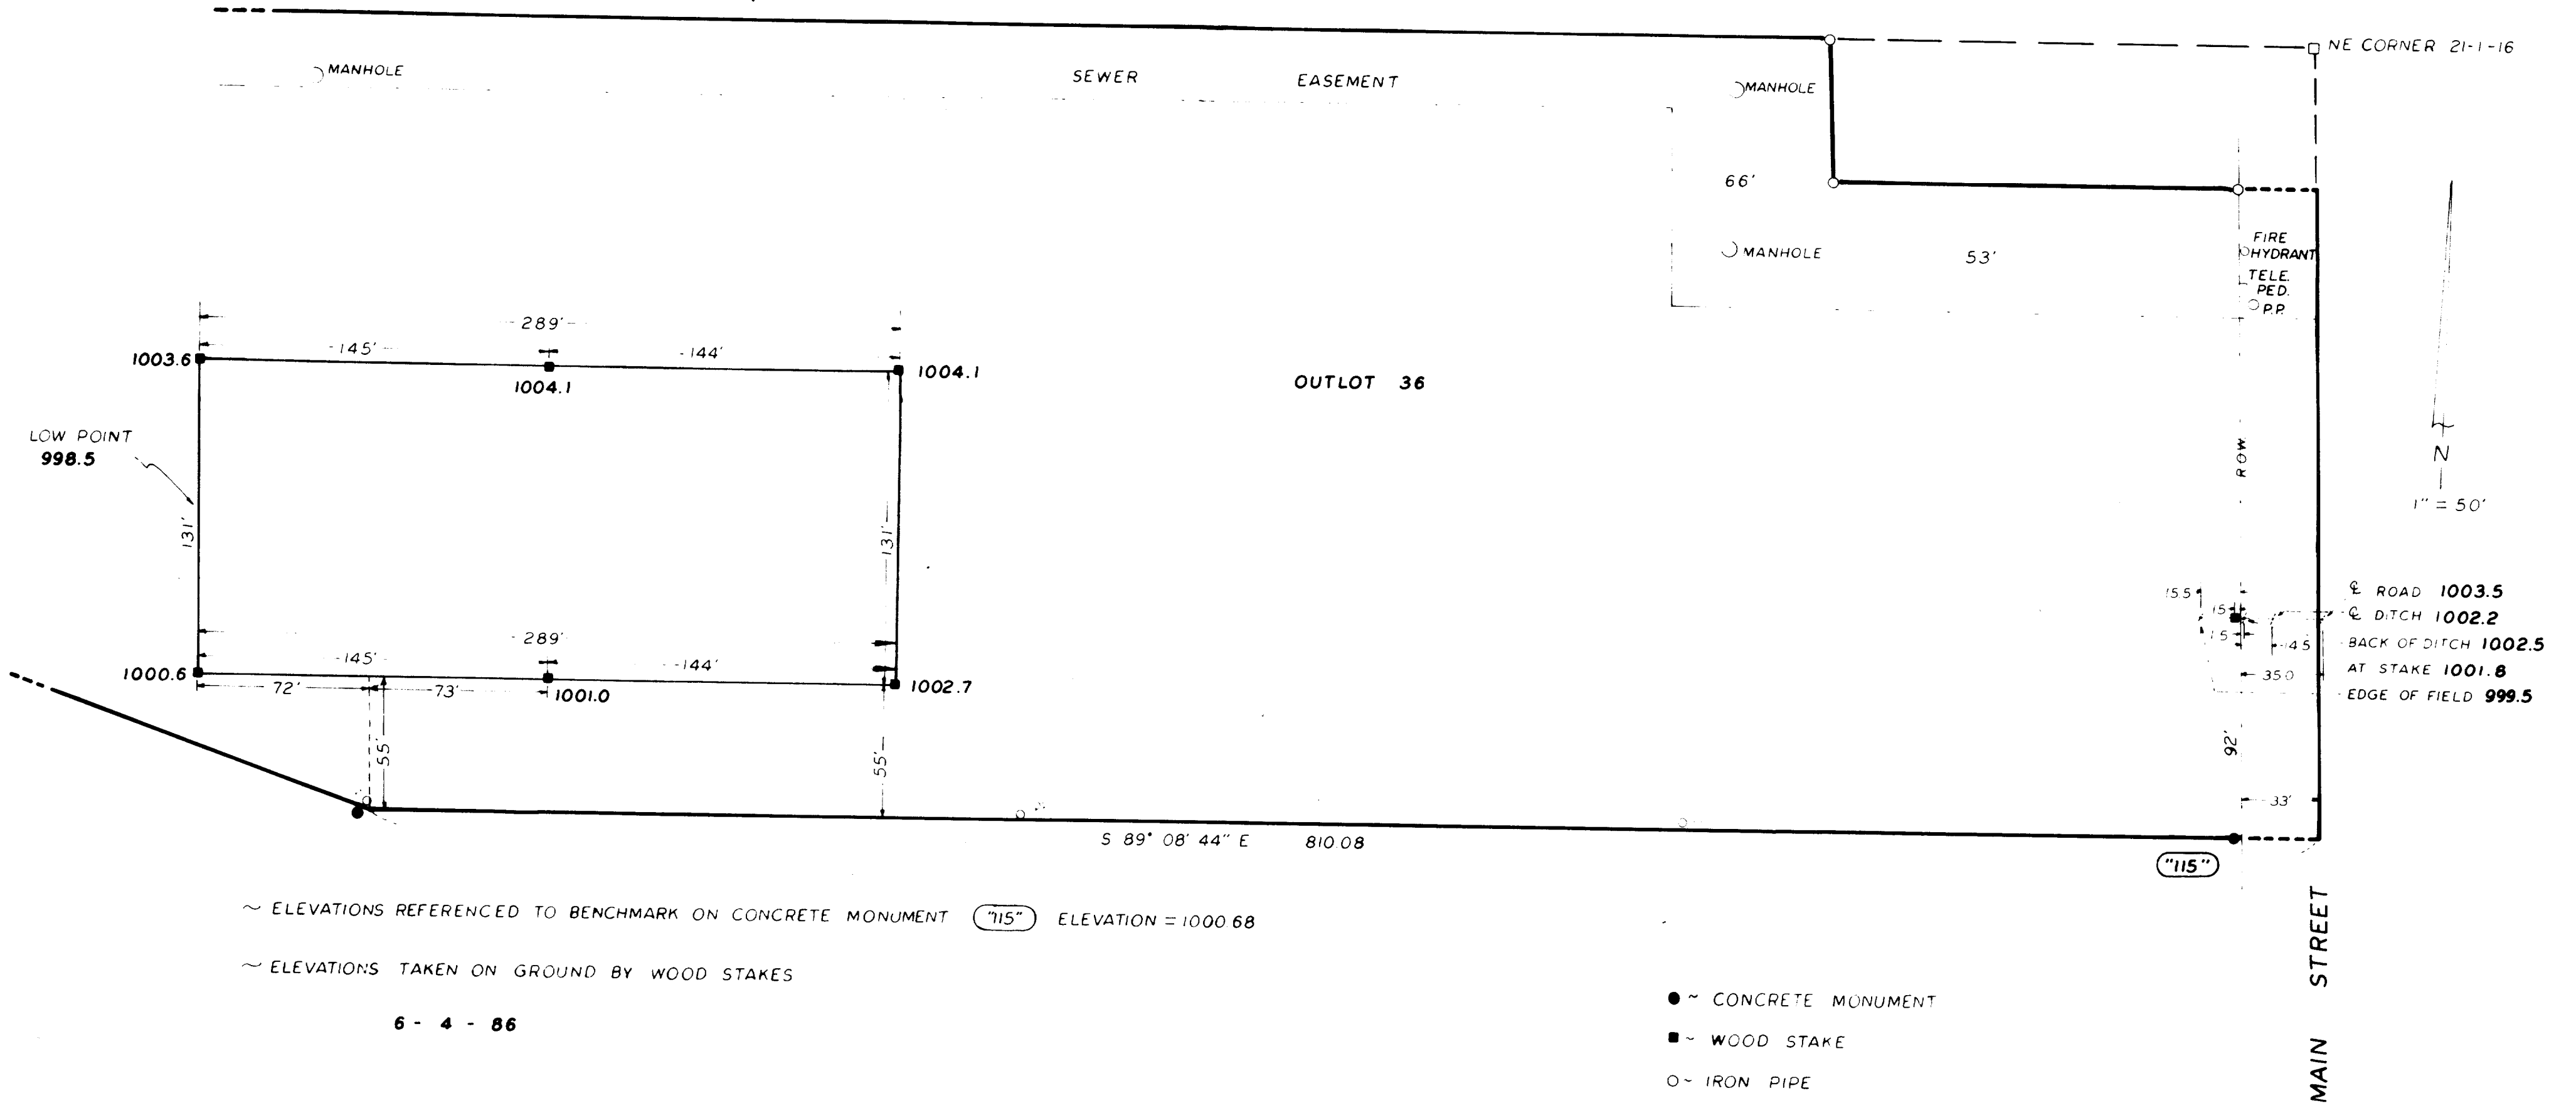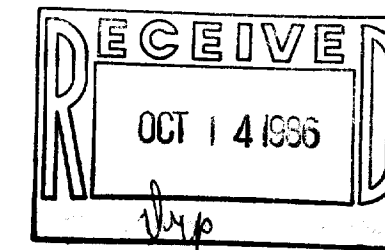

6 - 4 - 86

● ~ CONCRETE MONUMENT

■ ~ WOOD STAKE

O ~ IRON PIPE

1986.013