



SURVEYED FOR:
MSI General
Rd. Box 7
Oconomowoc, Wis. 53066

A parcel of land located in the SE¹ of Section 16, T1N R16E, Village of Walworth, Walworth County, Wis., described as follows: Commence at the SE¹ Corner of Section 16; thence N0°22'53"W 125.15 feet; thence N89°25'30"W 125.00 feet to the point of beginning; thence continue N89°25'30"W 313.45 feet; thence N0°22'53" W 400.00 feet; thence S89°25'30"E 313.45 feet; thence S0°22'53"E 400.00 feet to the point of beginning.

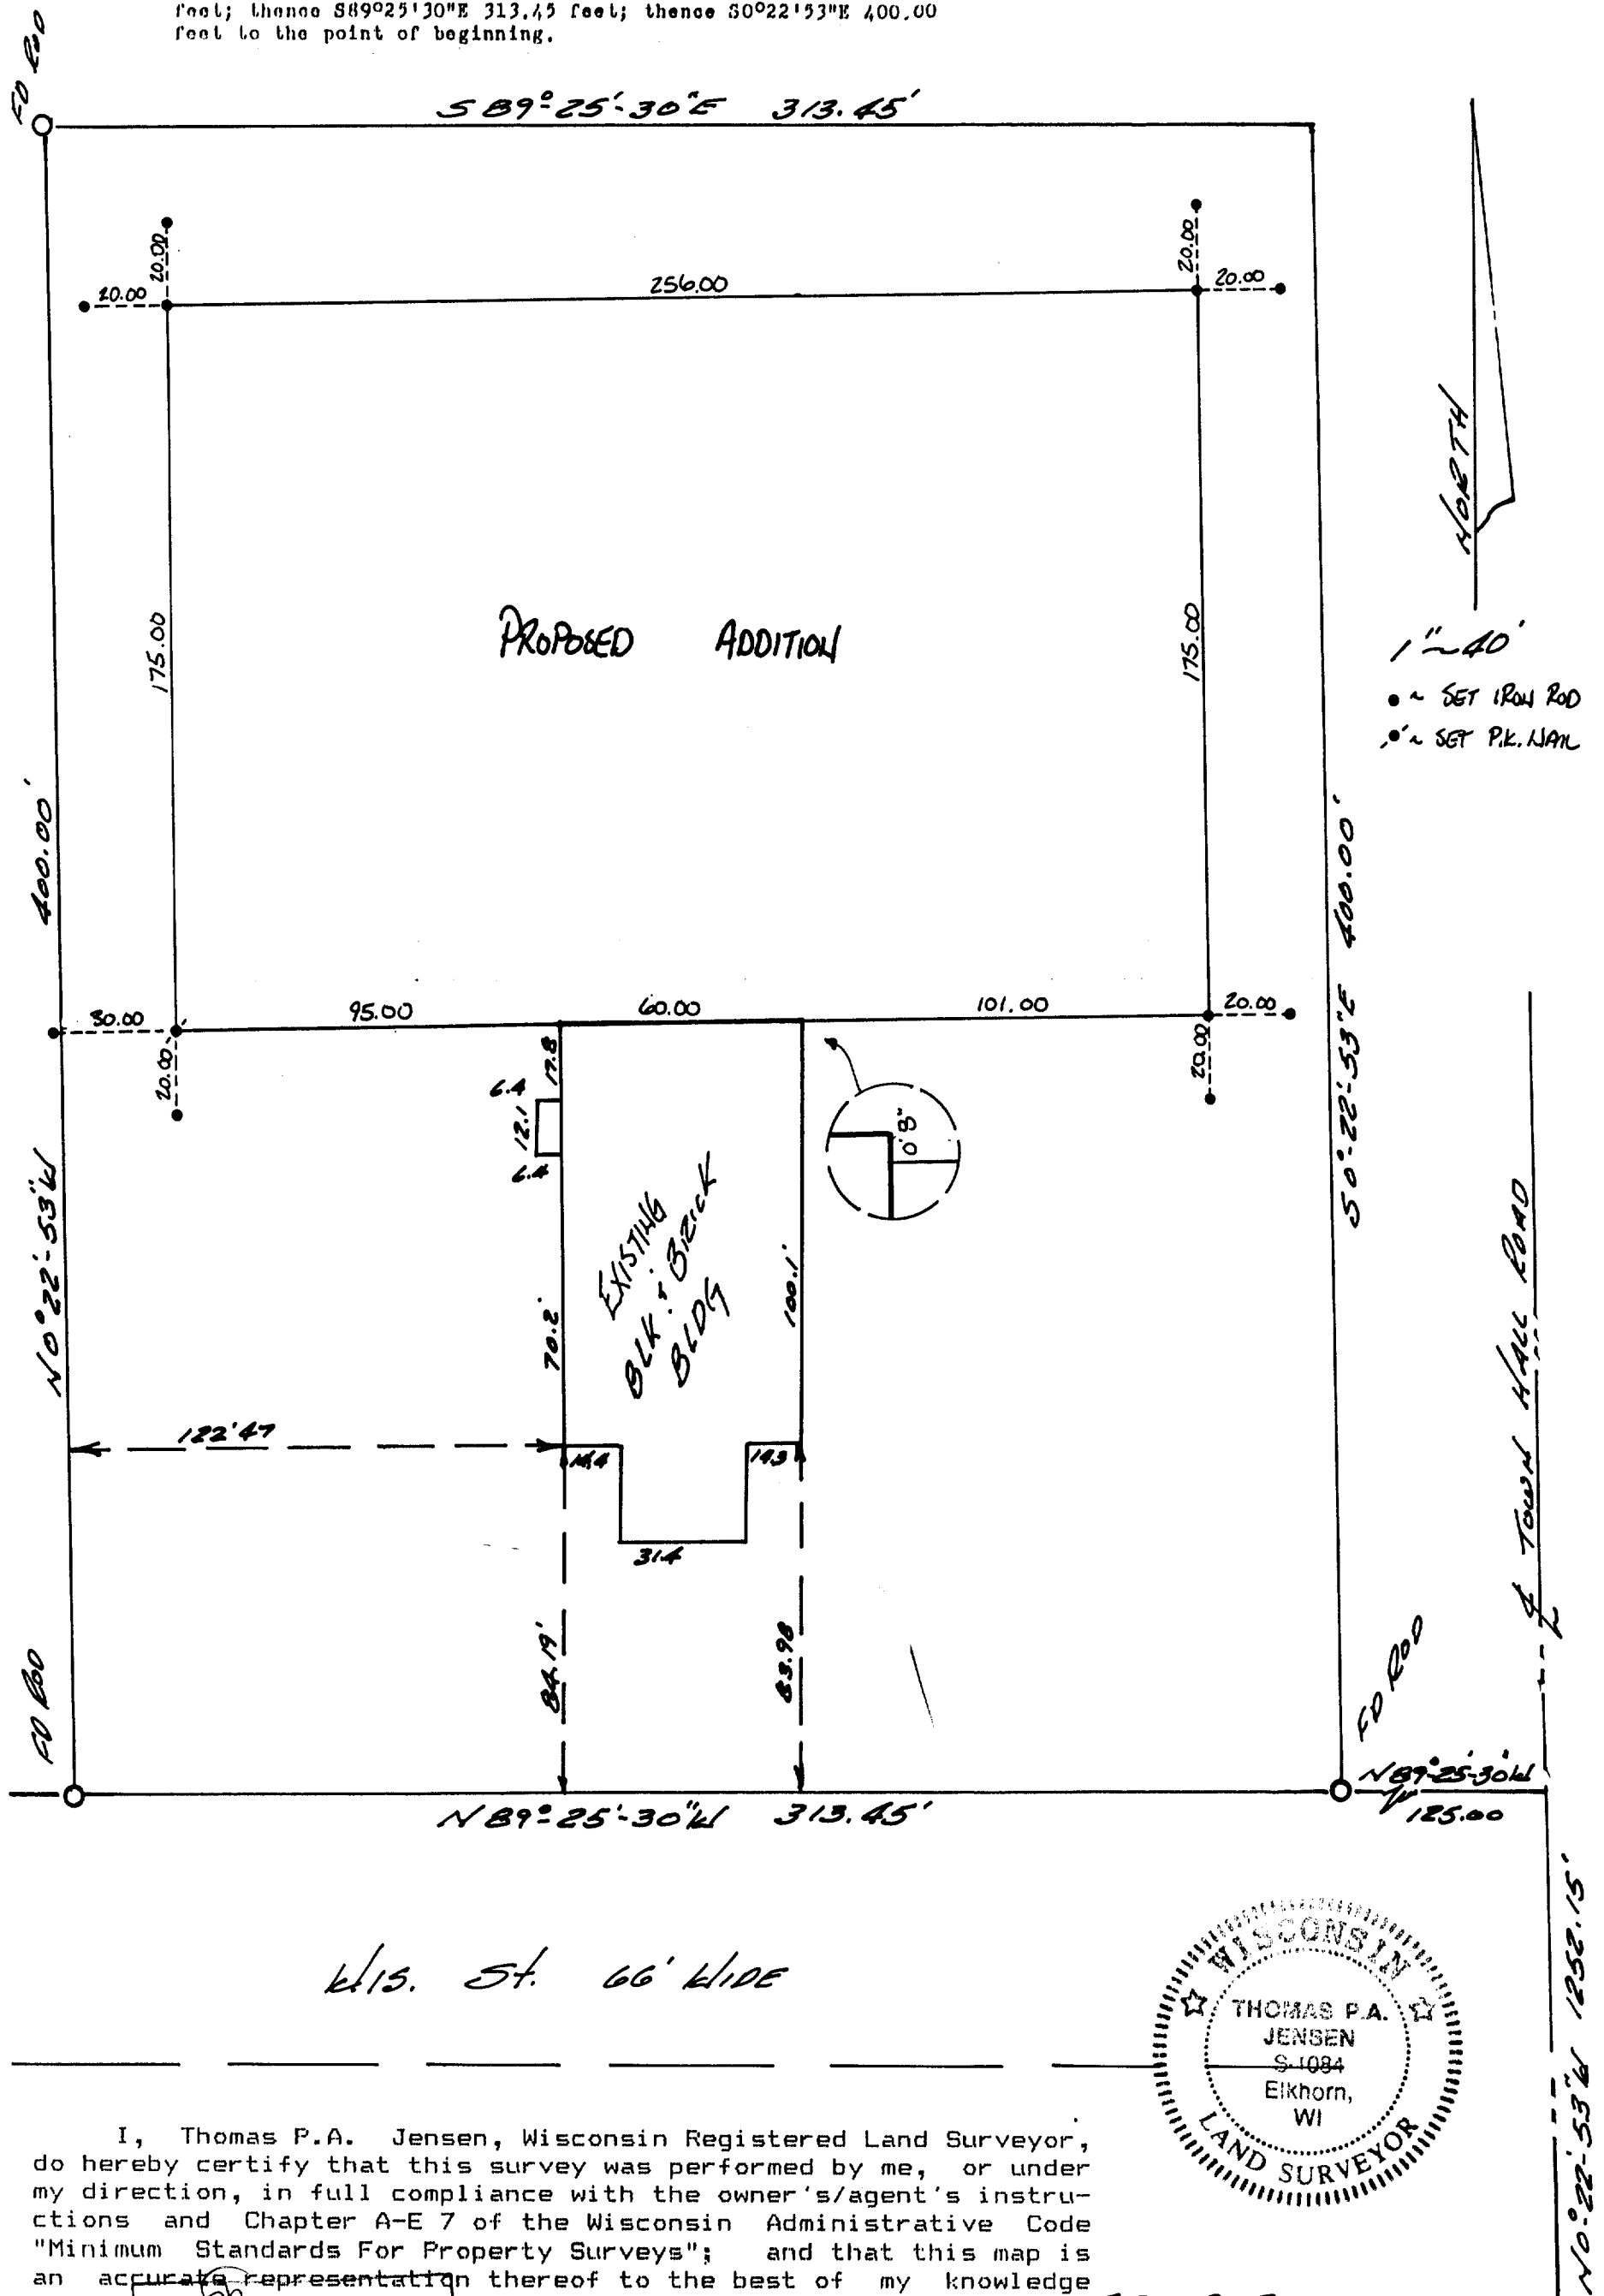

I, Thomas P.A. Jensen, Wisconsin Registered Land Surveyor, do hereby certify that this survey was performed by me, or under my direction, in full compliance with the owner's/agent's instructions and Chapter A-E 7 of the Wisconsin Administrative Code "Minimum Standards For Property Surveys"; and that this map is an accurate representation thereof to the best of my knowledge and belief.

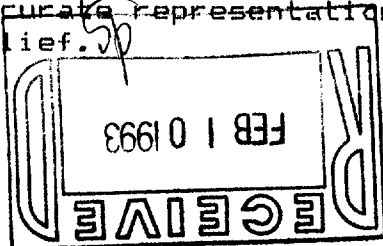

2 Thomas P. St. Julien

Thomas P.A. Jensen R.L.S-1084
Jensen Surveying & Mapping S.C.

REV 11-18-92
12-10-97

9-468

1992. 140