

ABERNATHY and ASSOCIATES

Kenneth B. Abernathy Jr.

Wisconsin Registered Land Surveyor S-1594


Rt. 5, Box 273
Elkhorn, Wisconsin 53121
Phone: (414) 723 4260 (office)
(414) 723 7209 (FAX)

PLAT OF SURVEY

Outlot 103 and the Easterly 134.46 feet of
Outlot 104 of the Assessor's Plat of the
Village of Walworth, Walworth County,
Wisconsin.

O. L. 102

GEORGE DUNHAM SURVEY DATED JUNE 17, 1979

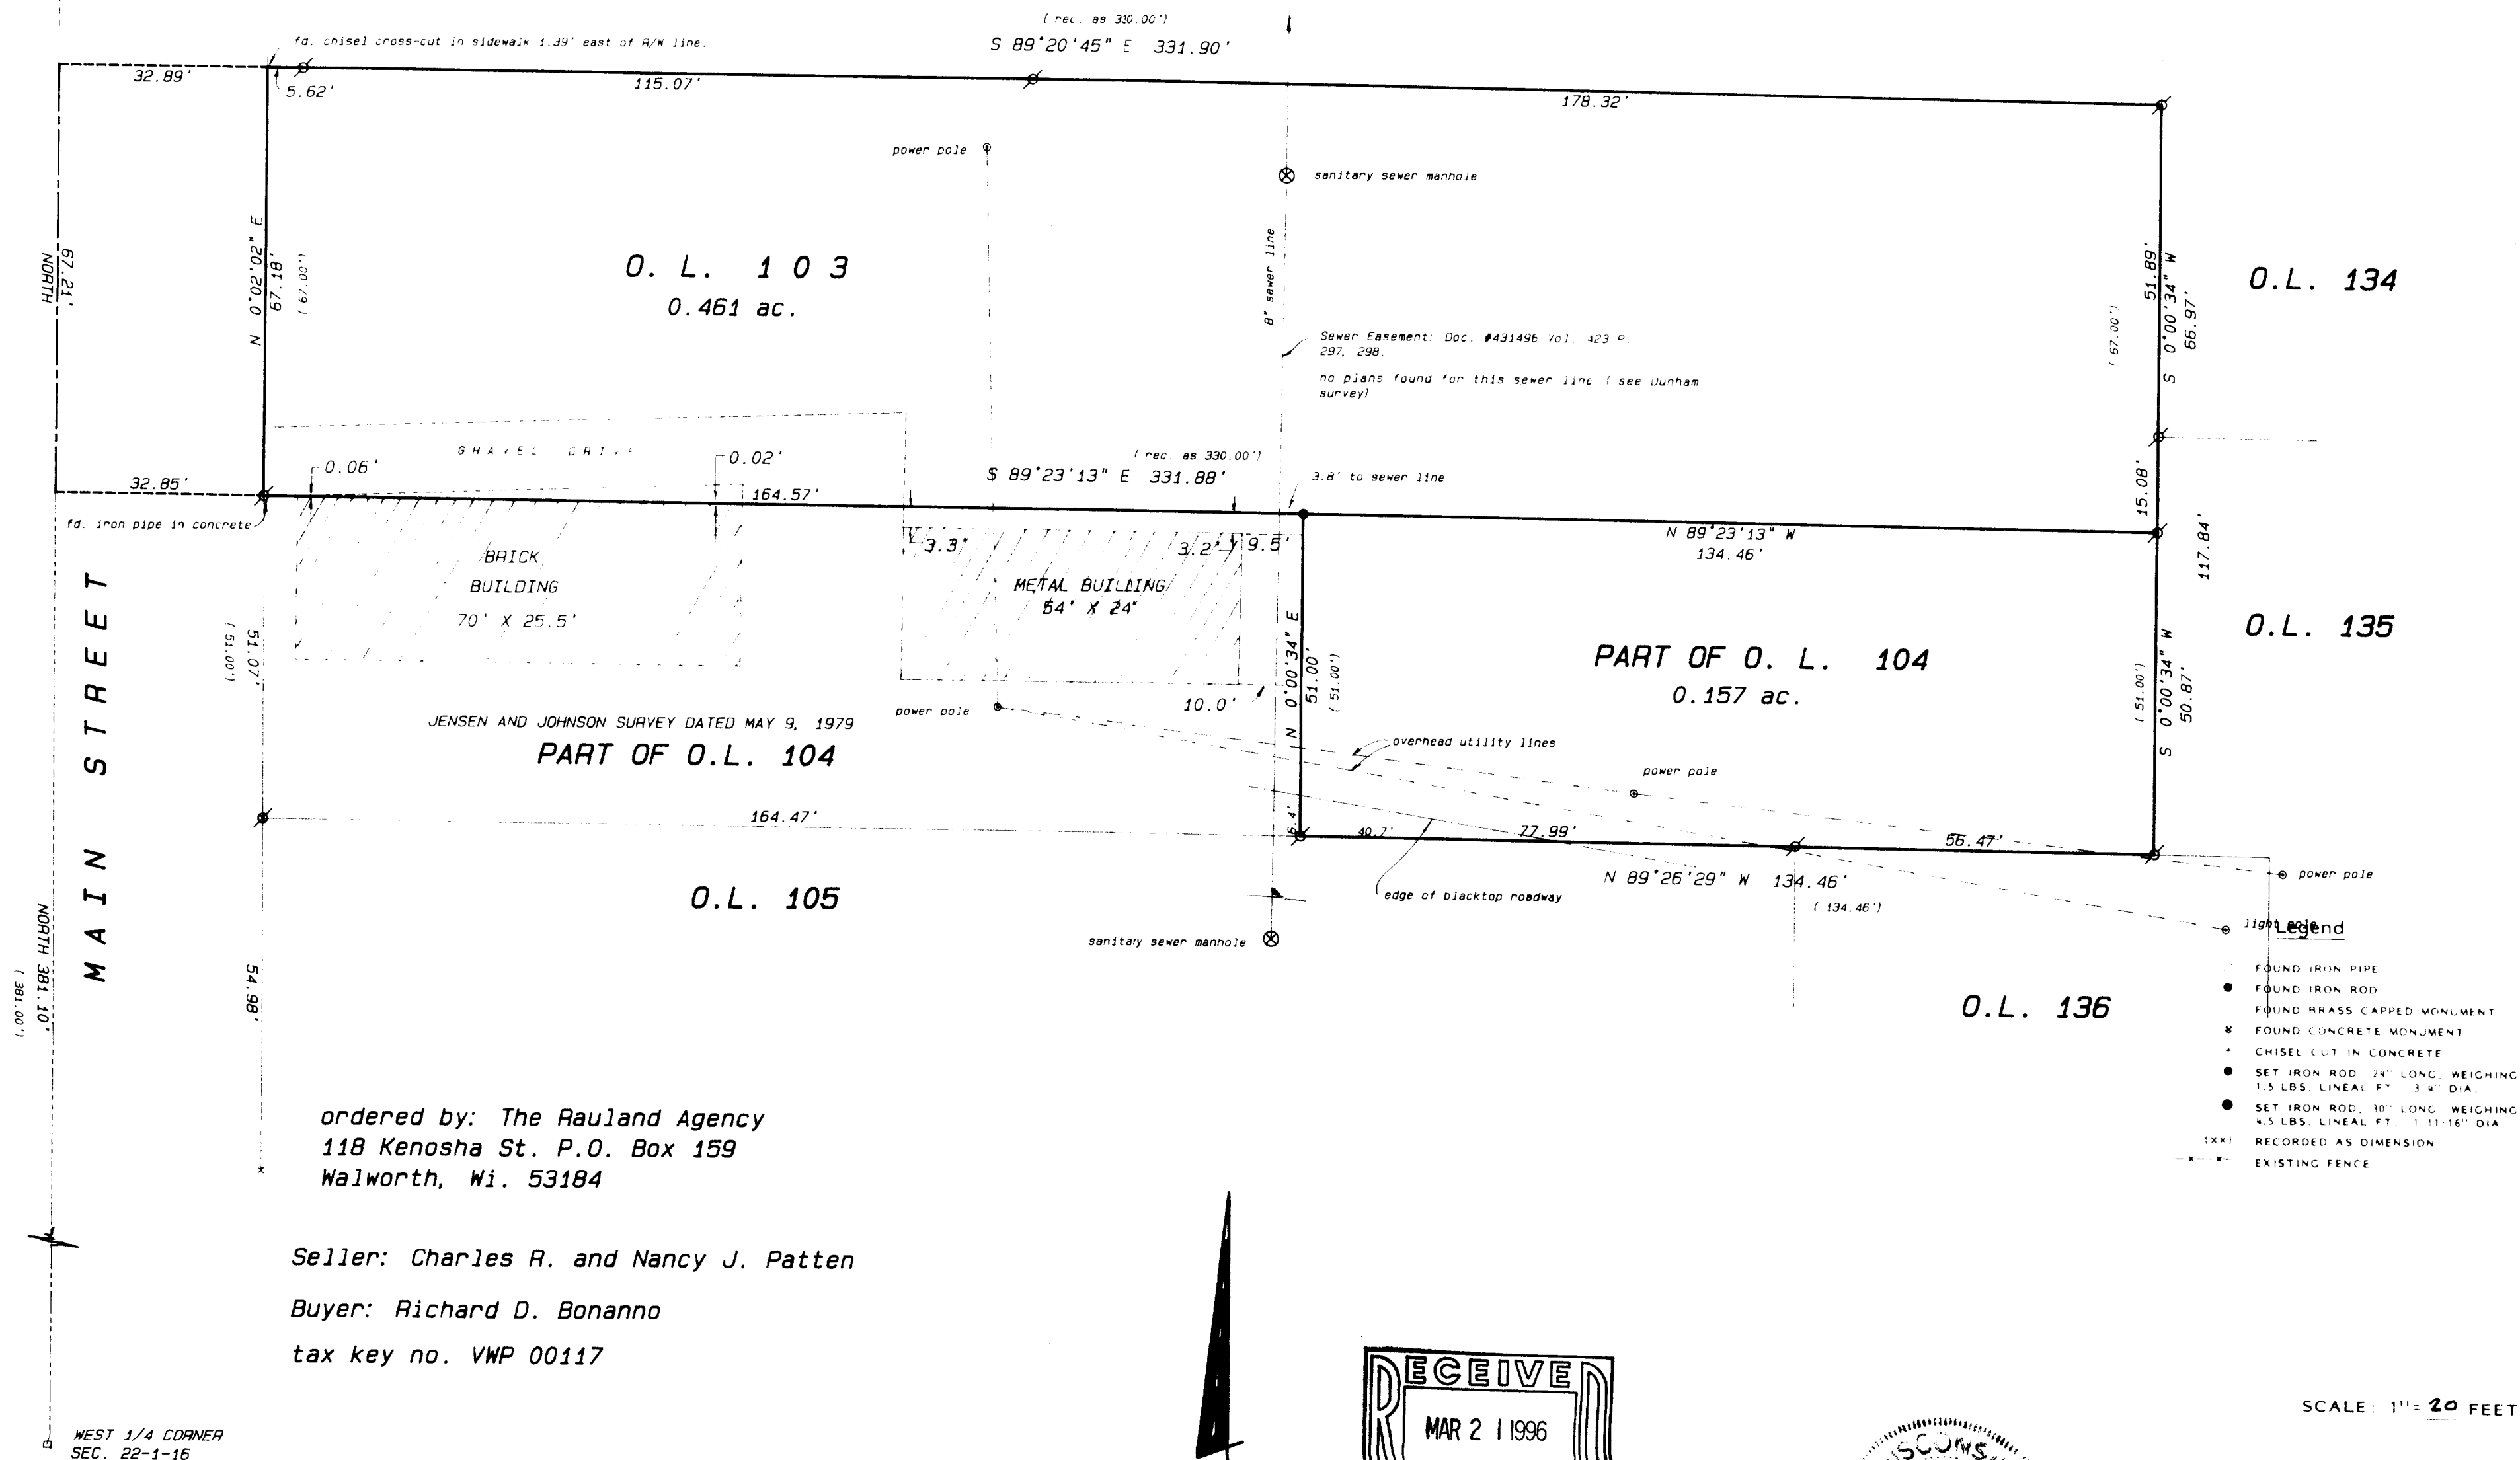

I hereby certify that the above described property has been surveyed by me in my own right and that the above map is a true and correct representation thereof and shows the size and location of the property, its exterior boundaries, the location of all visible structures and dimensions of all principal buildings thereon, boundary fences, apparent easements, rights-of-way and visible encroachments, if any.

This survey is made for the use of the present owners of the property and also those who purchase, mortgage or guarantee the title thereto within one year from date hereof.

Kenneth B. Abernathy, Jr.
KENNETH B. ABERNATHY, JR.
WISCONSIN REGISTERED LAND SURVEYOR,
S-1594

Date: 12-8-95 Job No. 96.1203

VWP-117

009-546