

BOUNDARY & TOPOGRAPHIC SURVEY

LOCATED IN THE SOUTH 1/2 OF SEC. 15
TOWN 1 NORTH, RANGE 16 EAST
WALWORTH COUNTY, WISCONSIN



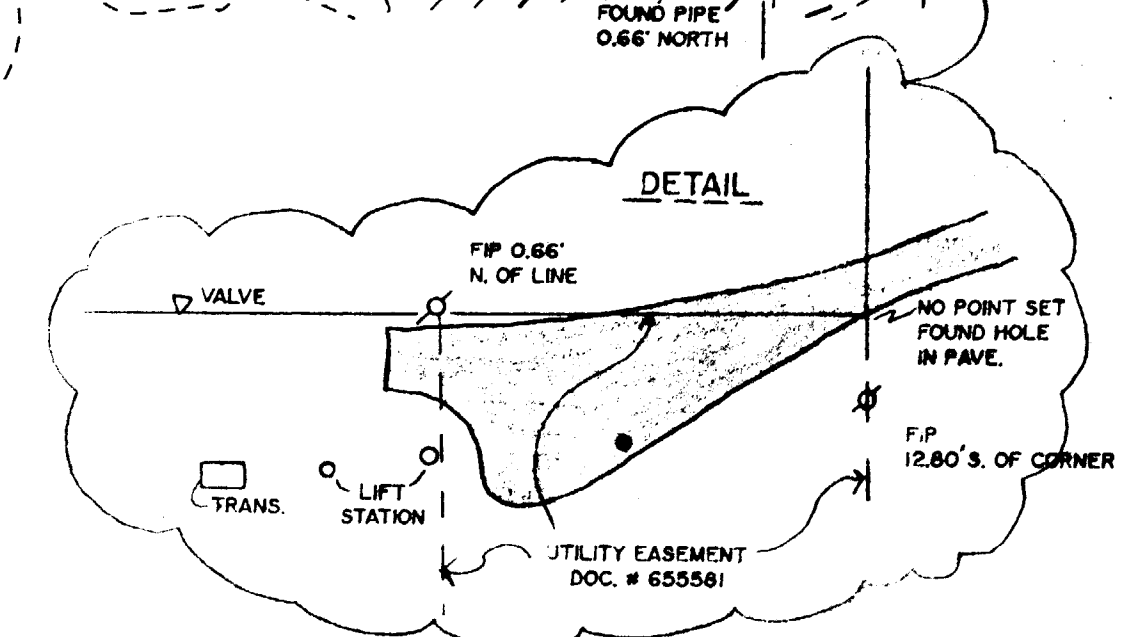


EXHIBIT "A" LEGAL DESCRIPTION

A parcel of land located in the South 1/2 of the Southwest 1/4 of Section 15, T1N, R16E, described as follows: Commencing at the Southwest corner of said Section 15, thence North 0° 11' West along the West line of said Section 15, 360.00 feet to the place of beginning; thence North 89° 59' 07" E 1832.26 feet; thence North 197.88 feet; thence N 89° 42' E 1185.93 feet; thence N 0° 18' 00" W 755.81 feet to the north line of the South 1/2 of the Southwest 1/4 of said Section 15; thence Westerly along said north line to a point located 538.3 feet East of the Northwest corner of said South 1/2; thence S 0° 11' E parallel to the West line of said Section 15, 538.3 feet to the West line of said Section 15; thence South along said West line of Section 15 to the place of beginning.

- LEGEND**
- = SET IRON REBAR STAKE
 - = FOUND IRON PIPE STAKE
 - = FOUND CONCRETE COUNTY MONUMENT
 - (x x x) = RECORDED AS

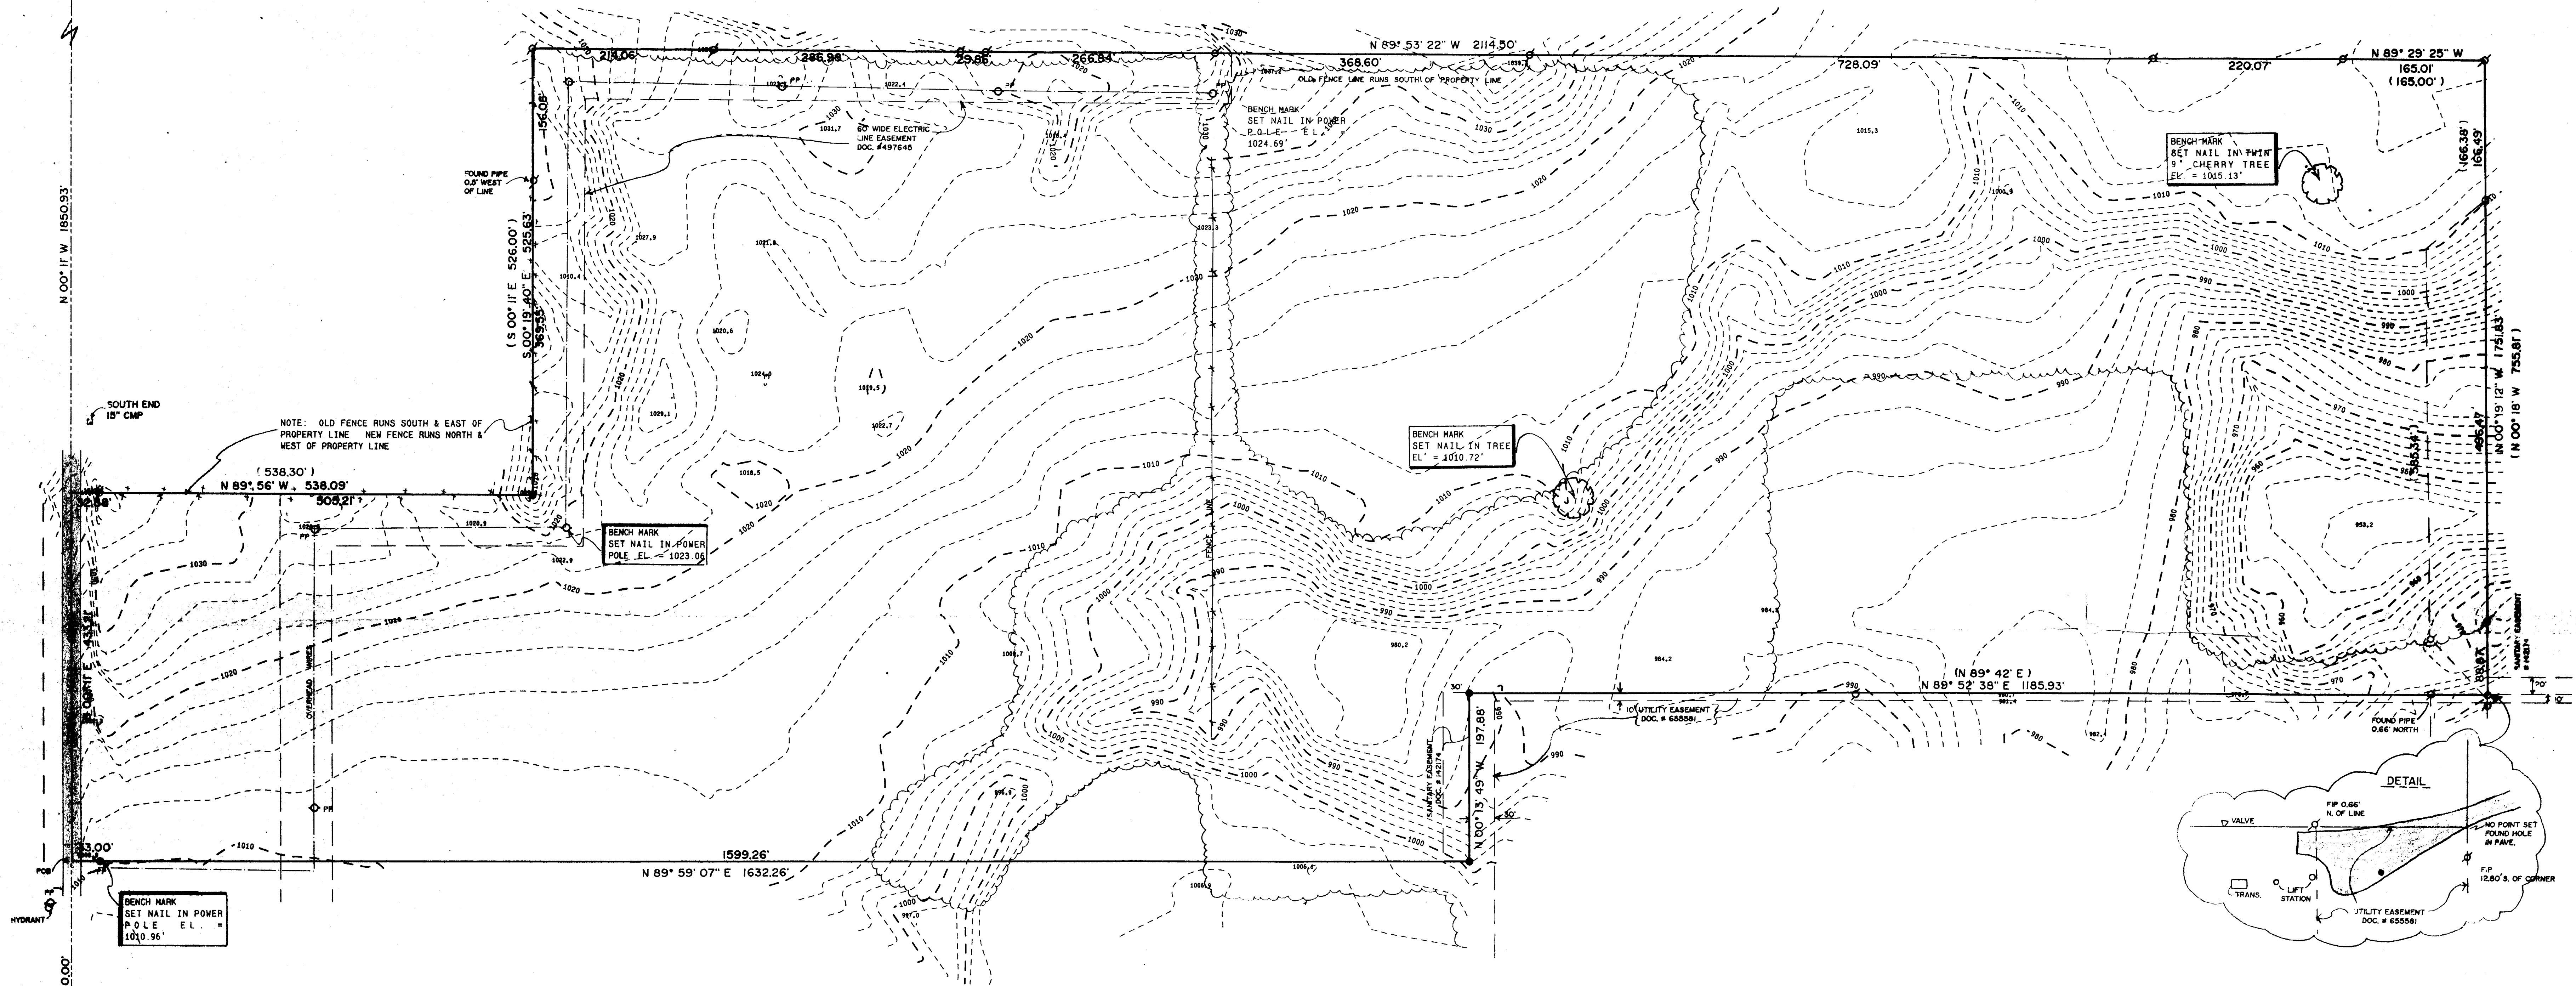
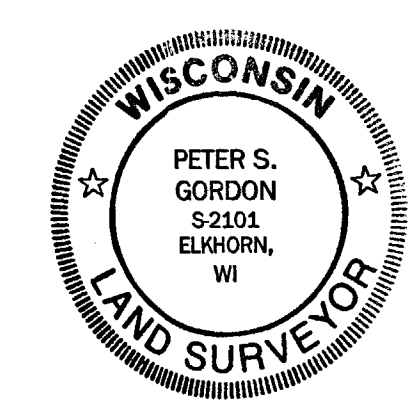


NOTE: COPIES OF THIS MAP TO WHICH THE FOLLOWING CERTIFICATE WILL APPLY ARE BLUE LINE PRINTS SHOWING SURVEYOR'S ORIGINAL SEAL AND SIGNATURE IN BLACK INK. COPIES BY ANY OTHER MEANS MAY HAVE ALTERATIONS WHICH DO NOT REPRESENT THE SURVEYOR'S WORK PRODUCT.

I HEREBY CERTIFY THAT THE ABOVE DESCRIBED PROPERTY HAS BEEN SURVEYED UNDER MY DIRECTION AND THAT THE ABOVE MAP IS A TRUE REPRESENTATION THEREOF AND SHOWS THE SIZE AND LOCATION OF THE PROPERTY AND ITS EXTERIOR BOUNDARIES. THIS SURVEY IS MADE FOR THE USE OF THE PRESENT OWNERS OF THE PROPERTY, AND ALSO THOSE WHO PURCHASE, MORTGAGE, OR GUARANTEE THE TITLE THERETO WITHIN ONE YEAR FROM THE DATE HEREOF.

DATED: 04/13/2004

Peter S. Gordon

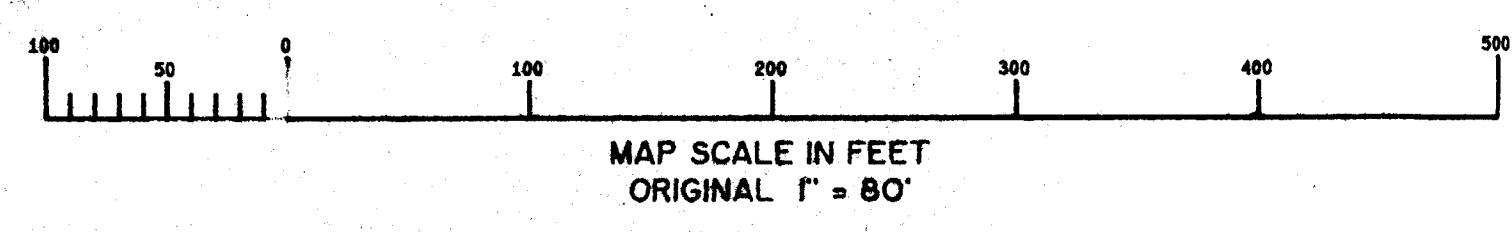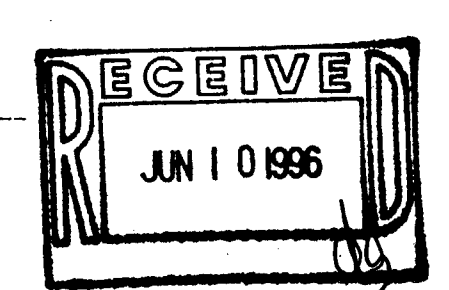

VWP-99
VWP-99A
VWP-99B
VWP-19

BOUNDARY & TOPOGRAPHIC SURVEY
LOCATED IN THE SOUTH 1/2 OF SEC. 15
TOWN 1 NORTH, RANGE 16 EAST
WALWORTH COUNTY, WISCONSIN

WORK ORDERED BY:
FARLEY/NESHEK CORP.
P.O. BOX 75
ELKHORN, WI 53121

FARRIS, HANSEN & ASSOCIATES, INC.
Engineering, Architecture, Surveying
7 Ridgeway Court P.O. Box 437
ELKHORN, WISCONSIN 53121
Office: (414) 723-2098
Fax: (414) 723-2886

REVISIONS

PROJECT NO.
4039

DATE
04/18/94

SHEET NO.
1 of 1

004-572