

PLAT OF SURVEY

VILLAGE OF WALWORTH  
WALWORTH COUNTY, WISCONSIN

- PREPARED FOR -  
CHRIS SEVERT  
P.O. BOX 122  
WALWORTH, WISCONSIN 53184



FARRIS, HANSEN & ASSOCIATES, INC.  
Engineering, Architecture, Surveying  
7 Ridgway Court P.O. Box 437  
ELKHORN, WISCONSIN 53121  
Office: (414) 723-2098  
Fax: (414) 723-5886

REVISIONS

PROJECT NO.  
5176  
DATE:  
12/17/98  
SHEET NO.  
1 OF 1

# PLAT OF SURVEY OUTLOT 226 OF ASSESSORS PLAT


LOCATED IN THE SOUTHWEST 1/4 OF SECTION 22, TOWN 1 NORTH, RANGE 16 EAST,  
VILLAGE OF WALWORTH, WALWORTH COUNTY, WISCONSIN

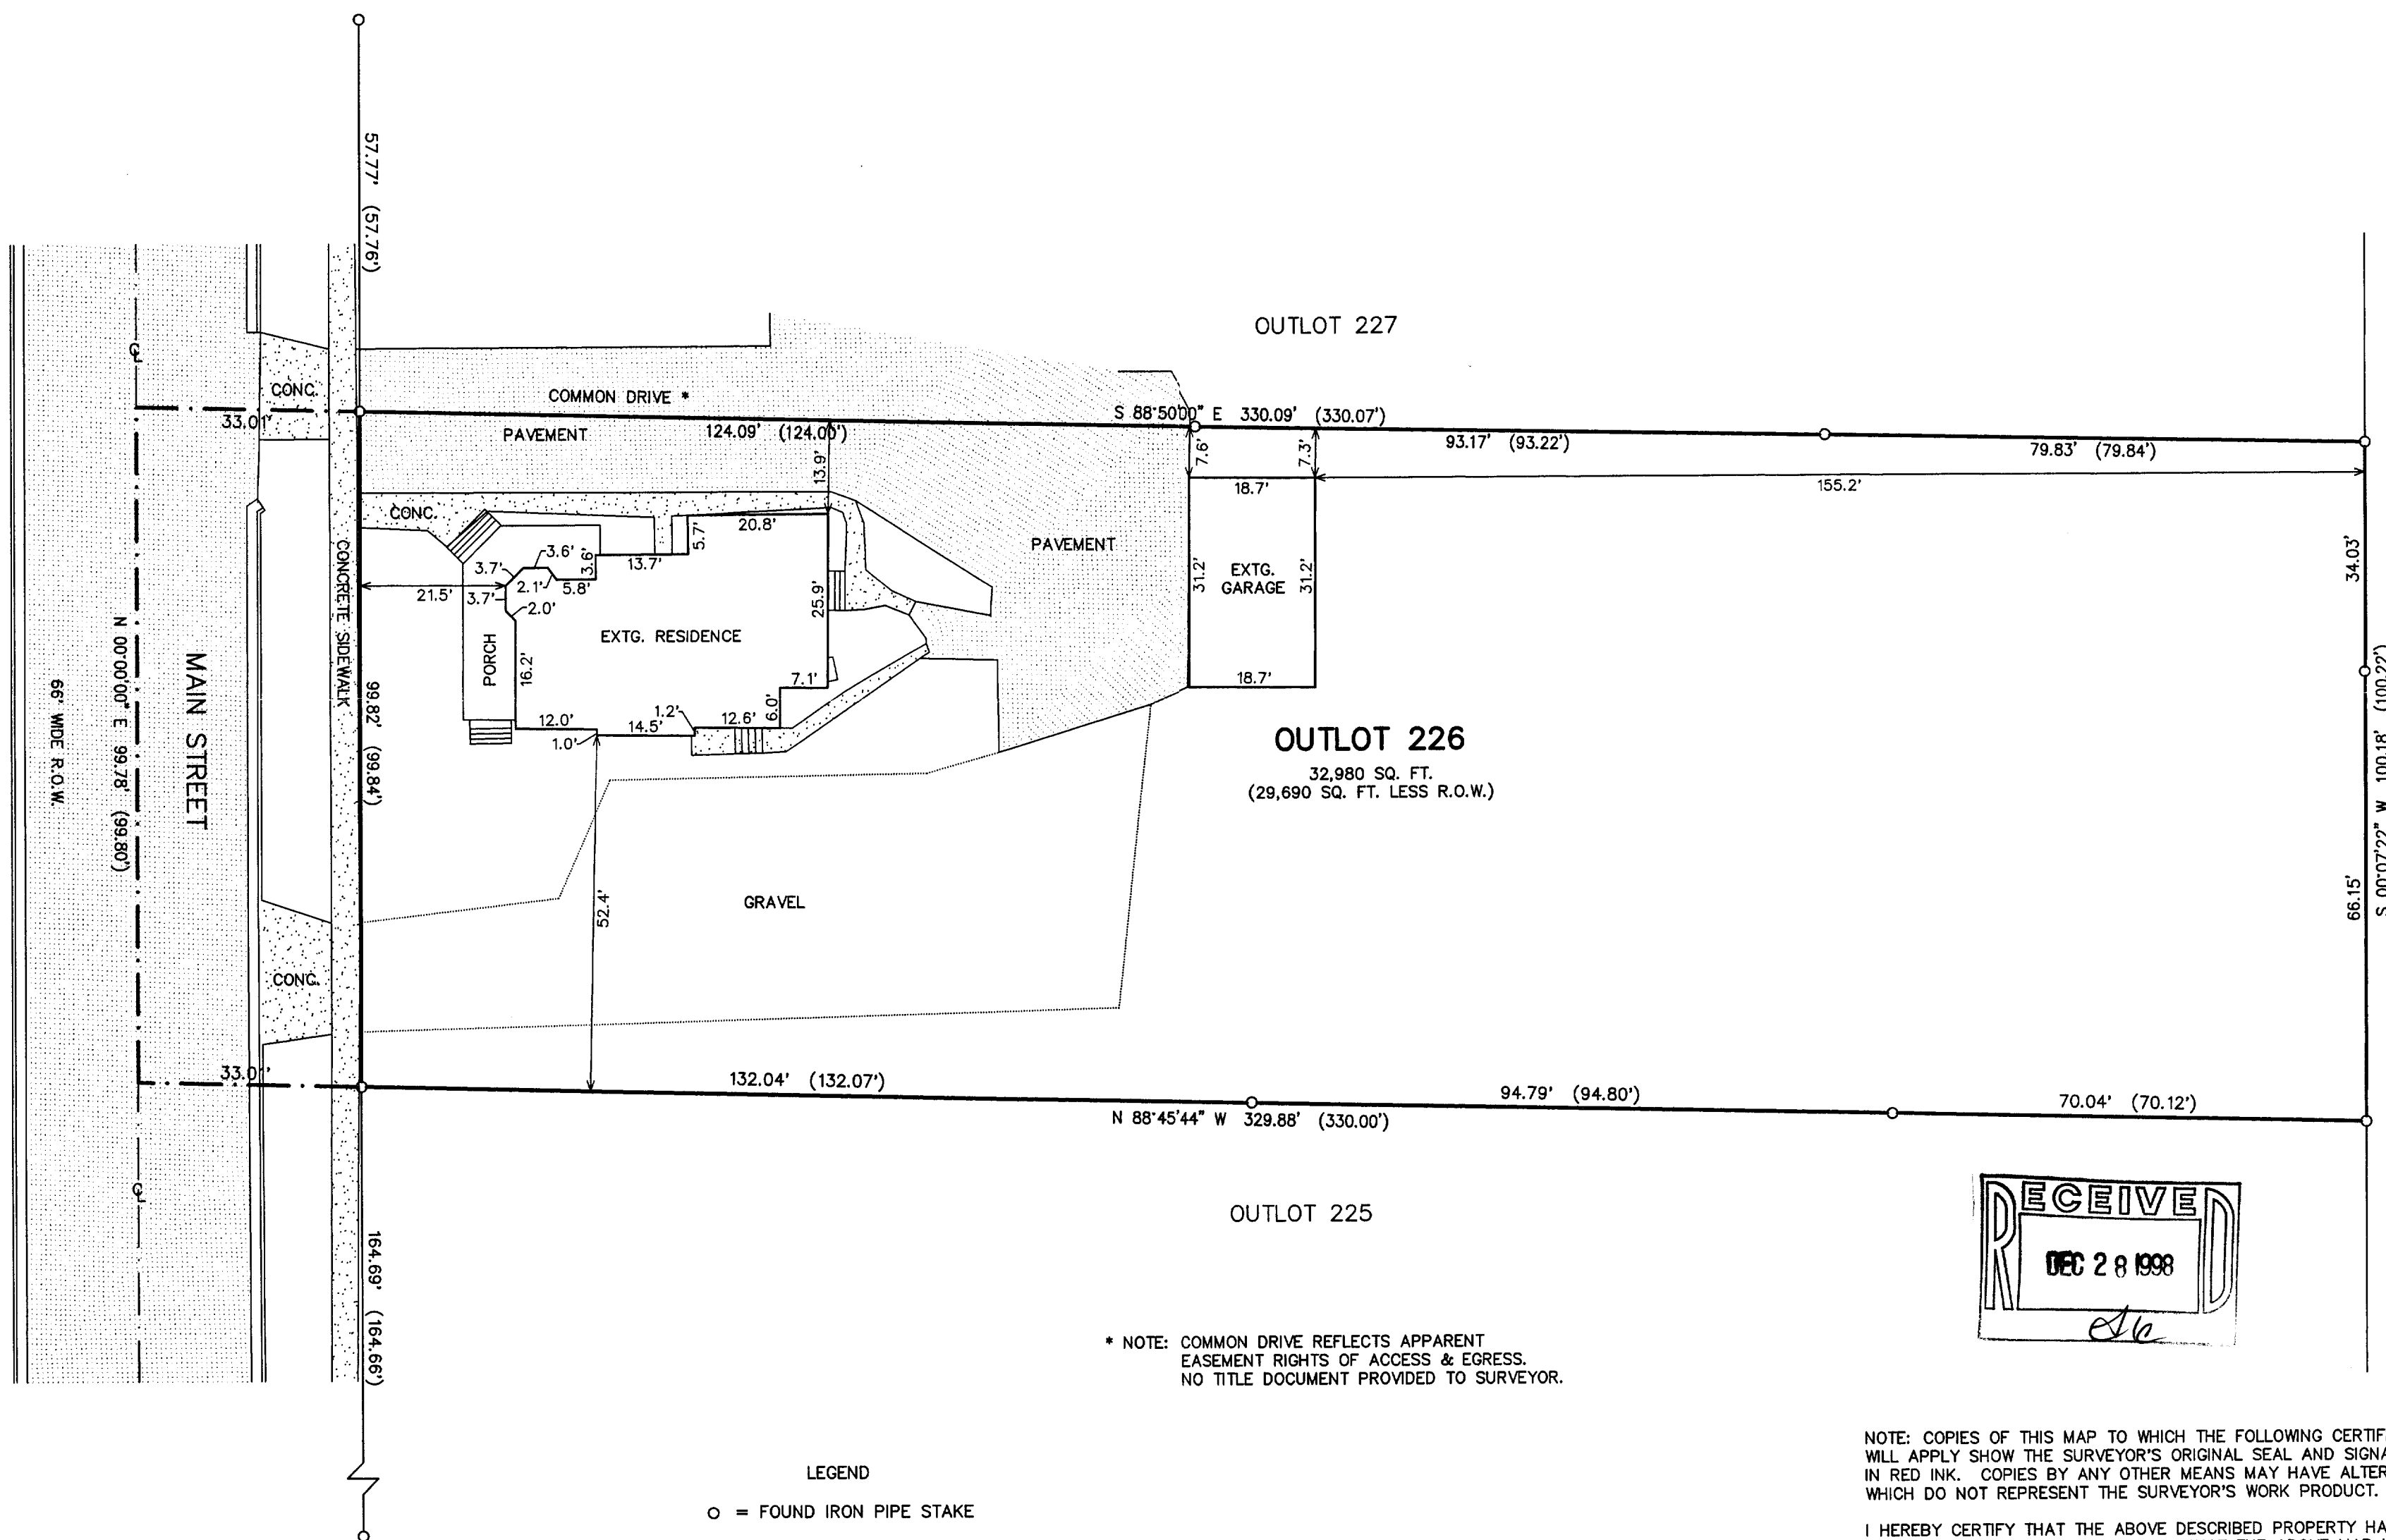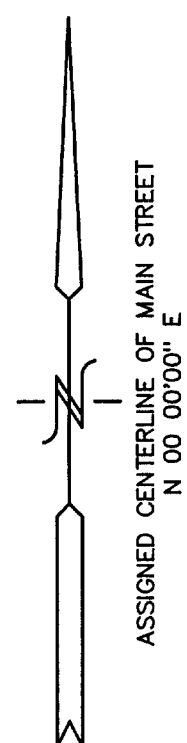

\* NOTE: COMMON DRIVE REFLECTS APPARENT  
EASEMENT RIGHTS OF ACCESS & EGRESS.  
NO TITLE DOCUMENT PROVIDED TO SURVEYOR.

LEGEND  
○ = FOUND IRON PIPE STAKE  
(xxx) = RECORD DIMENSION AS PER PLAT  
OF SURVEY BY DAVID F. ABELL  
MARCH 7, 1988


10 5 0 10 20 30 40 50 60 70 80 90 100  
MAP SCALE IN FEET ORIGINAL 1" = 20'

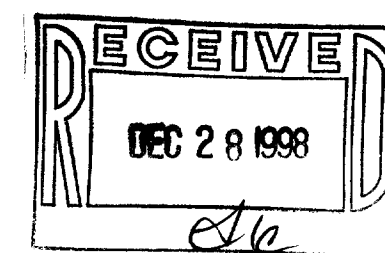

NOTE: COPIES OF THIS MAP TO WHICH THE FOLLOWING CERTIFICATE  
WILL APPLY SHOW THE SURVEYOR'S ORIGINAL SEAL AND SIGNATURE  
IN RED INK. COPIES BY ANY OTHER MEANS MAY HAVE ALTERATIONS  
WHICH DO NOT REPRESENT THE SURVEYOR'S WORK PRODUCT.

I HEREBY CERTIFY THAT THE ABOVE DESCRIBED PROPERTY HAS BEEN  
SURVEYED UNDER MY DIRECTION AND THAT THE ABOVE MAP IS A TRUE  
REPRESENTATION THEREOF AND SHOWS THE SIZE AND LOCATION OF  
THE PROPERTY AND ITS EXTERIOR BOUNDARIES. THIS SURVEY IS  
MADE FOR THE USE OF THE PRESENT OWNERS OF THE PROPERTY, AND  
ALSO THOSE WHO PURCHASE, MORTGAGE, OR GUARANTEE THE TITLE  
THERETO WITHIN ONE YEAR FROM THE DATE HEREOF.

DATED: 12/17/98

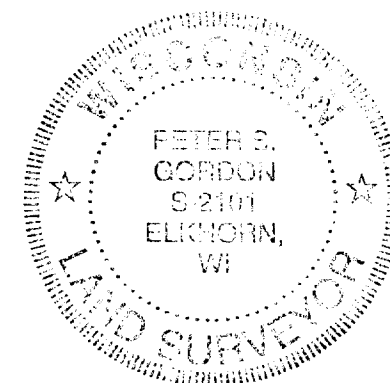

PETER S. GORDON R.L.S. 2101

WP-332 009-663