


Plat of Survey

of

Lot 23 in Block 2 of Crandall & Swinney's Subdivision,
located in the Northeast 1/4 of Section 21, Town 1 North, Range
16 East, Village of Walworth, Walworth County, Wisconsin.



Surveyed for: **USG Interiors, Inc.**
208 Adeline Street
Walworth, Wisconsin. 53184

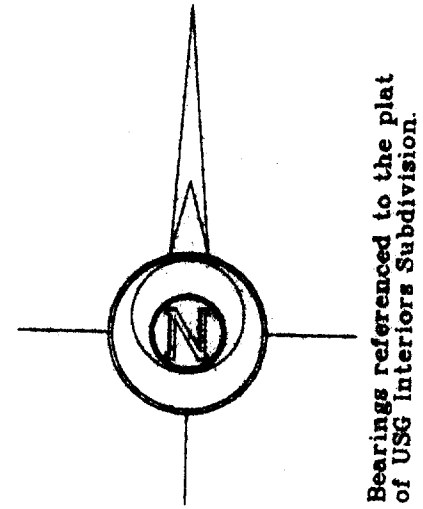

Lot 1
USG Interiors Subdivision

(N 89°30'17" W 903.66')

Adeline Street (40.5' Wide)

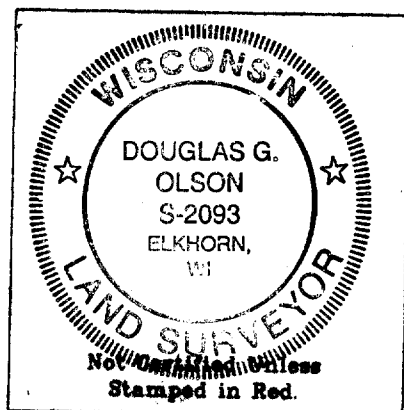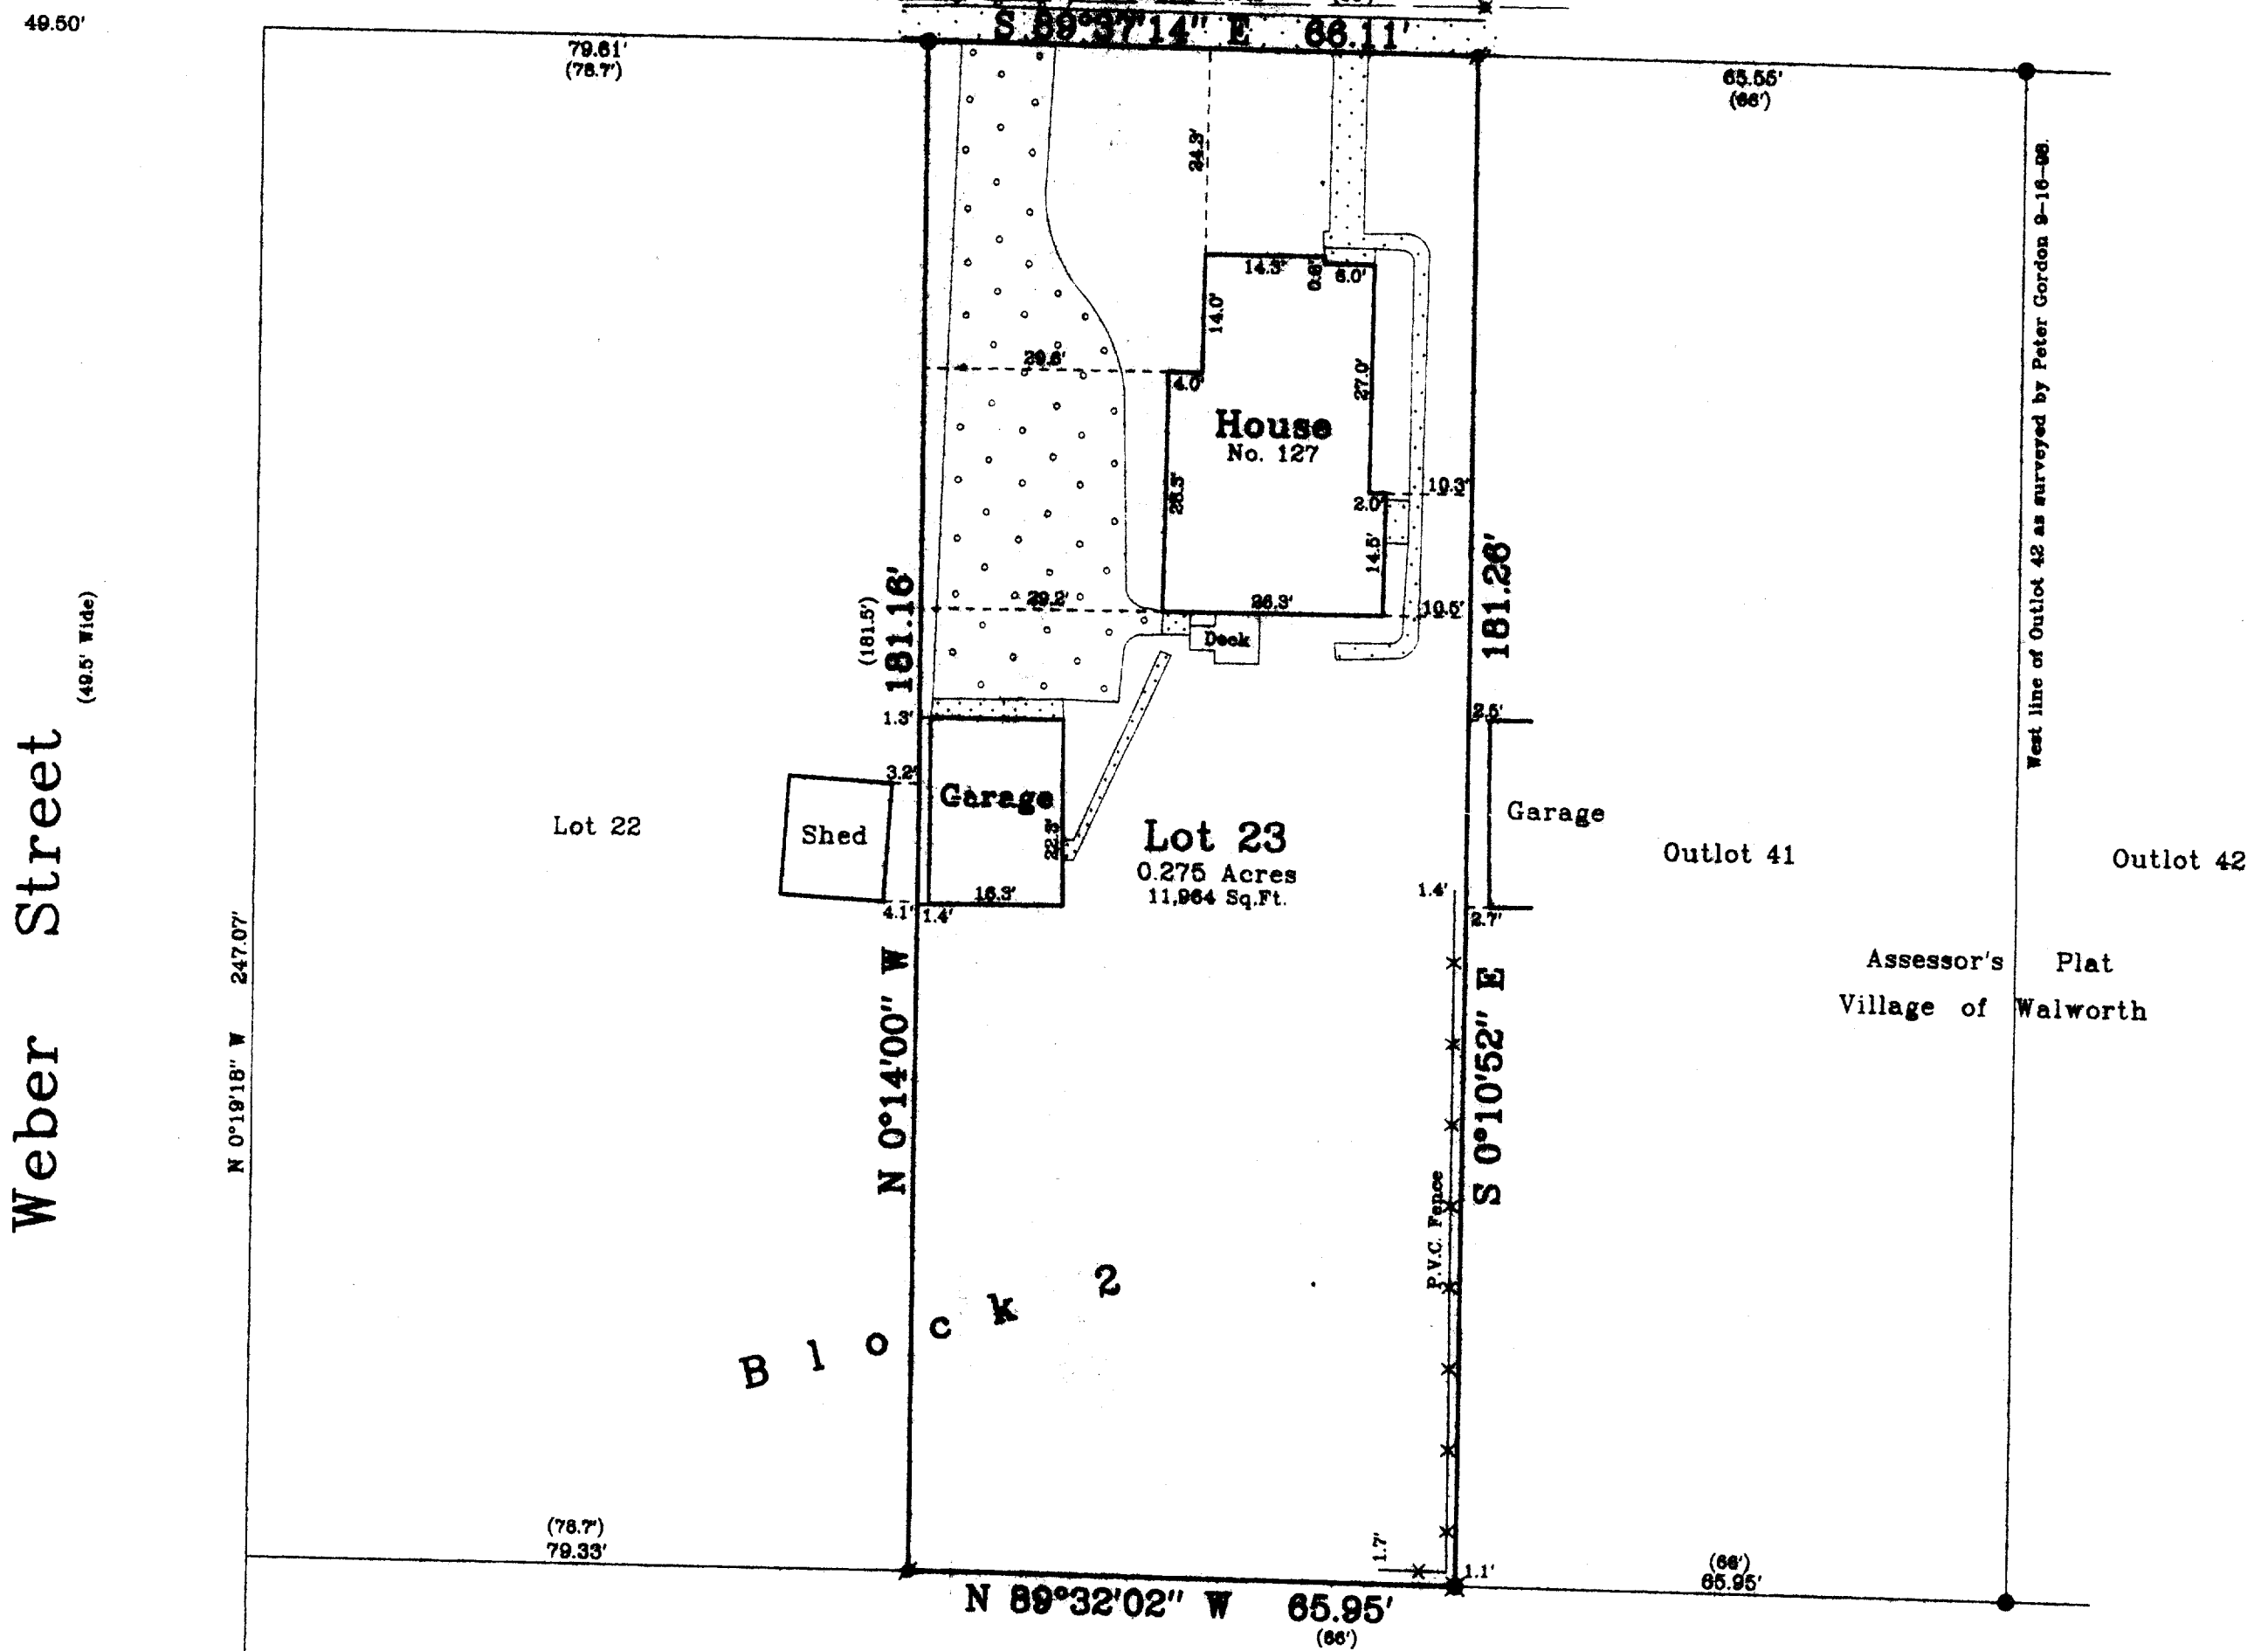

Notes: 1) This survey plat is not certified unless signed and sealed in red ink.
2) This survey is subject to Wisconsin lien laws. This Plat of Survey is the notice of intent to file lien. Lien waiver required.

Copyright © 2000 by Jensen & Olson Land Surveying, LLC.

All rights reserved. No part of this survey plat may be reproduced or transmitted in any form by any means - graphic, electronic, or mechanical, including photocopying, tracing, or information storage and retrieval systems - without permission in writing from Douglas G. Olson, Jensen & Olson Land Surveying, LLC.

I, Douglas G. Olson, Wisconsin Registered Land Surveyor, do hereby certify that this survey was performed by me or under my direction in full compliance with the owner's/agent's instructions and Chapter A-E 7 of the Wisconsin Administrative Code "Minimum Standards for Property Surveys"; and that this map is an accurate representation thereof to the best of my knowledge and belief.

Douglas G. Olson
Wisconsin Registered Land Surveyor - 2093

Sheet 2 of 2 Sheets

Legend

- Found Iron Pipe
- Found Iron Rod
- Set Iron Rod, 3/4" dia.
- Recorded Information
- Concrete Surface
- Asphalt Surface
- Utility Pole

Job Reference Number

2000.161

Jensen & Olson Land Surveying, LLC

45 South Wisconsin Street P.O. Box 322

Elkhorn, Wisconsin. 53121

Telephone (262) 723-3434

Facsimile (262) 723-8044

Scale in Feet

1" = 20'



Survey Date: December 14, 2000.

Revisions:




Plat of Survey

of


Lot 23 in Block 2 of Crandall & Swinney's Subdivision,
located in the Northeast 1/4 of Section 21, Town 1 North, Range
16 East, Village of Walworth, Walworth County, Wisconsin.

Surveyed for: **USG Interiors, Inc.**
208 Adeline Street
Walworth, Wisconsin. 53184

Note: Existing improvements on the
property are not shown.

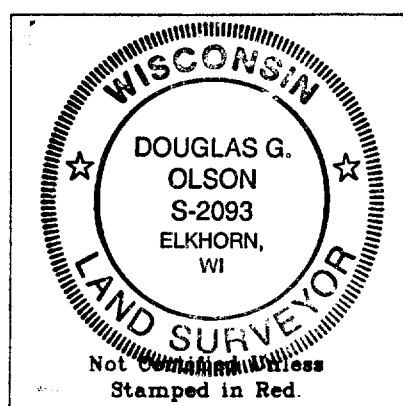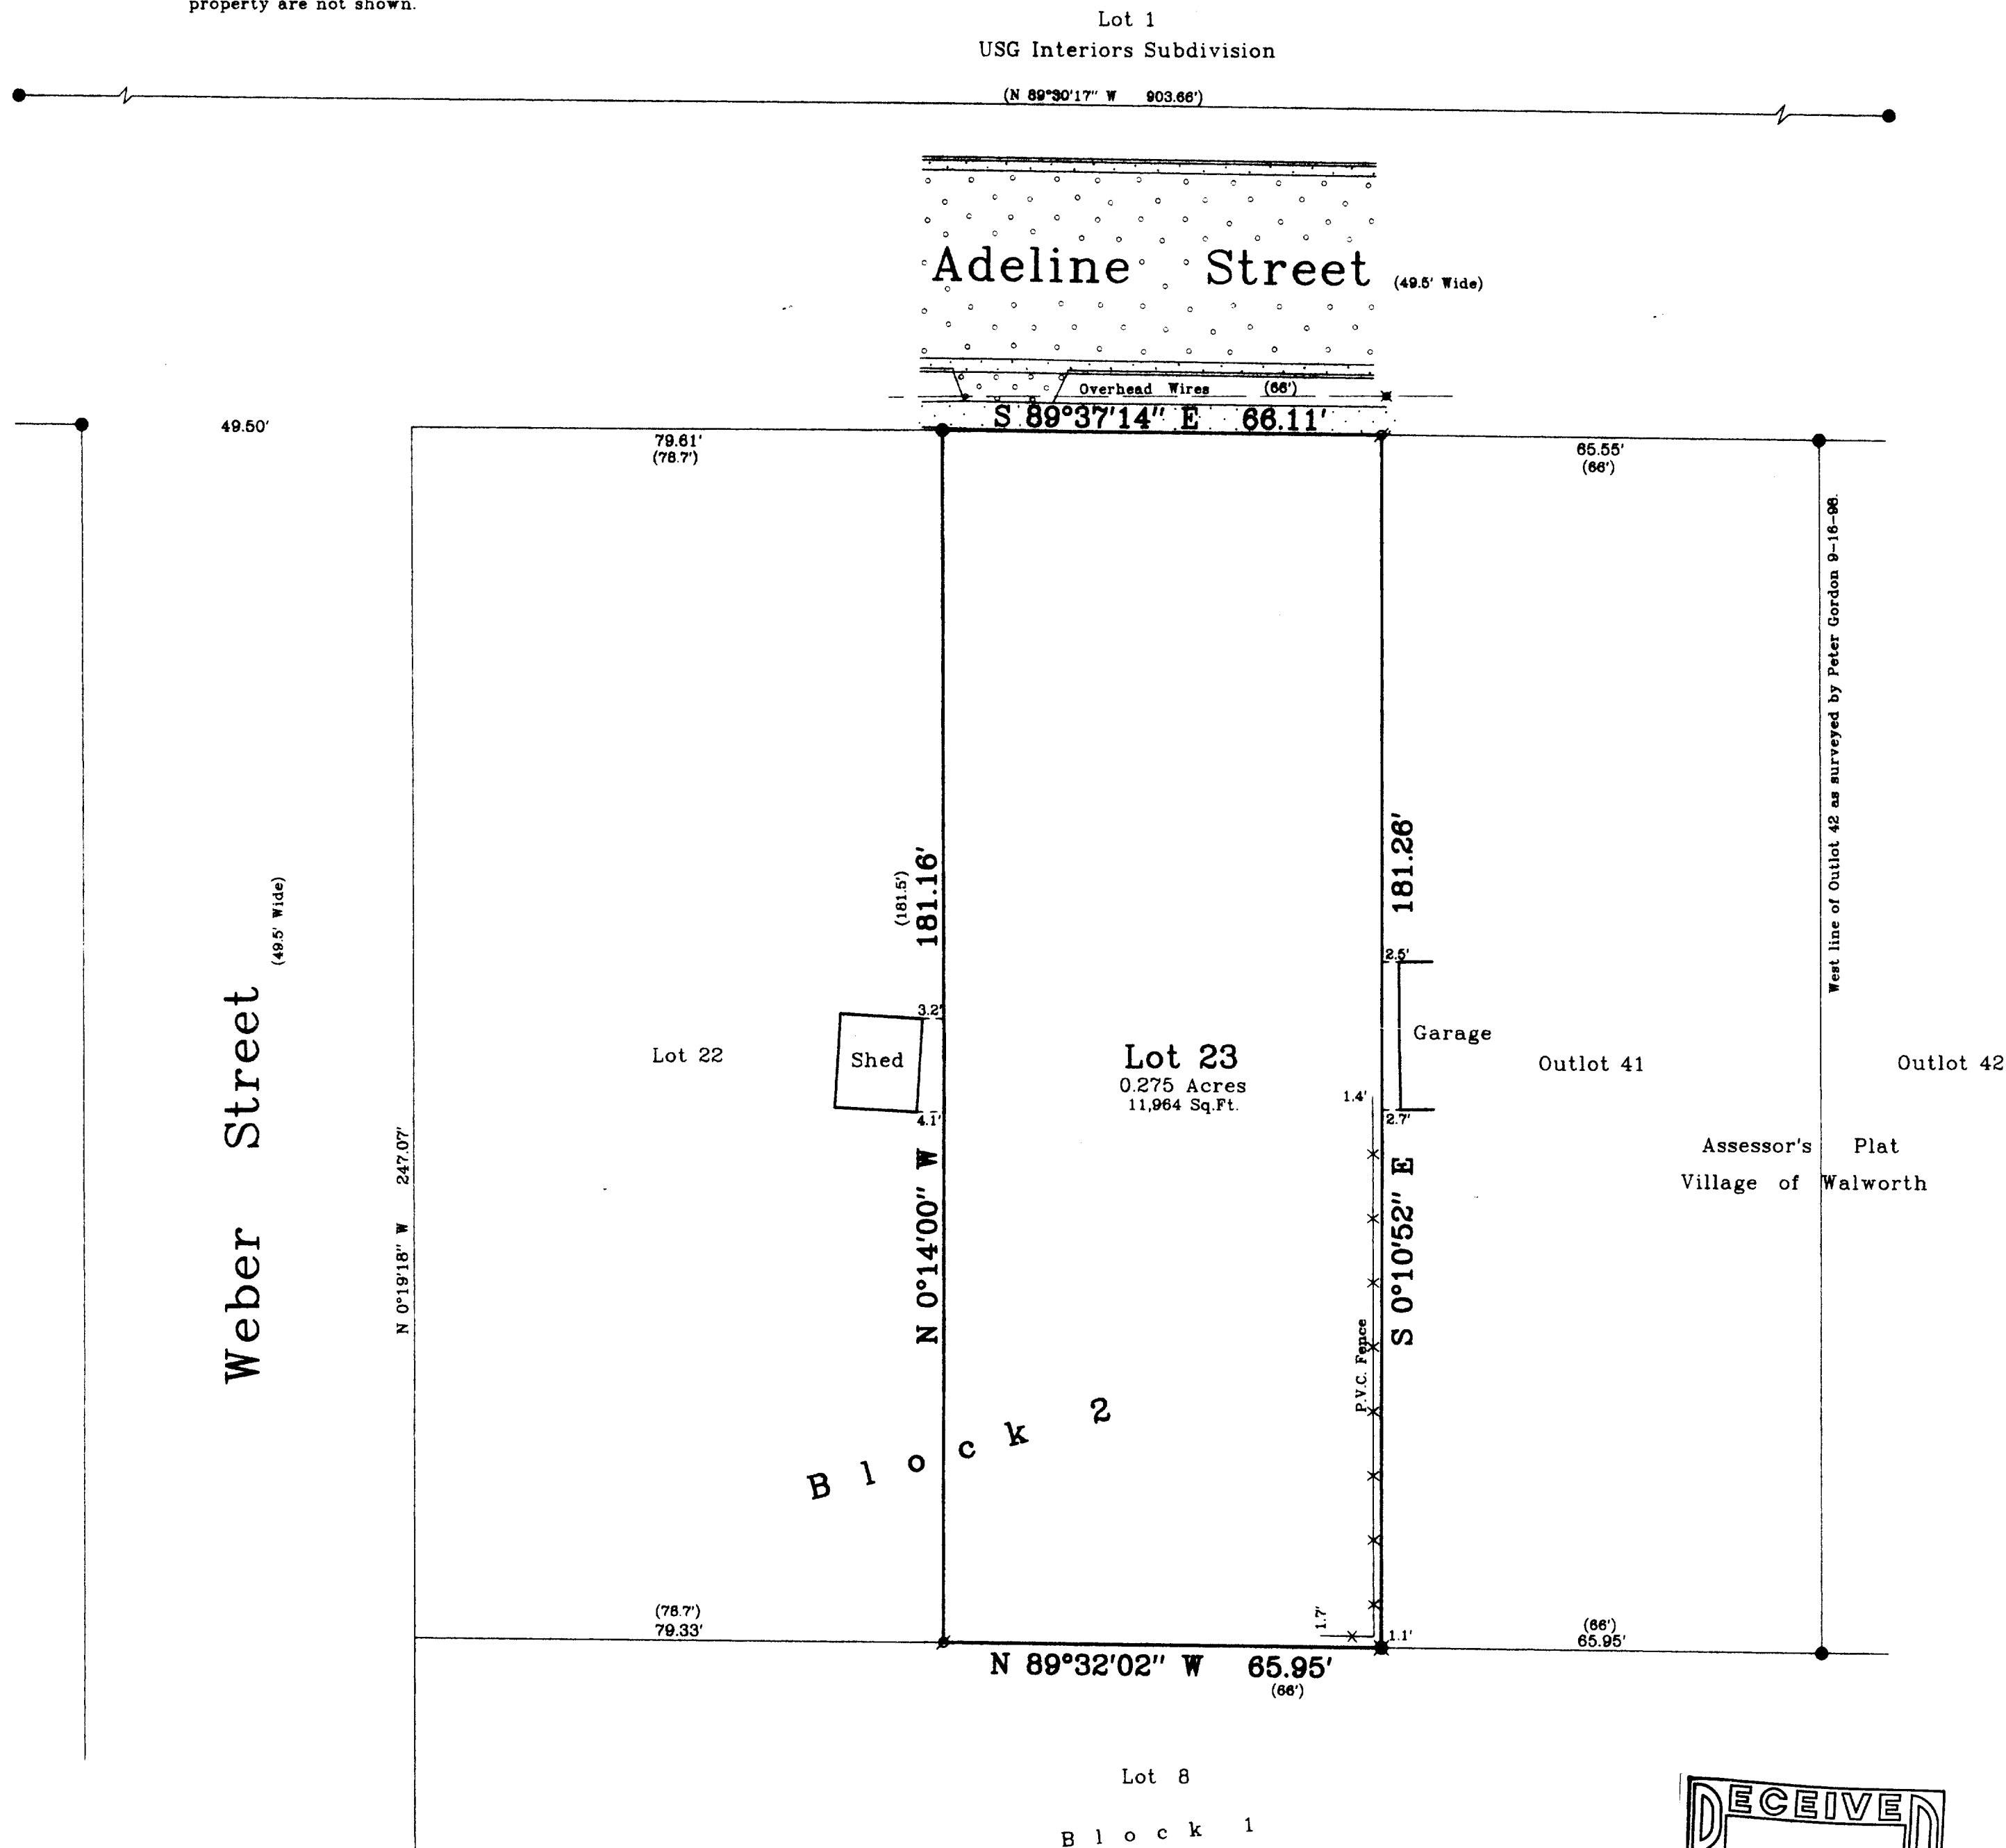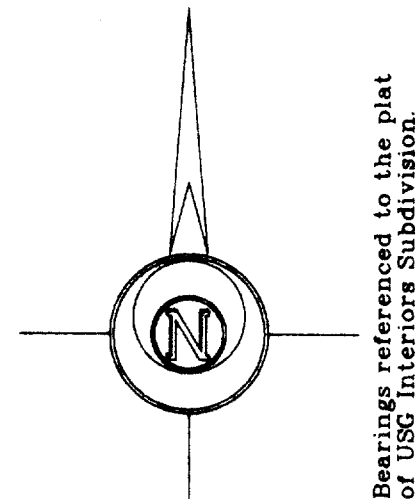

- Notes: 1) This survey plat is not
certified unless signed
and sealed in red ink.
- 2) This survey is subject to Wisconsin lien laws.
This Plat of Survey is the notice of intent
to file lien. Lien waiver required.

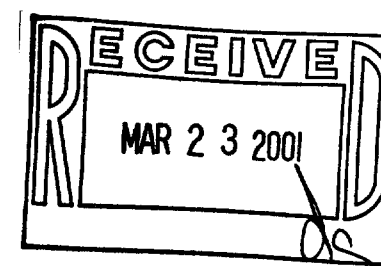

Copyright © 2000 by Jensen & Olson Land Surveying, LLC.

All rights reserved. No part of this survey plat may be reproduced
or transmitted in any form by any means - graphic, electronic, or
mechanical, including photocopying, tracing, or information storage
and retrieval systems - without permission in writing from Douglas
G. Olson, Jensen & Olson Land Surveying, LLC.

I, Douglas G. Olson, Wisconsin Registered Land Surveyor,
do hereby certify that this survey was performed by me or under my
direction in full compliance with the owner's/agent's instructions
and Chapter A-E 7 of the Wisconsin Administrative Code "Minimum
Standards for Property Surveys", and that this map is an accurate
representation thereof to the best of my knowledge and belief.

Douglas G. Olson
Wisconsin Registered Land Surveyor - 2093

2000.161 Sheet 1 of 2 Sheets Job Reference Number 2000.161	Legend Found Iron Pipe Found Iron Rod Set Iron Rod, 3/4" dia. Recorded Information Concrete Surface Asphalt Surface Utility Pole	Jensen & Olson Land Surveying, LLC 45 South Wisconsin Street P.O. Box 322 Elkhorn, Wisconsin. 53121 Telephone (262) 723-3434 Facsimile (262) 723-8044	Scale in Feet 1" = 20'	Survey Date: December 14, 2000. Revisions:
--	--	--	--	--