


GEORGE T. DUNHAM
SURVEYING & SUBDIVIDING
DELAVER, WISCONSIN

Northwest Corner of the Southeast $\frac{1}{4}$
of Section 16-1-16 as fenced


Northeast Corner of the West $\frac{1}{4}$
of the Southeast $\frac{1}{4}$ of Section
16, T 1 N, R 16 E

N

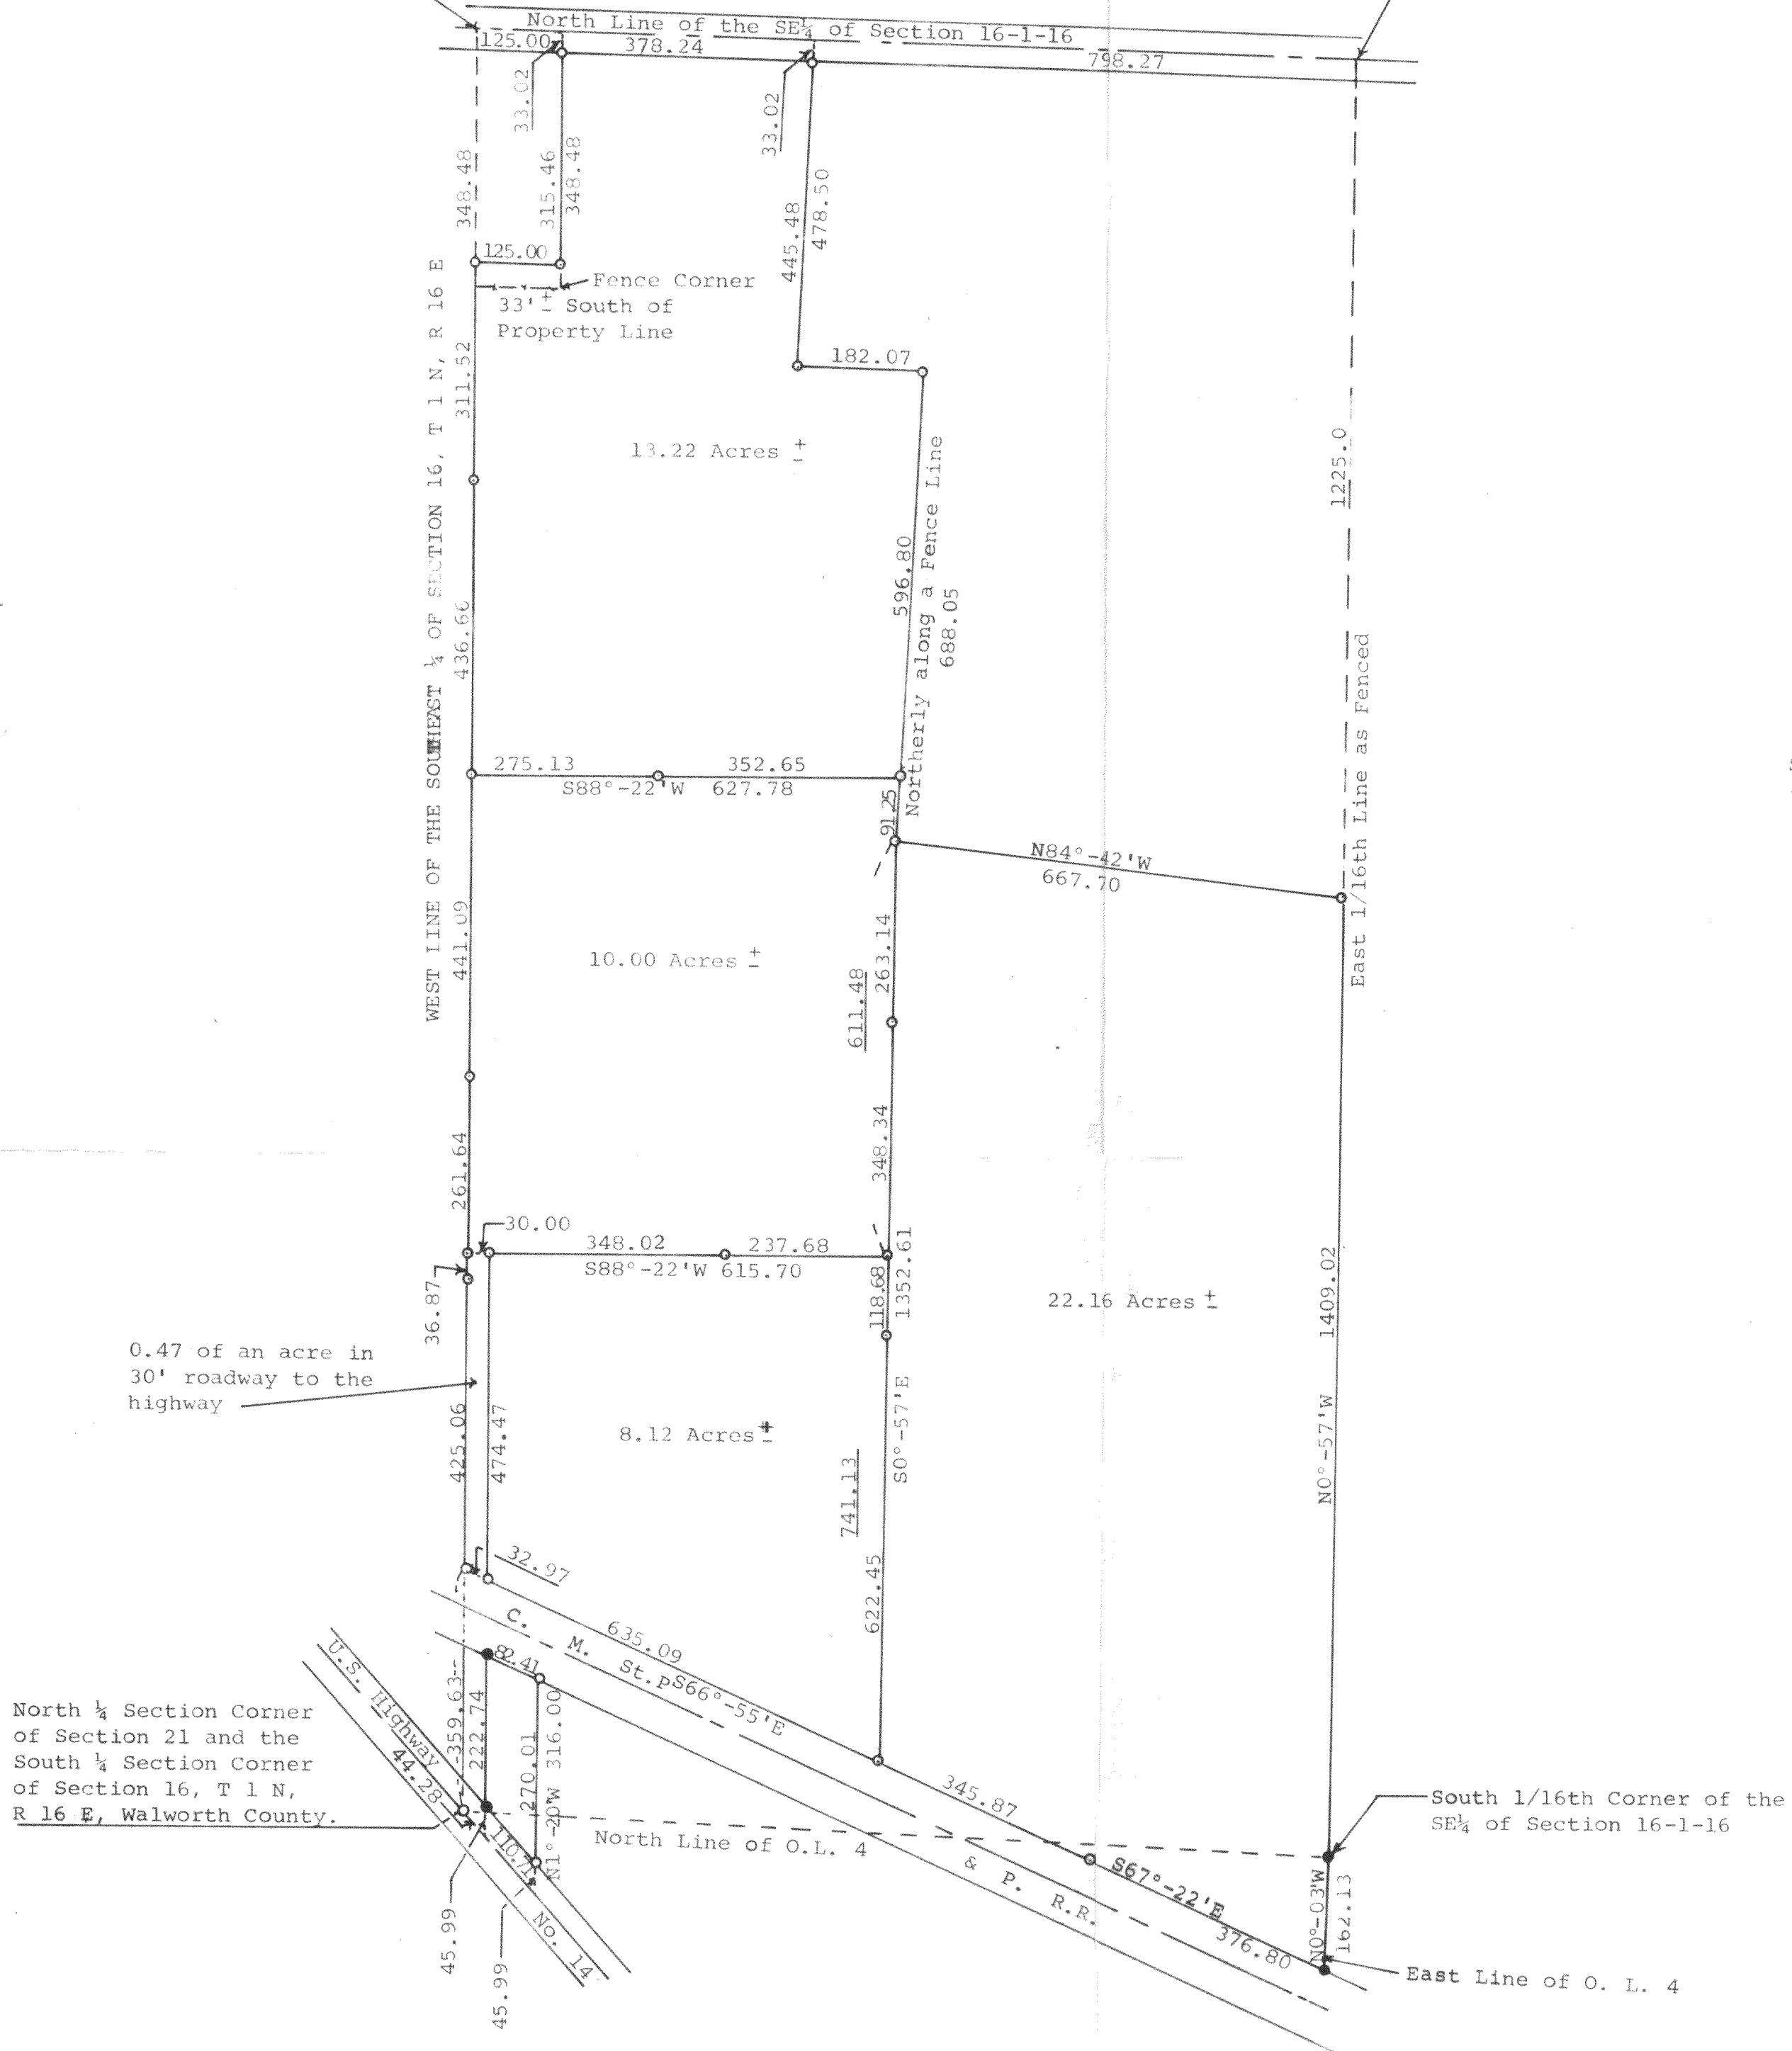

Plat of survey of several parcels of land located in the Southeast $\frac{1}{4}$
of Section 16, T 1 N, R 16 E and in the Northeast $\frac{1}{4}$ of Section 21,
T 1 N, R 16 E, in Outlot No. 4 of the Assessors Plat in the Village
of Walworth, Walworth County, Wisconsin.
May 1971
Revised 5/25/71

George T. Dunham
George T. Dunham, Surveyor

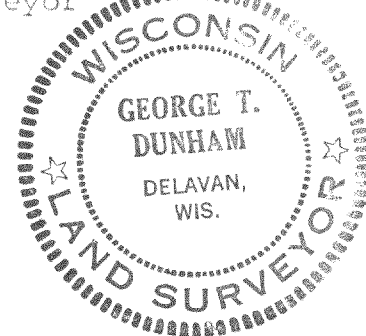

Town
Walworth

SW 16-18A, 19, 19A, 20, 21

9-96