



GEORGE T. DUNHAM
SURVEYING & SUBDIVIDING
DELAVER, WISCONSIN

Northeast Corner of the West $\frac{1}{2}$
of the Southeast $\frac{1}{4}$ of Section
16, T 1 N, R 16 E

Plat of survey of a parcel of land located in the West $\frac{1}{2}$ of the
Southeast $\frac{1}{4}$ of Section 16, T 1 N, R 16 E, and in O. L. No. 4 of
the Assessors Plat of the Village of Walworth, Walworth County,
Wisconsin.

April 17, 1971

George T. Dunham
George T. Dunham, Surveyor

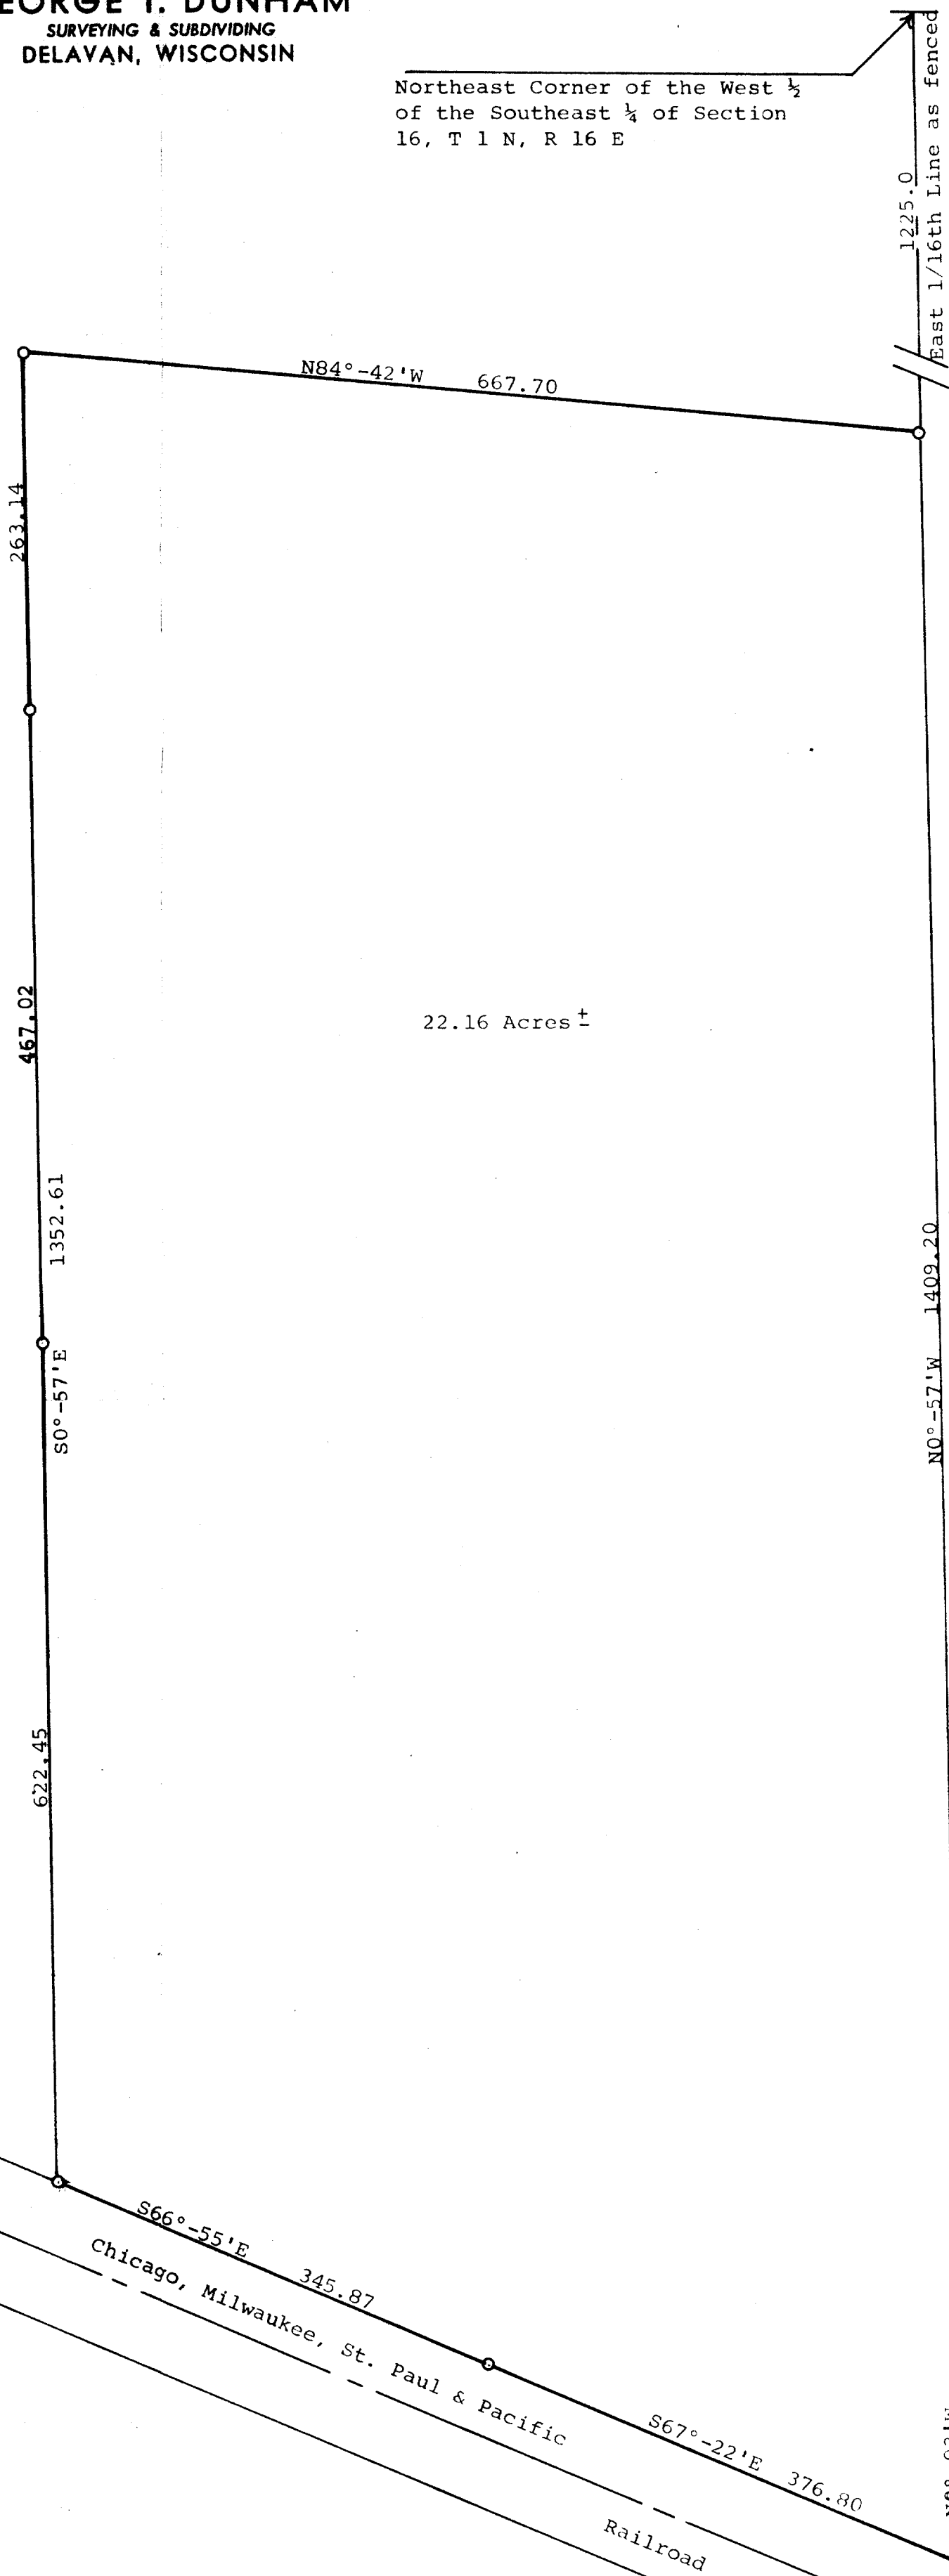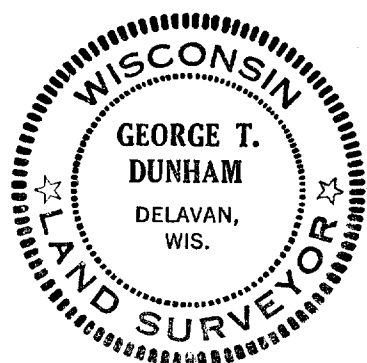

N

Scale - 1" = 100'
○ = Iron Pipe
● = Conc. Monu.

South 1/16th Corner
of the SE $\frac{1}{4}$ of Section
16-1-16

Easterly Line of
O.L. No. 4