



North line Sec 5, T4N, R15E - 589°31'E 501.60

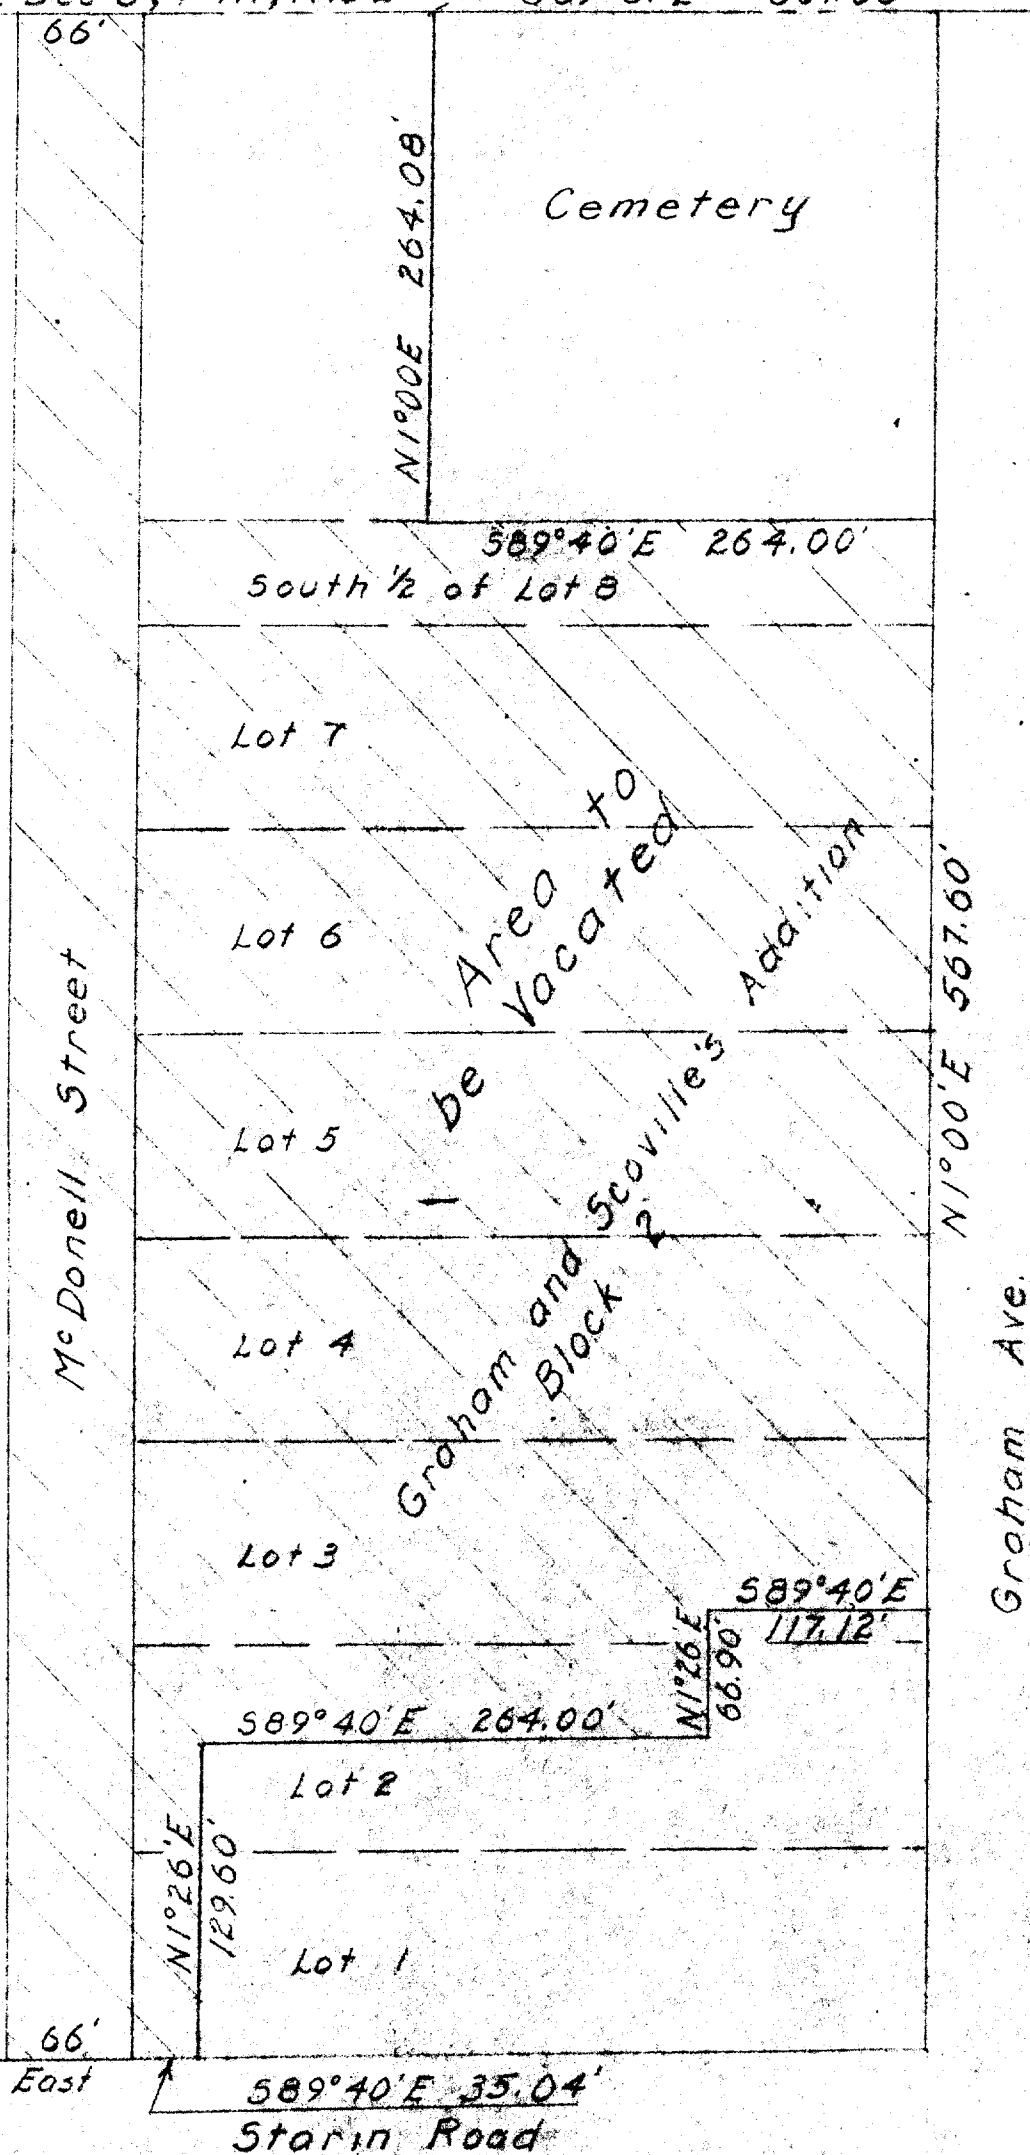

SIR,  
Lloyd L. Jensen  
Lloyd L. Jensen, County Surveyor

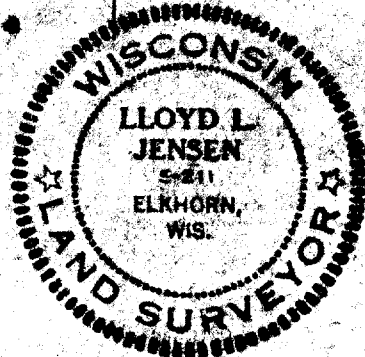

~~SS~~ 3, 4A, 4B + 4C also misc of Maham + Ich. sub (Blk 2)