


PLAT OF SURVEY

DESCRIPTION:

LOT 25 OF BLOCK 2, WATERS EDGE SOUTH
ADDITION No. 1, BEING PART OF OUTLOT 1,
BLOCK 4 OF WATERS EDGE SOUTH AND ADDITIONAL
LANDS IN PART OF THE SE ¼, AND SW ¼, OF THE
NE ¼ OF SECTION 9, TOWNSHIP 4 NORTH, RANGE
15 EAST, CITY OF WHITEWATER, WALWORTH
COUNTY, WISCONSIN

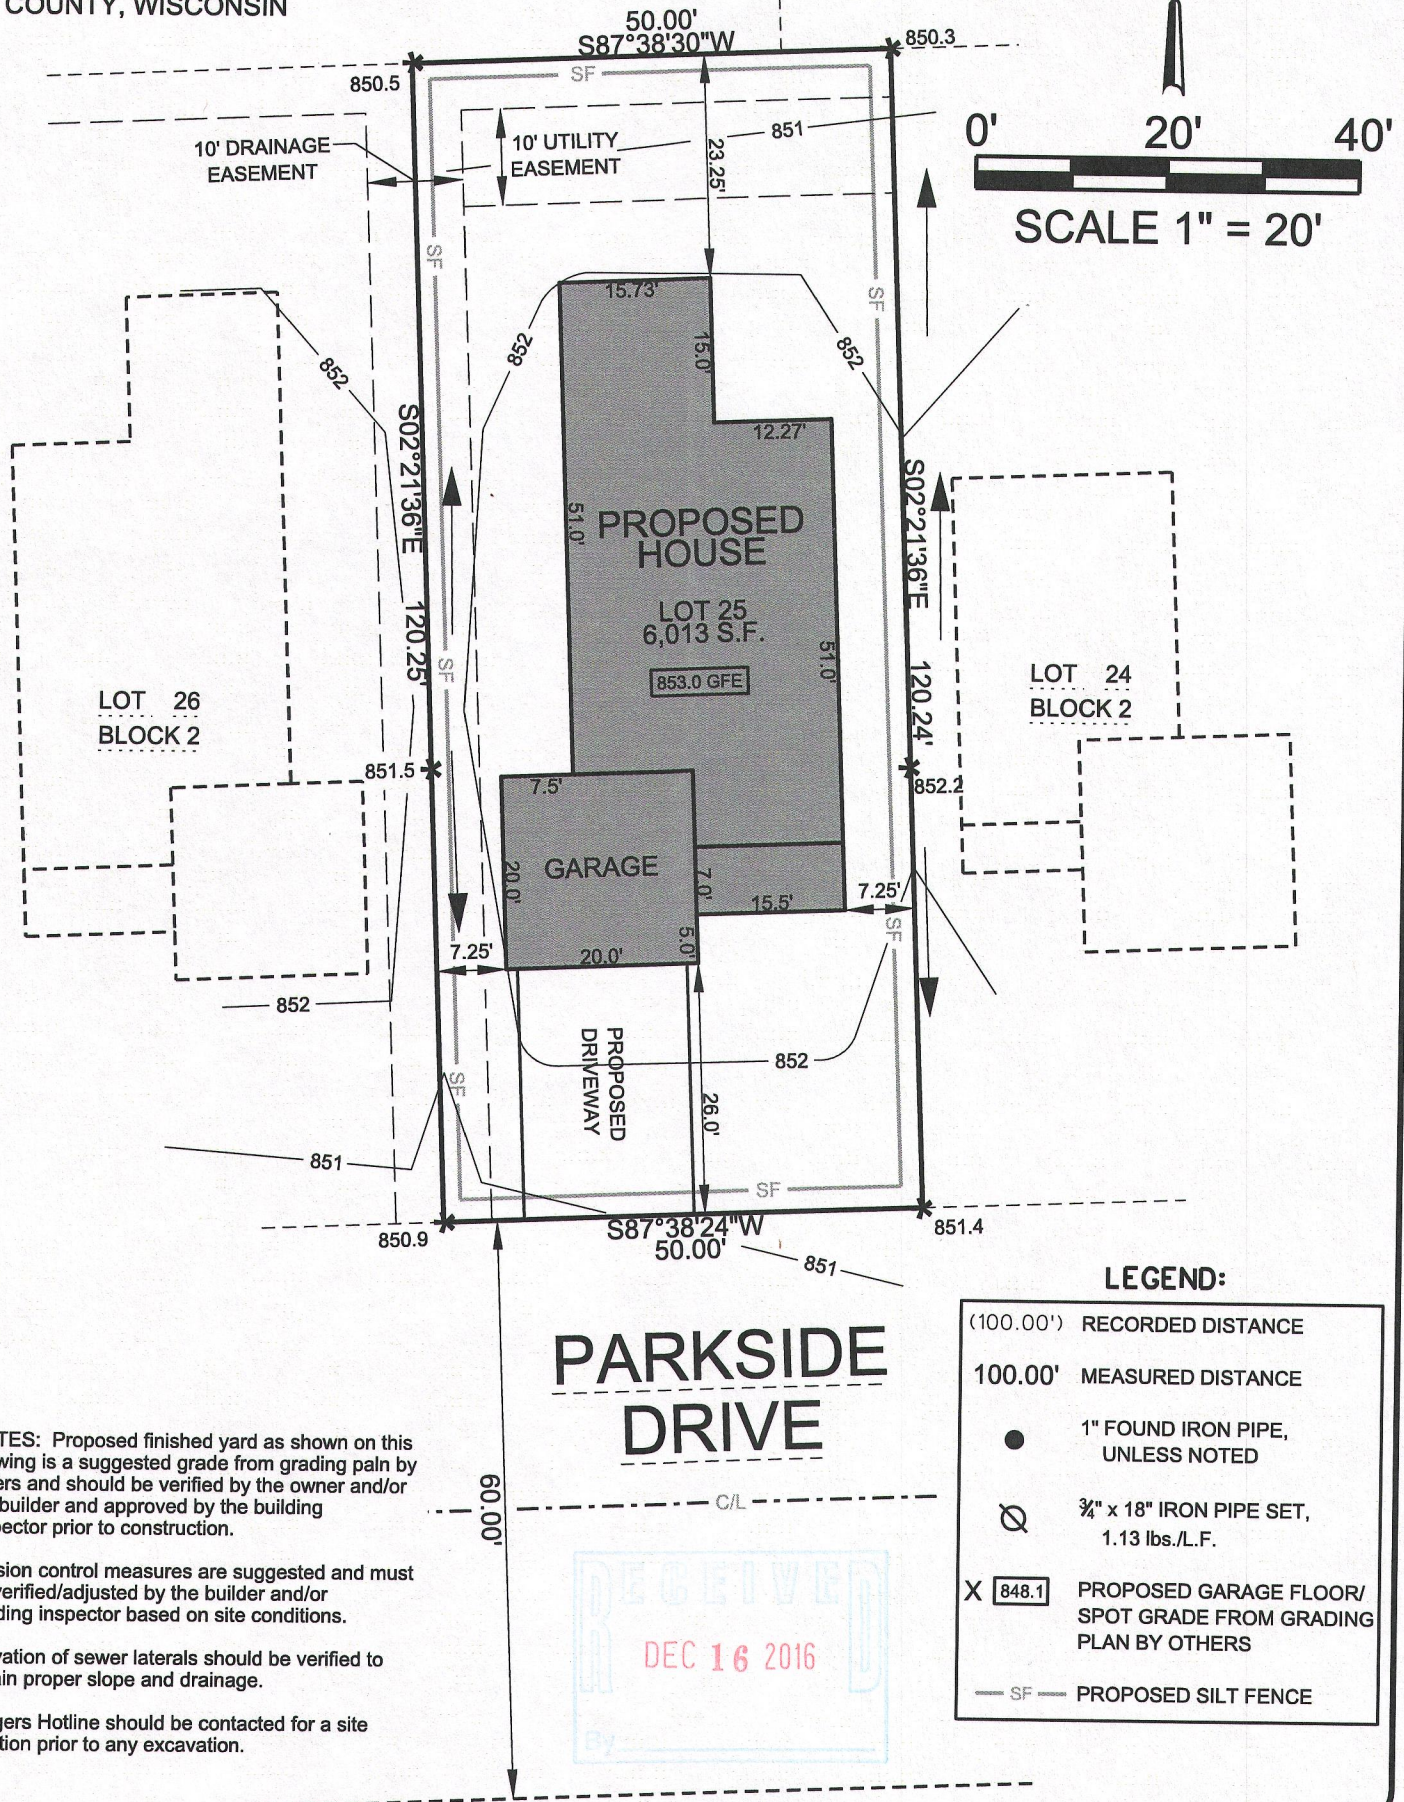

NOTES: Proposed finished yard as shown on this drawing is a suggested grade from grading plan by others and should be verified by the owner and/or the builder and approved by the building inspector prior to construction.

Erosion control measures are suggested and must be verified/adjusted by the builder and/or building inspector based on site conditions.

Elevation of sewer laterals should be verified to obtain proper slope and drainage.

Diggers Hotline should be contacted for a site location prior to any excavation.

SURVEY DATE: 8/23/2016


SURVEY MADE FOR:

TERONOMY BUILDINERS, Inc.
N7152 BOWERS ROAD
ELKHORN, WI 53121

V²G
SURVEYING, LLC
550 BAYVIEW ROAD SUITE B
MUKWONAGO, WI 53149
(262) 378-5097

THIS SURVEY IS MADE FOR THE USE OF THE
PRESENT OWNERS OF THE PROPERTY, AND
ALSO THOSE WHO PURCHASE, MORTGAGE OR
GUARANTEE TITLE TO WITHIN ONE (1) YEAR
FROM DATE HERETO.

I, MICHAEL A. GREESON R.L.S. #2770, HEREBY CERTIFY THAT
THIS SURVEY WAS MADE IN ACCORDANCE WITH
THE MINIMUM STANDARDS FOR PROPERTY SURVEYS
(CHAPTER A-E 7) FOR THE STATE OF WISCONSIN AND
HAS BEEN PREPARED UNDER MY DIRECTION AND
CONTROL AND IS CORRECT TO THE BEST OF MY
KNOWLEDGE AND BELIEF.

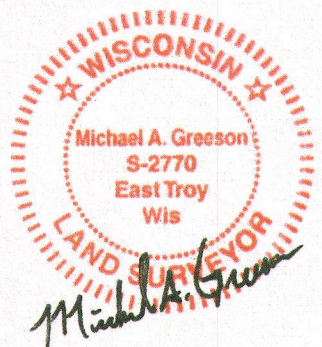

PLOT DATE: 8/23/2016

V2G JOB#: 2016-063

FILE NAME: 2016-063 TERONOMY LOT 25 WATERS EDGE SO.DGN

WEST-13

010-1014