



PLAT OF SURVEY

DESCRIPTION:
 LOT 26 OF BLOCK 2, WATERS EDGE SOUTH
 ADDITION No. 1, BEING PART OF OUTLOT 1,
 BLOCK 4 OF WATERS EDGE SOUTH AND ADDITIONAL
 LANDS IN PART OF THE SE ¼, AND SW ¼, OF THE
 NE ¼ OF SECTION 9, TOWNSHIP 4 NORTH, RANGE
 15 EAST, CITY OF WHITEWATER, WALWORTH
 COUNTY, WISCONSIN

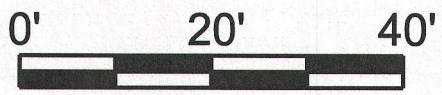

SCALE 1" = 20'

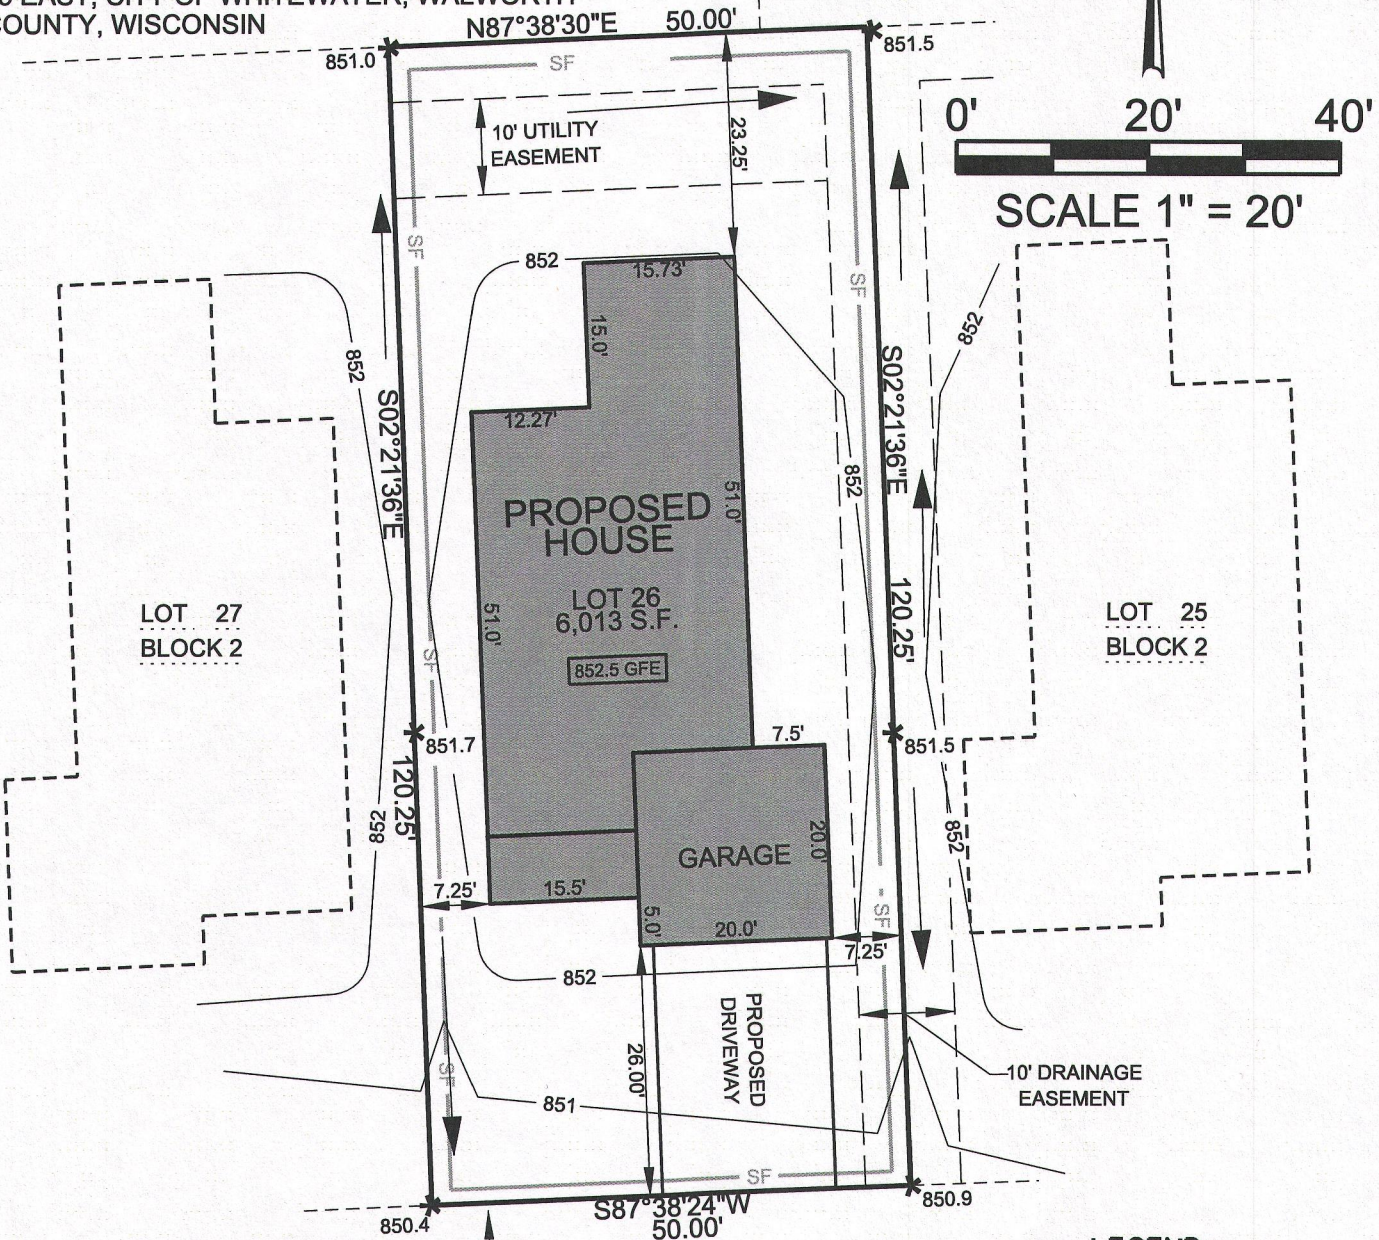


NOTES: Proposed finished yard as shown on this drawing is a suggested grade from grading plan by others and should be verified by the owner and/or the builder and approved by the building inspector prior to construction.

Erosion control measures are suggested and must be verified/adjusted by the builder and/or building inspector based on site conditions.

Elevation of sewer laterals should be verified to obtain proper slope and drainage.

Diggers Hotline should be contacted for a site location prior to any excavation.

PARKSIDE DRIVE

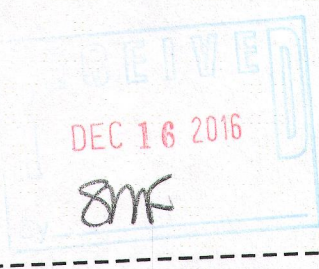

LEGEND:

- (100.00') RECORDED DISTANCE
- 100.00' MEASURED DISTANCE
- 1" FOUND IRON PIPE, UNLESS NOTED
- ⊘ ¾" x 18" IRON PIPE SET, 1.13 lbs./L.F.
- X [848.1] PROPOSED GARAGE FLOOR/ SPOT GRADE FROM GRADING PLAN BY OTHERS
- SF — PROPOSED SILT FENCE


FILE NAME: 2016-063 TERONOMY LOT 23 WATERS EDGE SO.DGN

SURVEY DATE: 8/23/2016
 SURVEY MADE FOR:
 TERONOMY BUILDINERS, Inc.
 N7152 BOWERS ROAD
 ELKHORN, WI 53121



THIS SURVEY IS MADE FOR THE USE OF THE PRESENT OWNERS OF THE PROPERTY, AND ALSO THOSE WHO PURCHASE, MORTGAGE OR GUARANTEE TITLE TO WITHIN ONE (1) YEAR FROM DATE HERETO.

I, MICHAEL A. GREESON R.L.S. #2770, HEREBY CERTIFY THAT THIS SURVEY WAS MADE IN ACCORDANCE WITH THE MINIMUM STANDARDS FOR PROPERTY SURVEYS (CHAPTER A-E 7) FOR THE STATE OF WISCONSIN AND HAS BEEN PREPARED UNDER MY DIRECTION AND CONTROL AND IS CORRECT TO THE BEST OF MY KNOWLEDGE AND BELIEF.

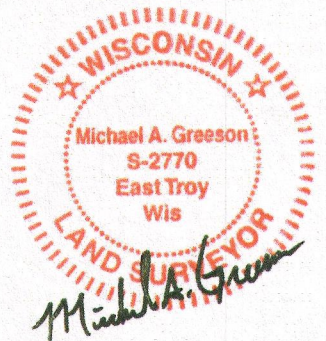

PLOT DATE: 8/23/2016

V2G JOB#: 2016-063

WEST-14

010 - 1019