

LAND-MARK SURVEYING

Mark L. Miritz

Wisconsin Professional Land Surveyor S-2582

N9330 Knuteson Drive

Whitewater, WI 53190

Phone: (262) 495-3284

FAX : (262) 495-8421

LAND-MARKSURVEYING.COM

LEGAL DESCRIPTION

LOCATED IN THE SOUTHEAST 1/4, OF THE SOUTHEAST 1/4, SECTION 3,
TOWNSHIP 4 NORTH, RANGE 15 EAST, IN THE CITY OF WHITEWATER,
WALWORTH COUNTY, WISCONSIN

LOT 1 OF WALTON'S PINE BLUFF SUBDIVISION

(S 88°32'30" W 312.38')
S 88°31'24" W 312.43'

(UNPLATTED LANDS)

FD. 1 1/2" IRON PIPE
S 70°05'33" W 0.81'
OF CORNER

PLAT OF SURVEY

(PINE BLUFF SUB.)
(LOT 7)

60.02'

177.40' (117.36')

75.01'
(75.00')

MAPLE LANE
(60' WIDE)

R=138.85' (138.50')
Δ=40°16'48" (40°24'24")
L=97.62' (97.67')
LC=S 19°57'03" E 95.62'
(S 19°53'21" E 95.66')

LOT 1

20' STORM SEWER
EASEMENT

10' UTILITY &
DRAINAGE EASEMENT

(N 48°34'48" E 151.44')
N 48°34'37" E 151.41'
115.83' (115.85')

(O.L. 1)

N 00°00'02" E 728.24'
EAST LINE SE 1/4 SEC. 3-4-15

LEGEND



FOUND IRON PIPE



FOUND COUNTY MONUMENT



SET IRON ROD, 18" LONG, WEIGHING
1.5 LBS./LINEAL FT., 3/4" DIA.

(x x)



RECORDED AS DIMENSION

SCALE: 1 INCH = 20 FEET

"I hereby certify that the above described property has
been surveyed by me or under my direction and that the
above map is a true representation thereof and shows the
size and location of the property, its exterior boundaries,
the location of all visible structures and dimensions of all
principal buildings thereon, boundary fences, apparent
easements, roadways and visible encroachments, if any."

"This survey is made for the use of the present owners of
the property, and also those who purchase, mortgage, or
guarantee the title thereto within one year from date
hereof."

ORDERED BY:
Basso Builders Inc.
405 Skyline Dr.
Lake Geneva, WI 53147

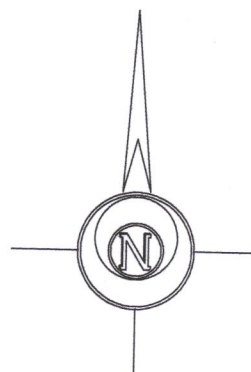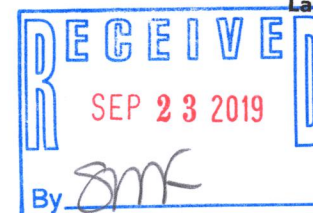

BASIS OF BEARINGS:
THE EAST LINE OF THE SE 1/4, SEC. 3, T4N, R15E
BEING N 00°00'02" E

R=15.00' (15.00')
Δ=56°46'43" (56°48'11")
L=14.86' (14.87')
LC=S 68°28'49" E 14.26'
(S 68°29'38.5" E 14.27')

R=61.00' (61.00')
Δ=16°53'18" (16°53'44")
L=17.98' (17.99')
LC=S 88°25'31" E 17.92'
(S 88°28'52" E 17.92')



Mark L. Miritz
MARK L. MIRITZ
WISCONSIN PROFESSIONAL
LAND SURVEYOR S-2582

DATE: August 2, 2019 JOB NO. 19.803

1/WPB-1