





TAX KEY NO. /A323600001
ADDRESS: 1204 E BLUFF ROAD

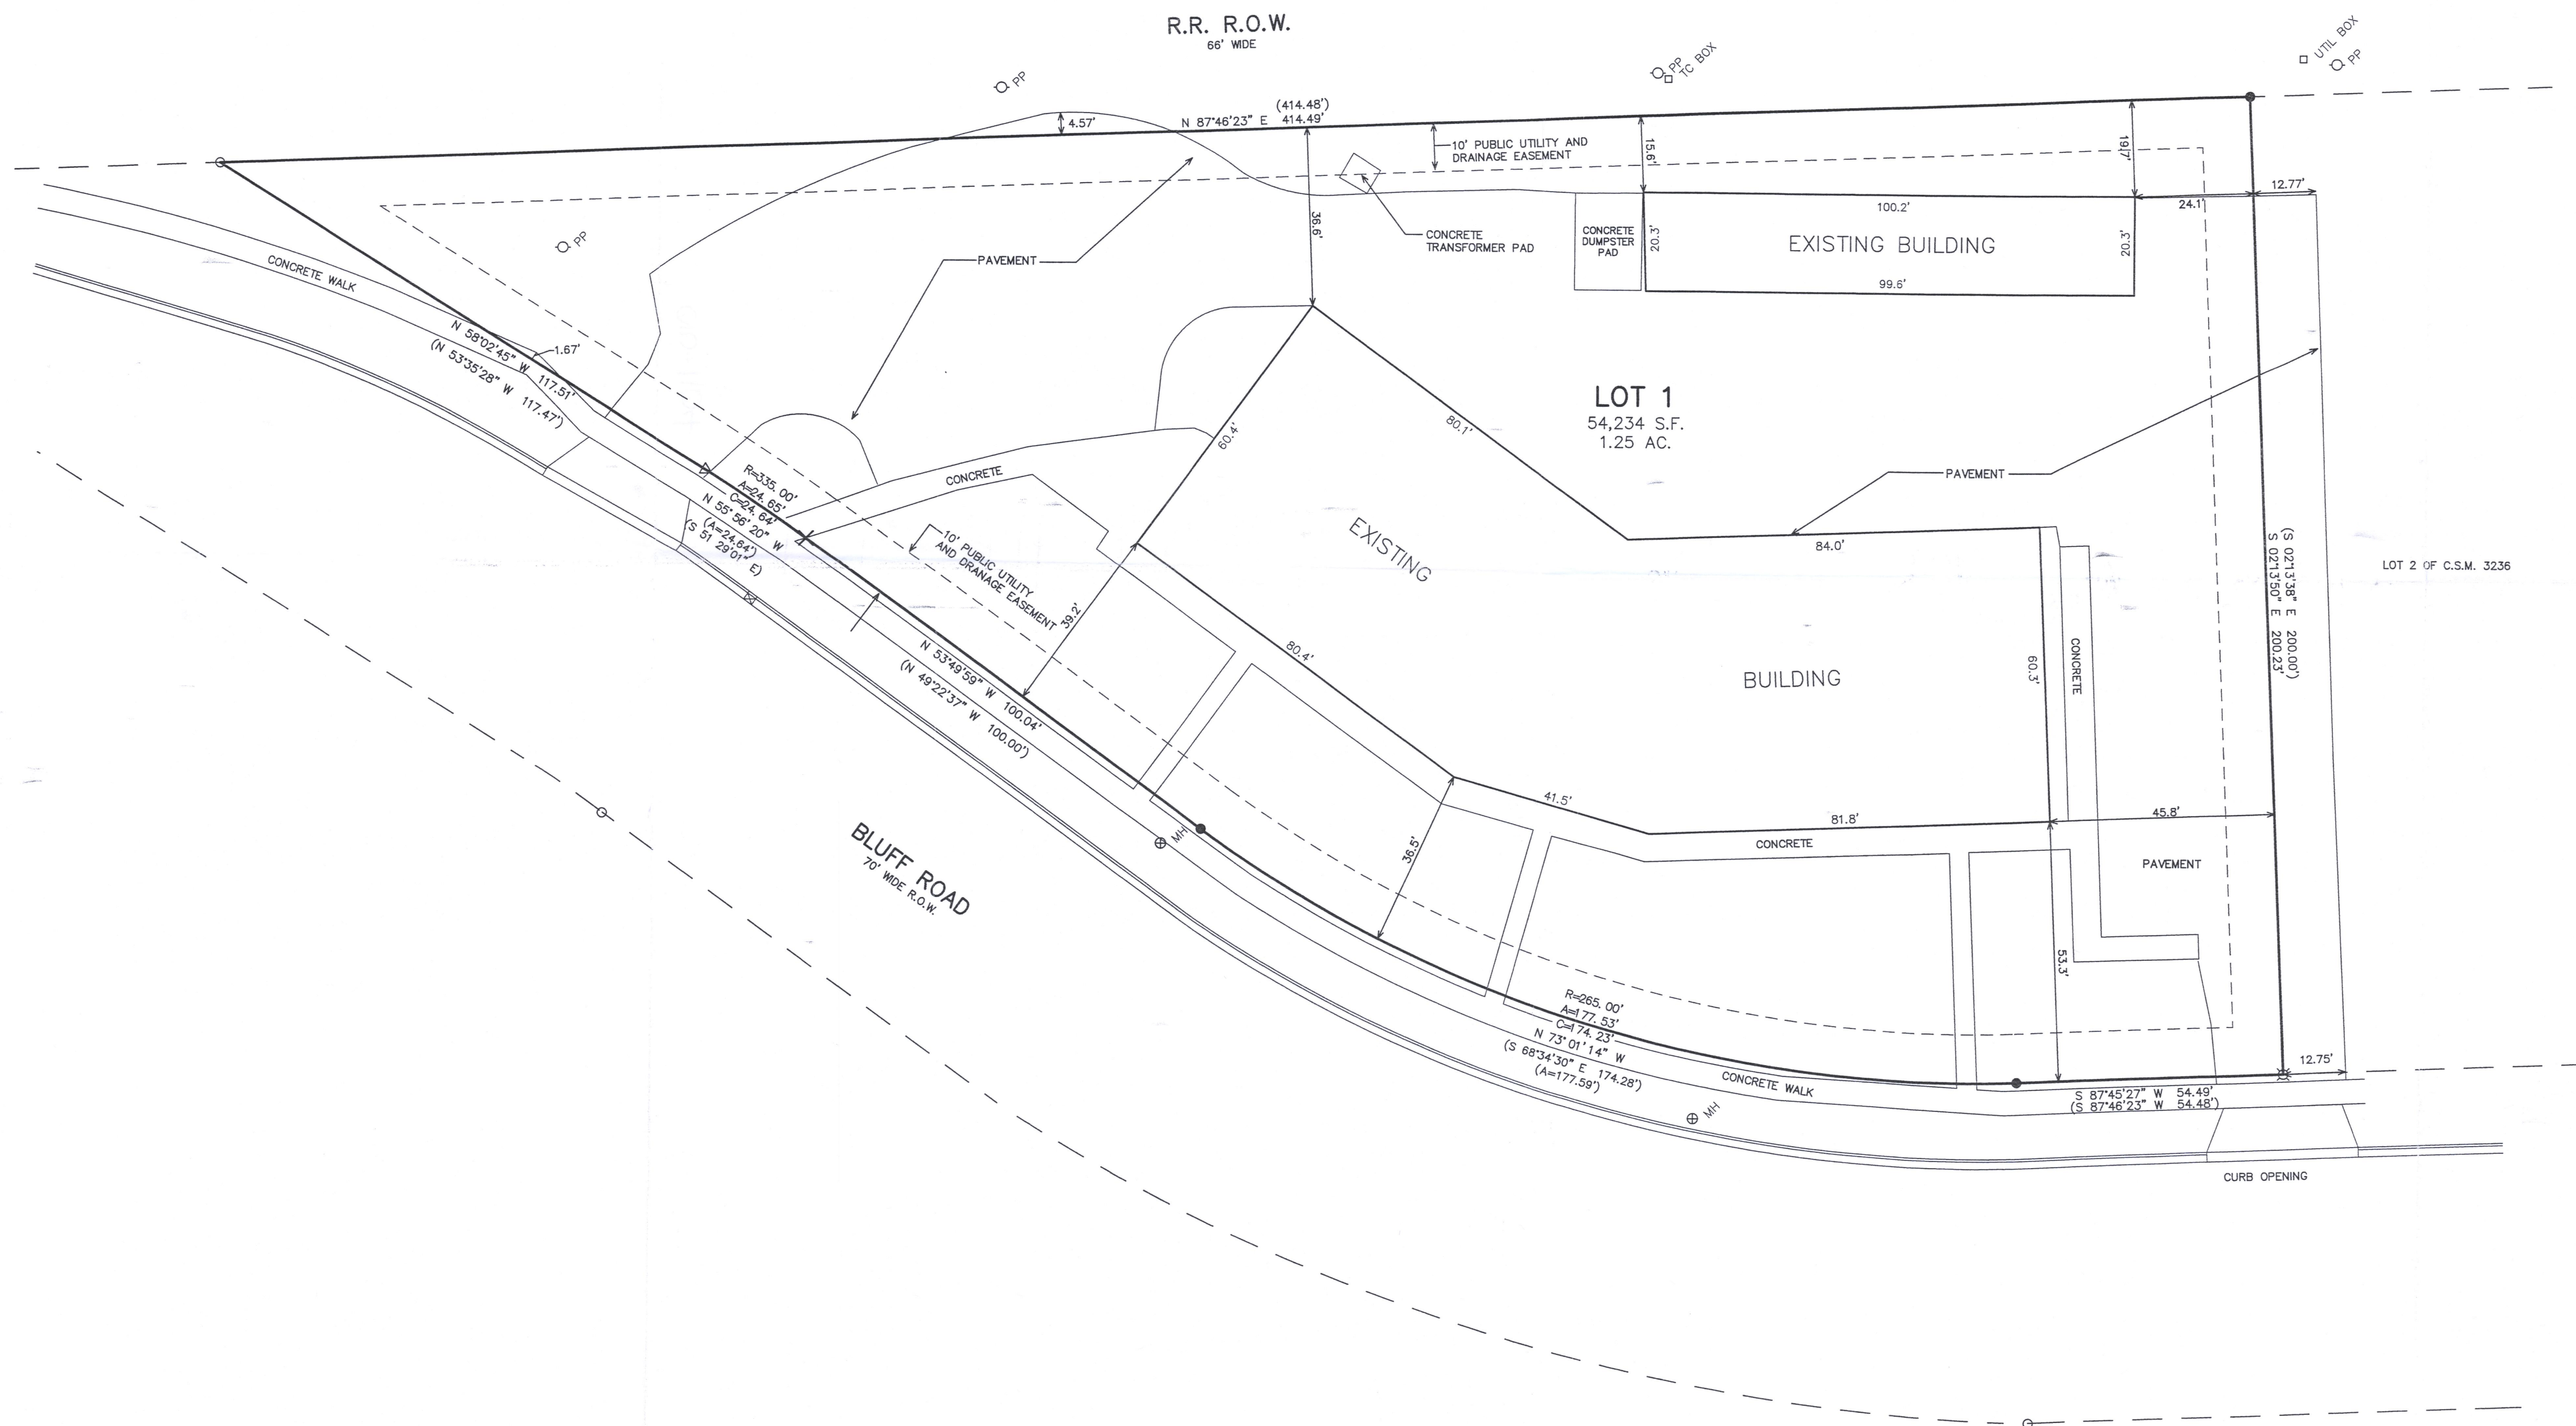

LEGEND

○ = FOUND IRON PIPE STAKE
● = FOUND IRON REBAR STAKE
⊗ = FOUND RAILROAD SPIKE IN PAVEMENT
△ = SET MAG NAIL IN PAVEMENT
✕ = SET CHISELED "X" IN CONCRETE
(xxx) = RECORDED AS

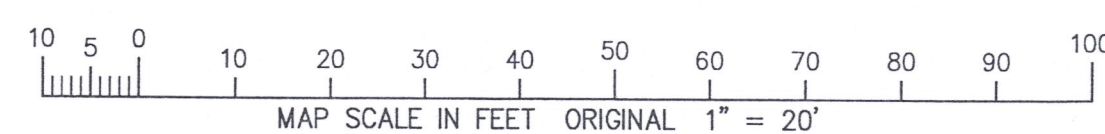

NOTE: COPIES OF THIS MAP TO WHICH THE FOLLOWING CERTIFICATE
WILL APPLY SHOW THE SURVEYOR'S ORIGINAL SEAL AND SIGNATURE
IN RED INK. COPIES BY ANY OTHER MEANS MAY HAVE ALTERATIONS
WHICH DO NOT REPRESENT THE SURVEYOR'S WORK PRODUCT.

I HEREBY CERTIFY THAT THE ABOVE DESCRIBED PROPERTY HAS BEEN SURVEYED UNDER MY DIRECTION AND THAT THE ABOVE MAP IS A TRUE REPRESENTATION THEREOF AND SHOWS THE SIZE AND LOCATION OF THE PROPERTY AND ITS EXTERIOR BOUNDARIES. THIS SURVEY IS MADE FOR THE USE OF THE PRESENT OWNERS OF THE PROPERTY, AND ALSO THOSE WHO PURCHASE, MORTGAGE, OR GUARANTEE THE TITLE THERETO WITHIN ONE YEAR FROM THE DATE HEREOF.

DATED: JUNE 22, 2021

CHRISTOPHER A. HODGES P.L.S. 2760

WORK ORDERED BY:
EYDIE STRAND
358 FISH COURT
OXFORD, WI 53952

FARRIS, HANSEN & ASSOCIATES, INC.
ENGINEERING — ARCHITECTURE — SURVEYING
7 RIDGWAY COURT P.O. BOX 437
ELKHORN, WISCONSIN 53121
OFFICE: (262) 723-2098 FAX: (262) 723-5686

REVISIONS
6/22/2021 - LK UPDATE SURVEY

PROJECT NO.

DATE _____

SHEET NO.

1 OF 1