



BIRRENKOTT SURVEYING

P.O. Box 237
1677 N. Bristol Street
Sun Prairie, WI. 53590
Phone (608) 837-7463
Fax (608) 837-1081

PLAT OF SURVEY

SURVEYOR'S CERTIFICATE:

I, Chris K. Casson, hereby certify that this survey is in compliance with the Wisconsin Administrative Code, Chapter A-E7. I also certify that I have surveyed and mapped the lands described hereon and that the map is a correct representation in accordance with the information provided and is correct to the best of my knowledge and belief.



Chris K. Casson 1-24-2023

Chris. K. Casson
Wisconsin Professional Land Surveyor No. S-3264.

SCALE 1" = 20'
0 20 40

Prepared For:

TDS Telecom
525 Junction Road
Madison, WI 53717
(458)-600-2353

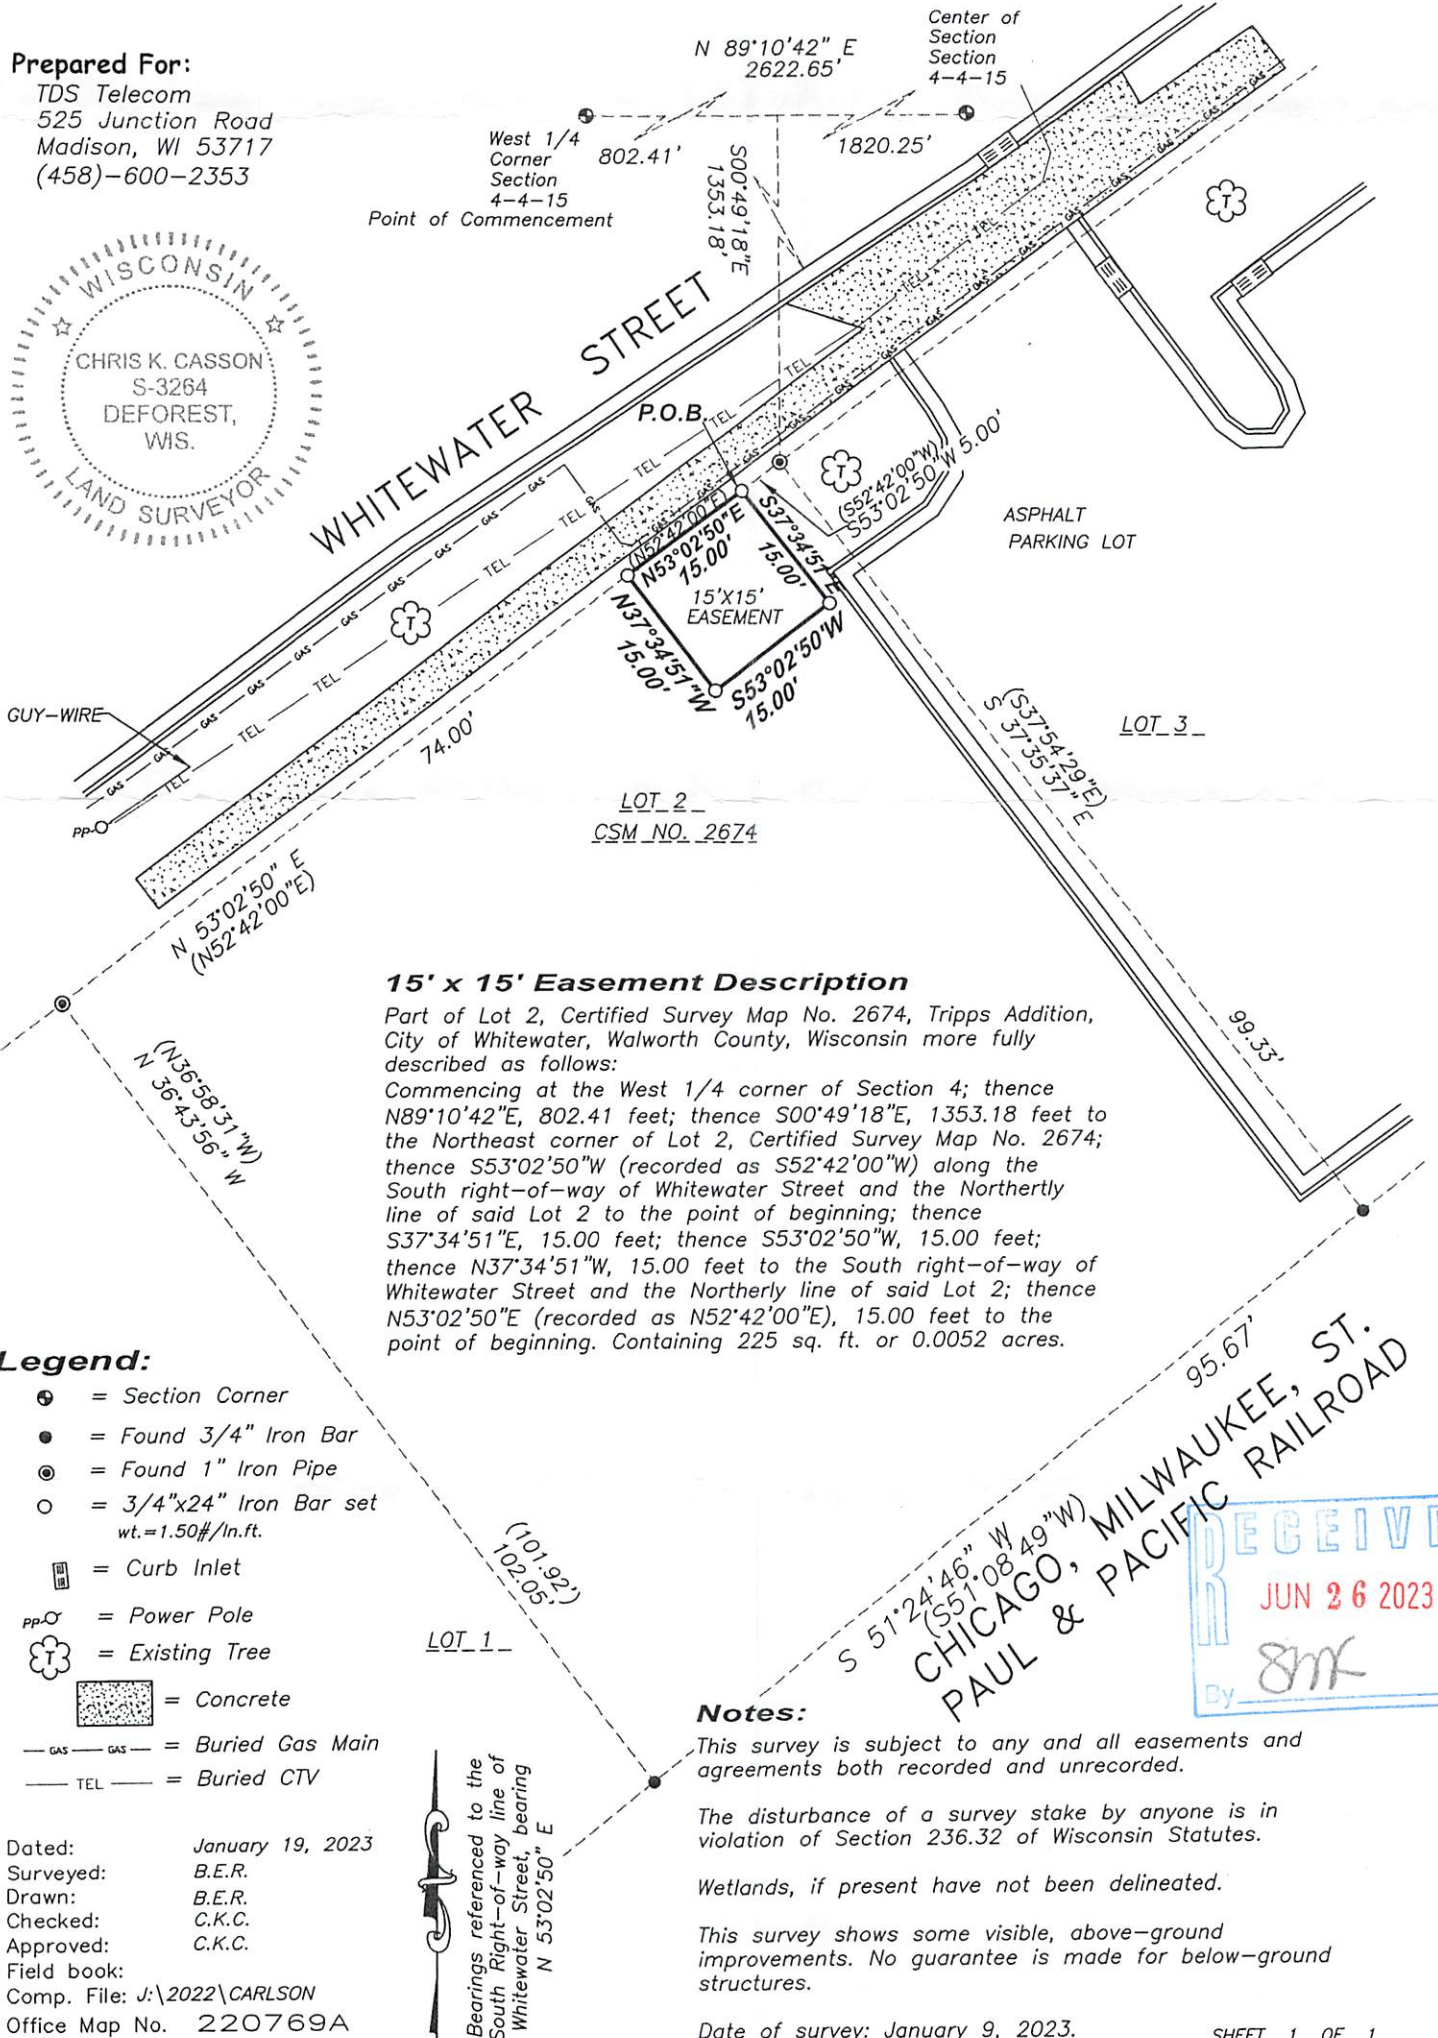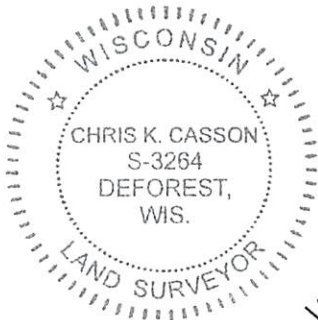

Dated: January 19, 2023
Surveyed: B.E.R.
Drawn: B.E.R.
Checked: C.K.C.
Approved: C.K.C.
Field book:
Comp. File: J:\2022\CARLSON
Office Map No. 220769A

1A2074-2

010-1135

