
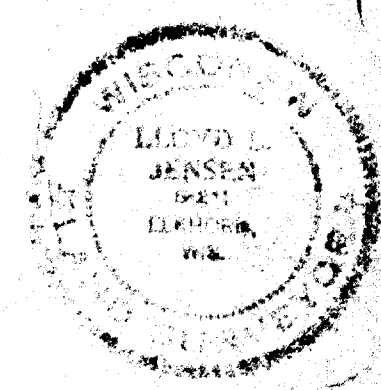
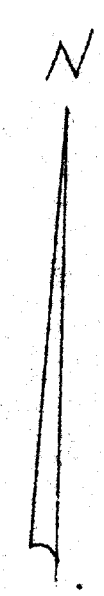


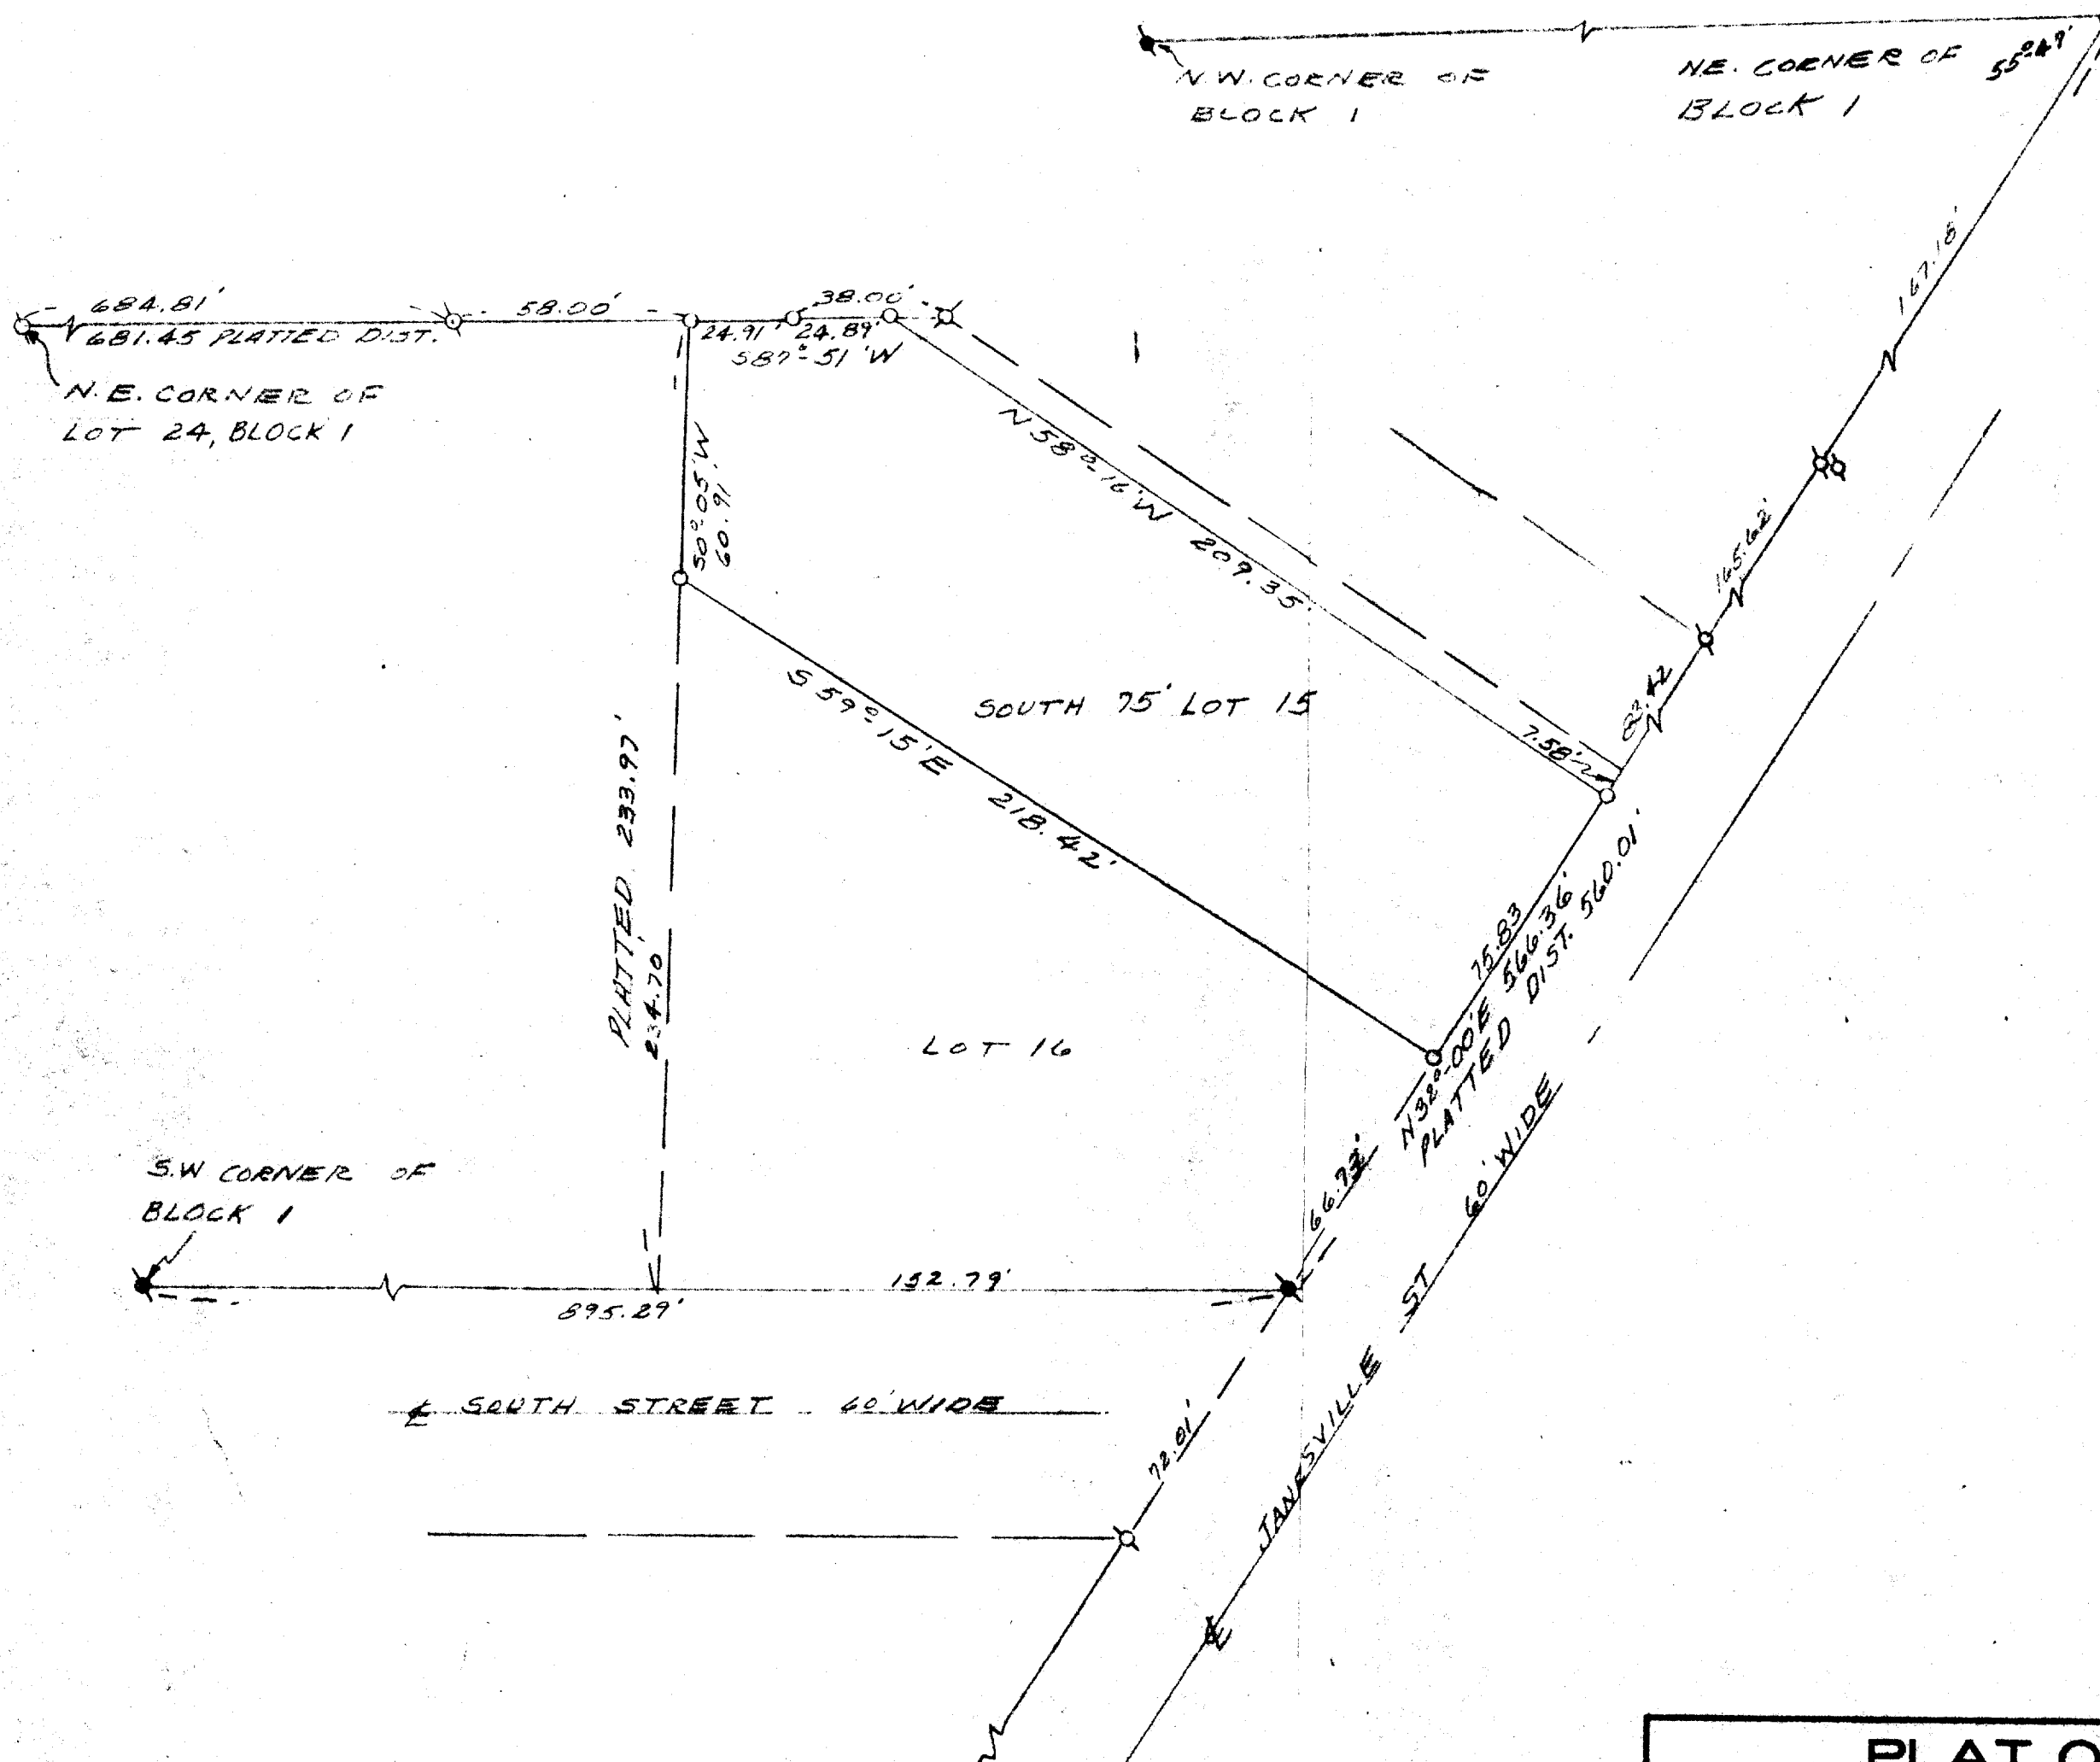

- LEGEND
- — IRON PIPE SET
 - — IRON PIPE FOUND
 - — CONC. MONUMENT SET
 - — CONC. MONUMENT FOUND

PLAT OF SURVEY
OF
 THE SOUTH 75' OF LOT 15, BLK 1, TRATT'S
 ADDITION TO THE CITY OF WHITEWATER,
 WALWORTH COUNTY, WIS.
 Lloyd L. Jensen
 SURVEYOR
 DATE JULY 1966