
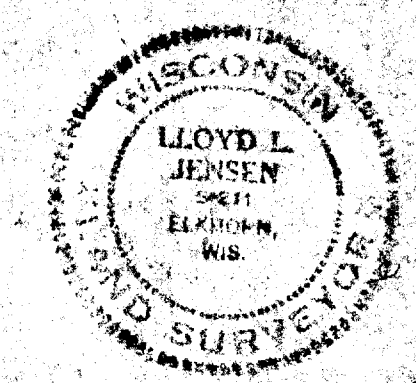


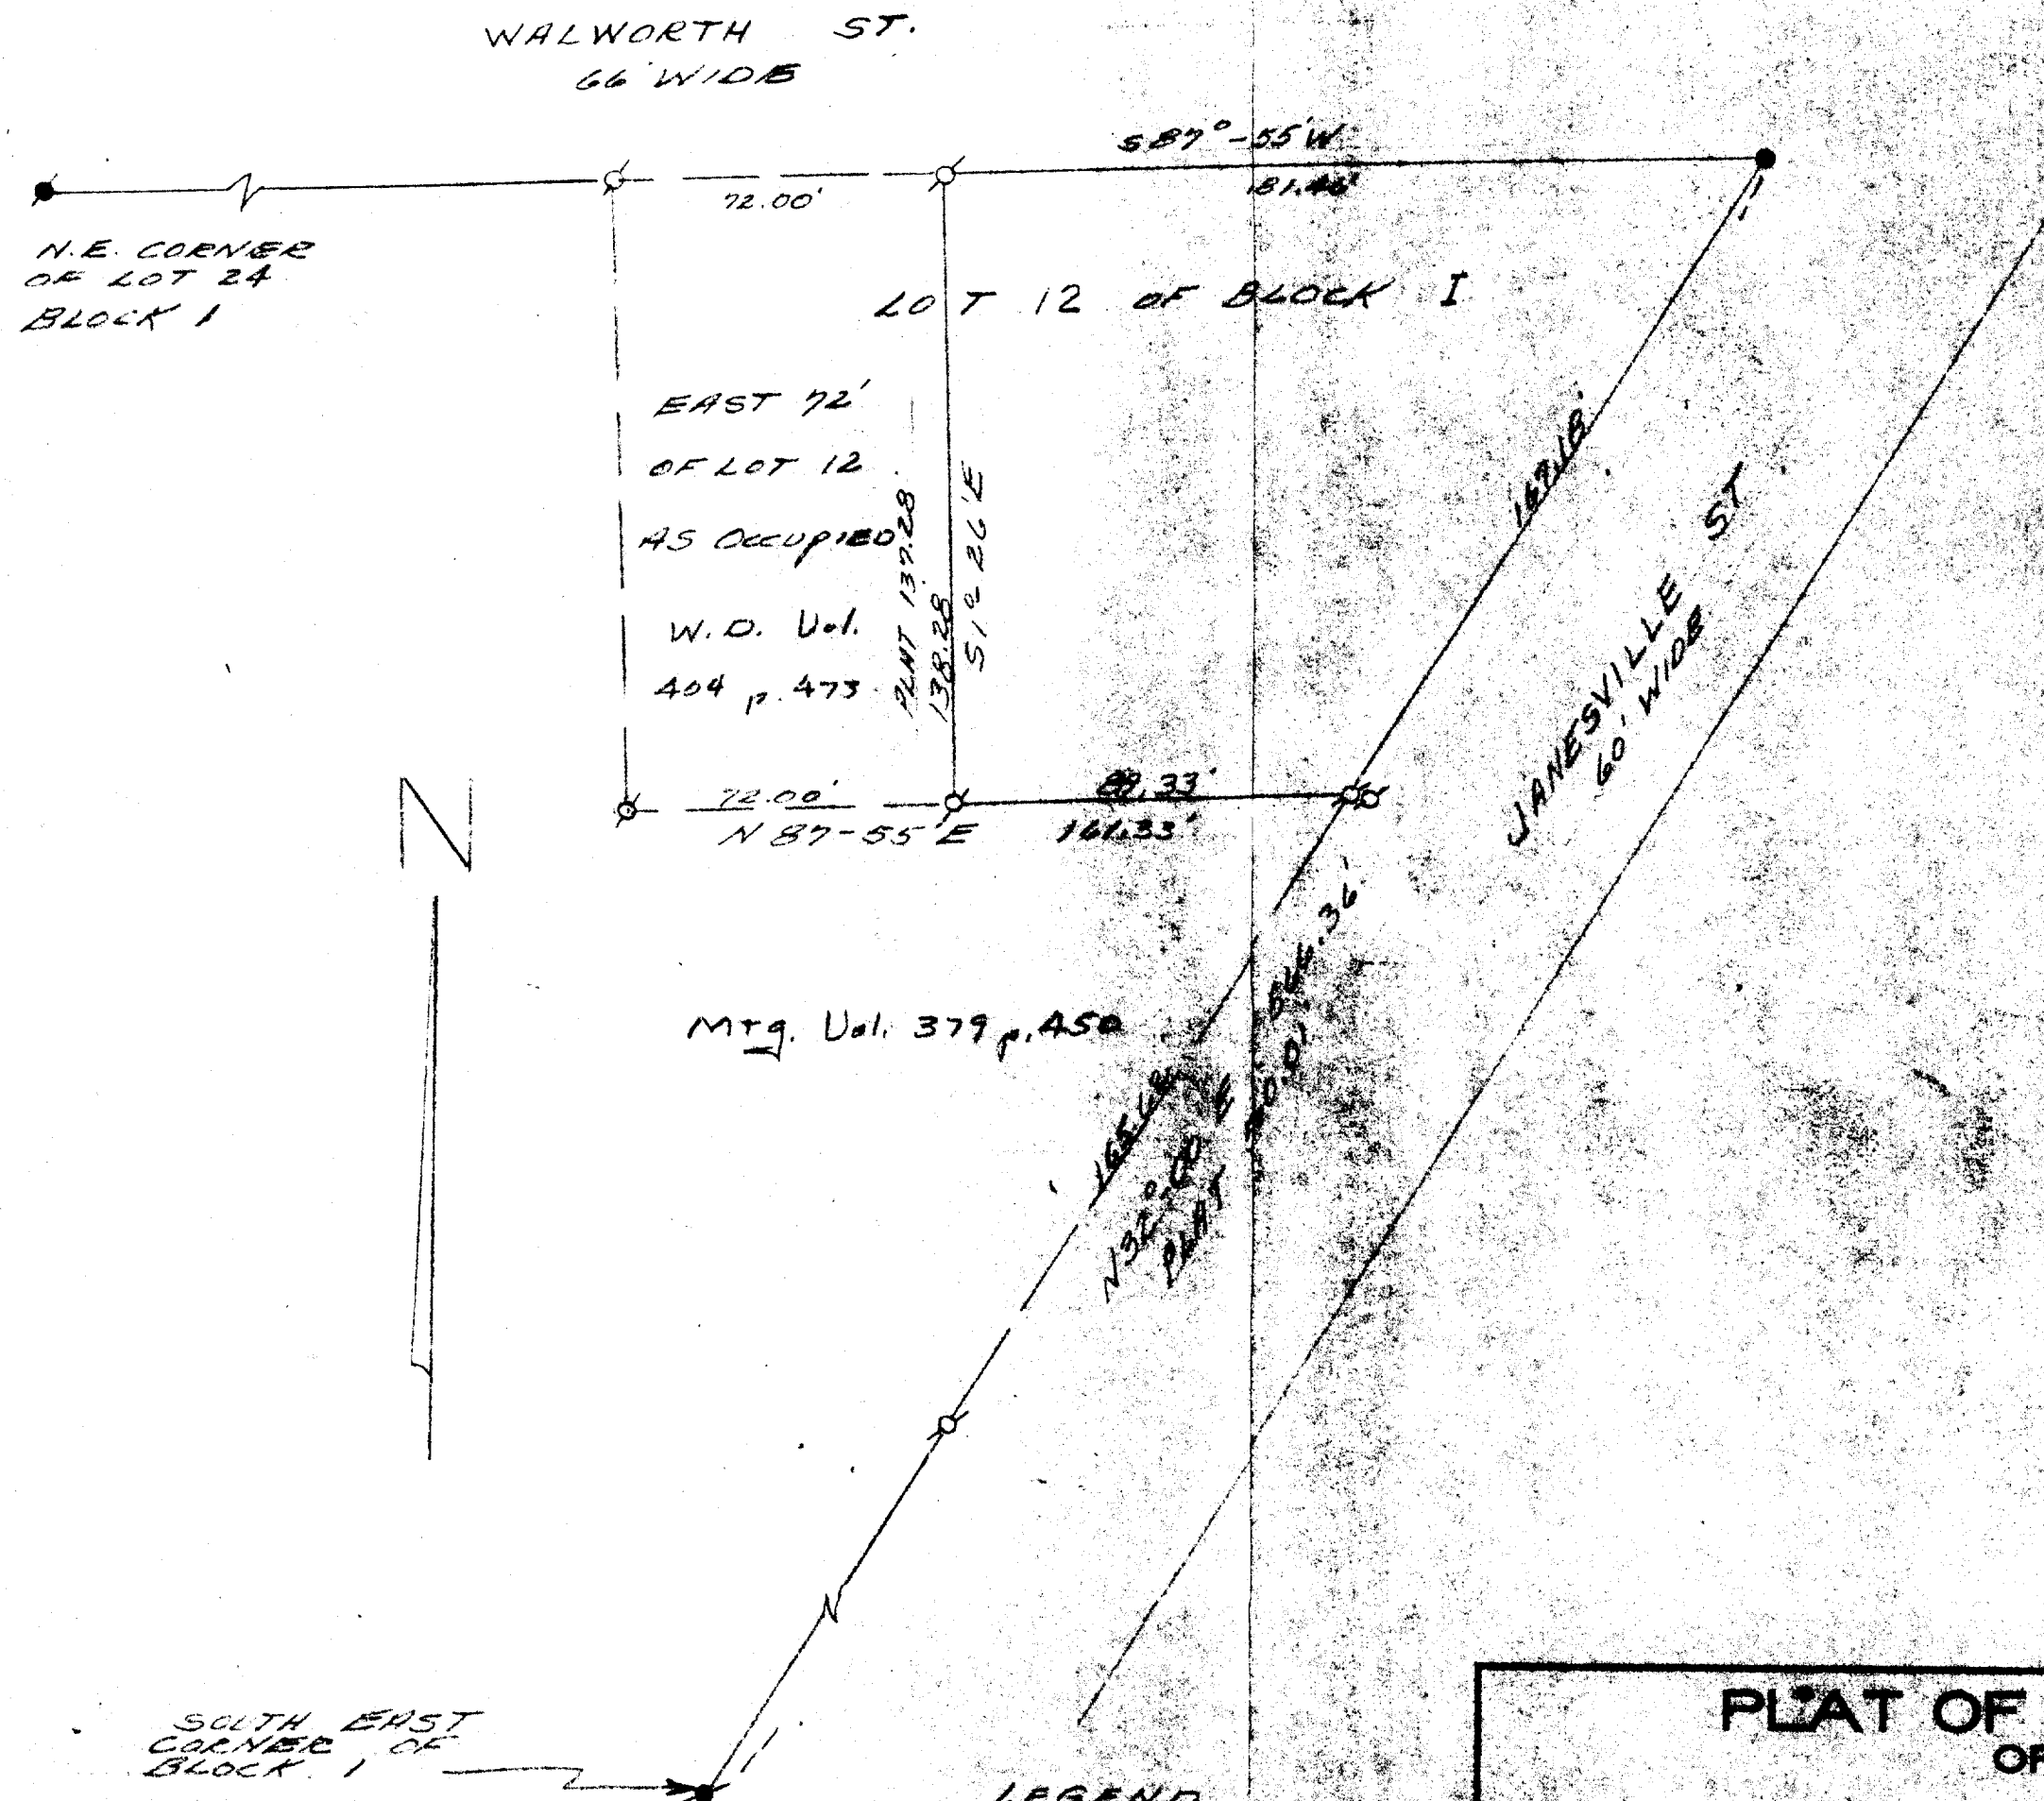

- LEGEND
- IRON PIPE FOUND
 - CONC. MONUMENT SET
 - CONC. MONUMENT FOUND

PLAT OF SURVEY
OF

THE EAST PART OF LOT 12 BLOCK I
OF TRATT'S ADDITION TO THE CITY
OF WHITEWATER, WAL. CO. WIS.

Lloyd L. Jensen

SCALE 1" = 40'

DATE July 1966