

PARCEL A

A parcel of land located in the Southwest 1/4 of Section 3, T 4 N, R 15 E, City of Whitewater, Walworth County, Wisconsin and described as follows; to wit: Commencing at the intersection of the West line of said Section 3 and the North line of Clay Street; thence S 89°57' E 10.00 feet to the place of beginning; thence North 110.00 feet; thence S 89°57' E 72.00 feet; thence South 110.00 feet to the North line of Clay Street; thence N 89°57' W 72.00 feet to the place of beginning.

PARCEL B

A parcel of land located in the Southwest 1/4 of Section 3, T 4 N, R 15 E, City of Whitewater, Walworth County, Wisconsin and described as follows; to wit: Commencing at the intersection of the West line of said Section 3 and the North line of Clay Street; thence S 89°57' E 82.00 feet to the place of beginning; thence North 110.00 feet; thence S 89°57' E 72.00 feet; thence South 110.00 feet to the North line of Clay Street; thence N 89°57' W 72.00 feet to the place of beginning.


PARCEL C

A parcel of land located in the Southwest 1/4 of Section 3, T 4 N, R 15 E, City of Whitewater, Walworth County, Wisconsin and described as follows; to wit: Commencing at the intersection of the West line of said Section 3 and the North line of Clay Street; thence S 89°57' E 152.00 feet to the place of beginning; thence North 110.00 feet; thence S 89°57' E 35.34 feet; thence S 35°14' E 134.81 feet; to the Northline of Clay Street; thence N 89°57' W 113.19 feet to the place of beginning.

154.00

Harold H. Kolb

Harold H. Kolb, Wisconsin Surveyor, S-187
DATE: May 20, 1964

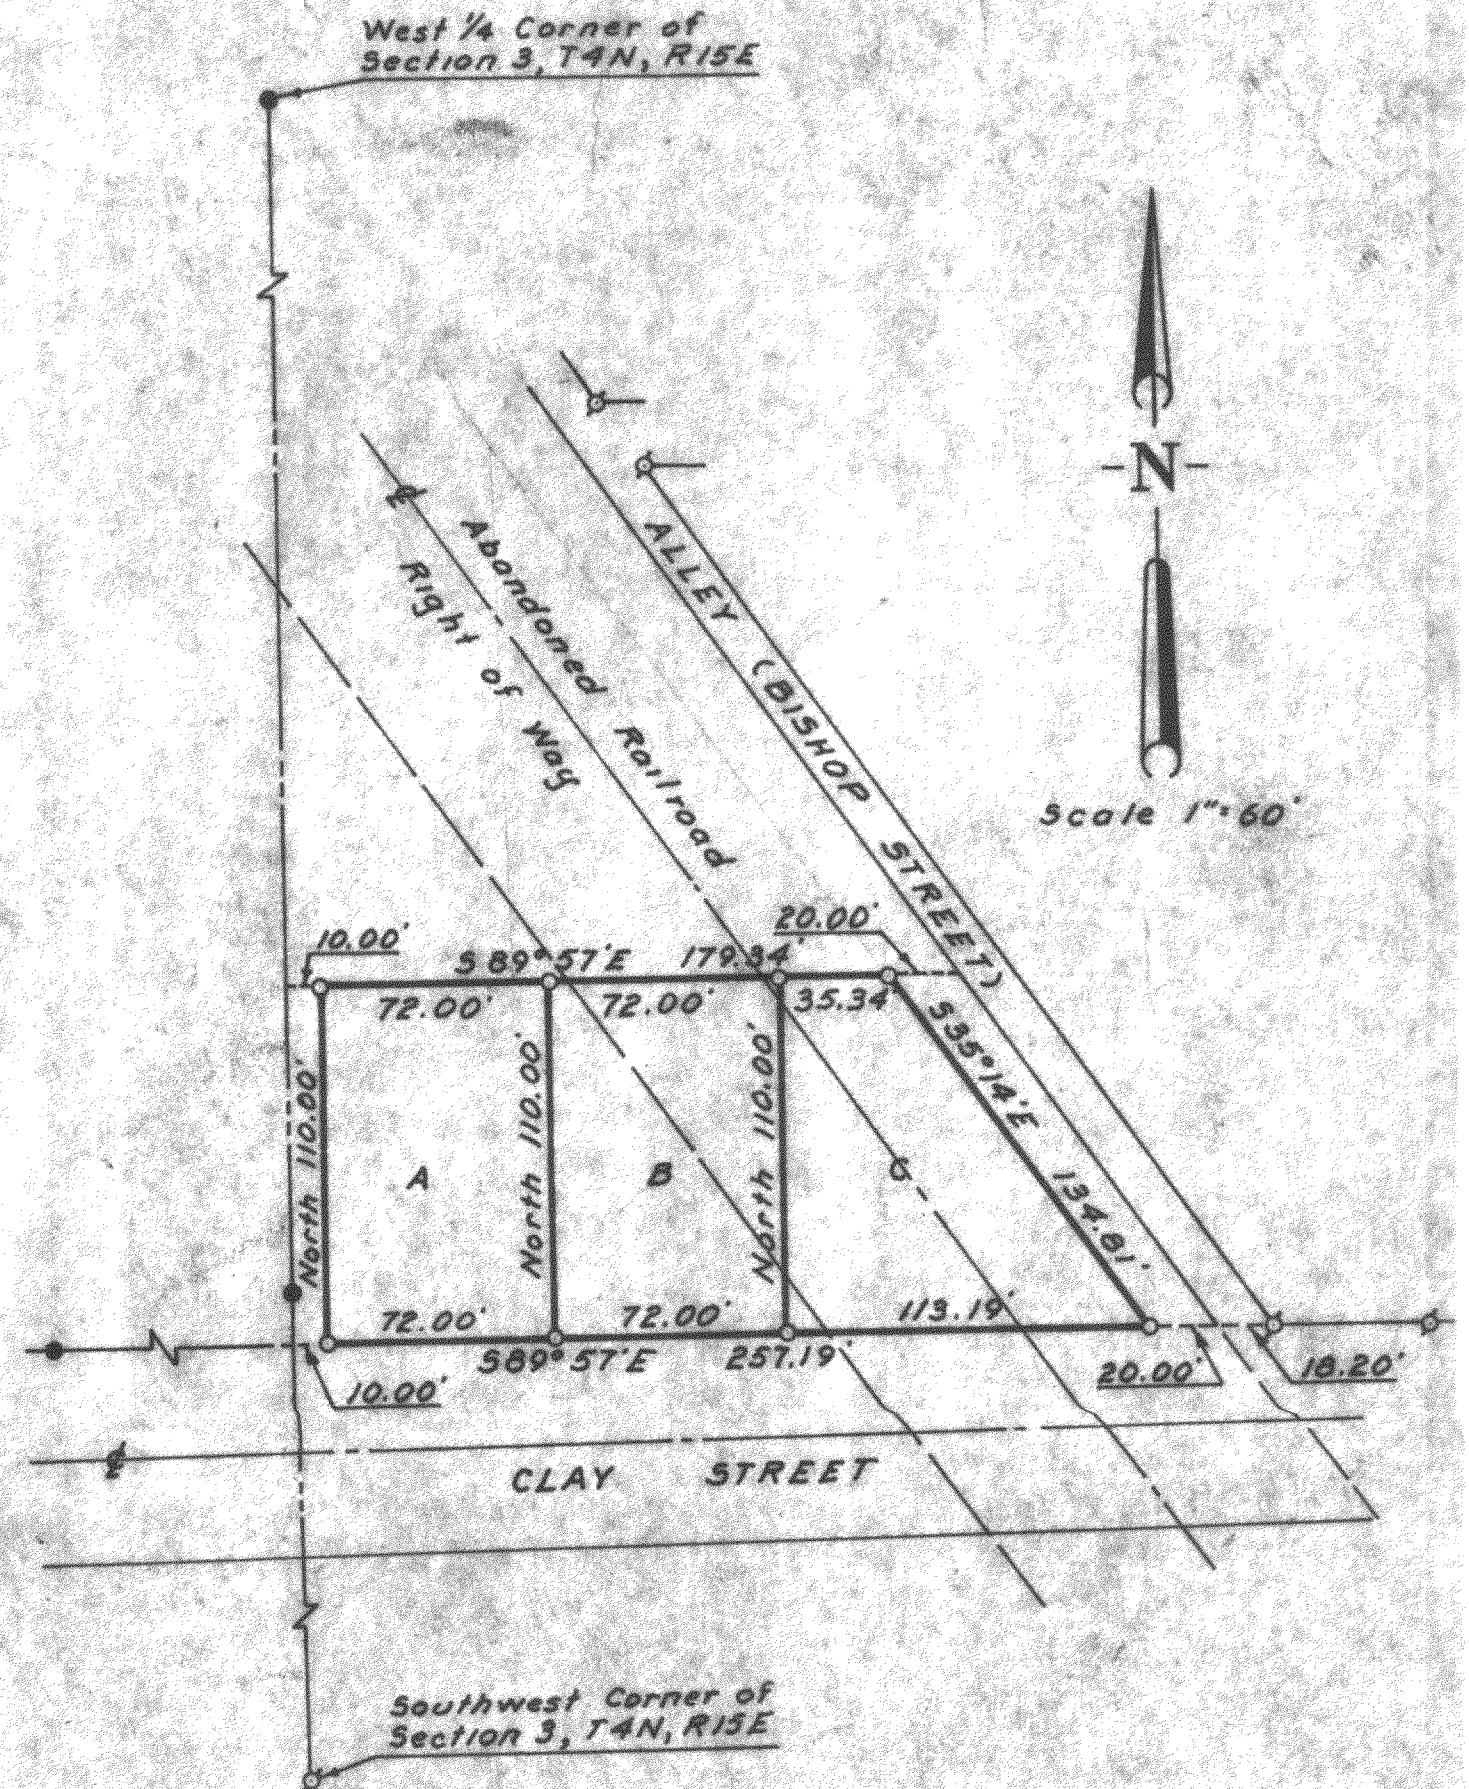

- - Concrete Monument Found
- - Iron Pipe Found
- - Iron Pipe Placed

10-151