


HAROLD H. KOLB

REGISTERED PROFESSIONAL LAND SURVEYOR
LAKE GENEVA, WISCONSIN

STARIN ROAD

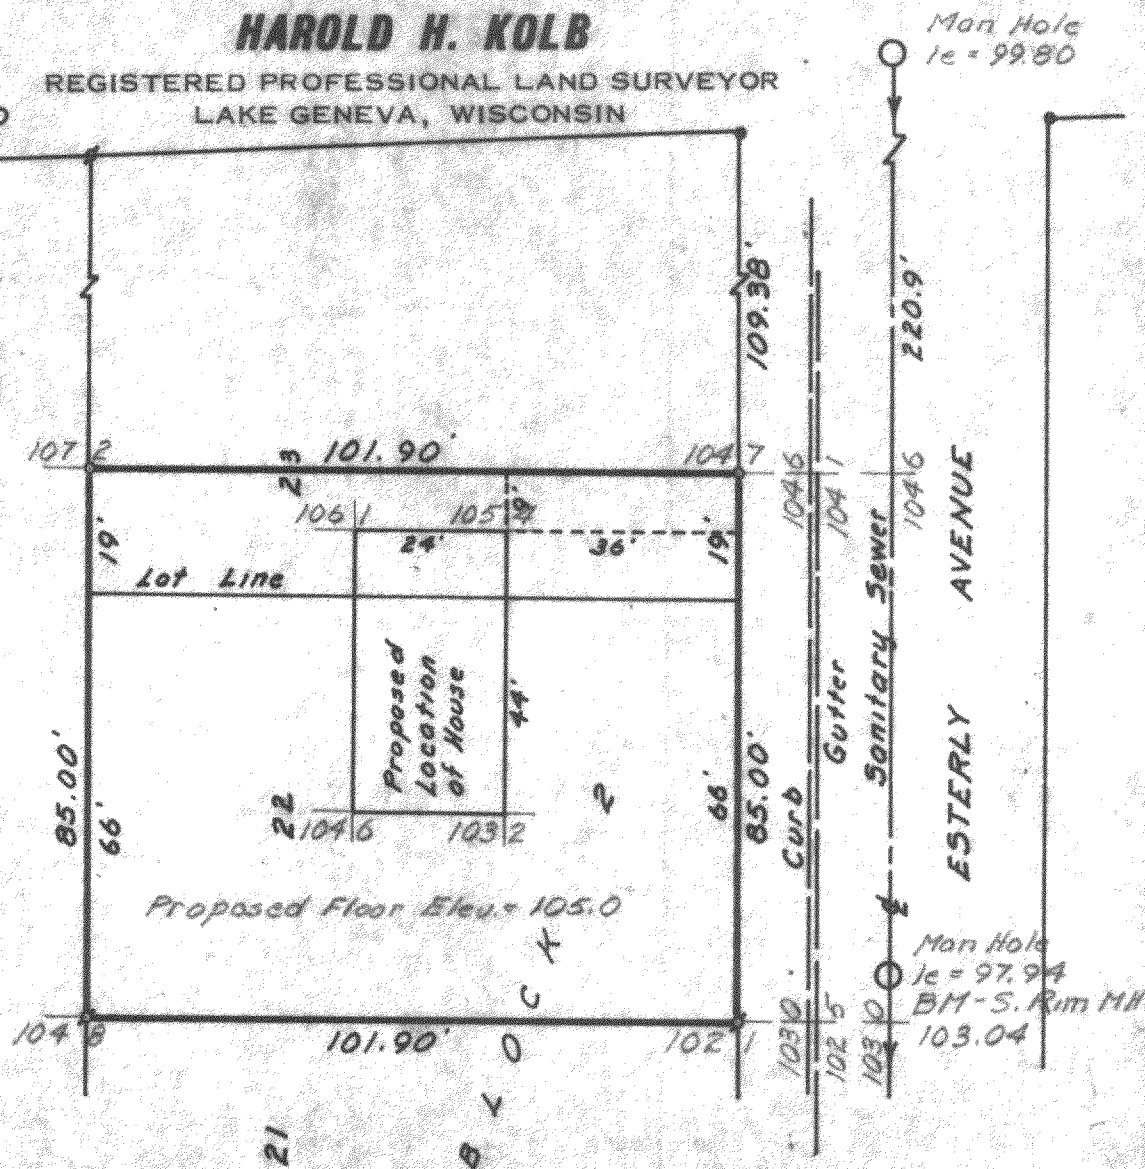

N



Scale 1"=30'

LEGEND

- IRON PIPE FOUND
- — IRON PIPE PLACED
- — CONCRETE MONUMENT
- ✕ — SPIKE

104.8 - Elevation 104.8

PLAT OF SURVEY OF

Lot 22 and the South 19 feet of Lot 23, Block 2, Fish and Johnson's Addition to the City of Whitewater, Walworth County, Wisconsin.

Note: Whitewater city engineer will determine elevation and location of sidewalk.

I, HAROLD H. KOLB, DO HEREBY CERTIFY THAT I HAVE SURVEYED THE PROPERTY HEREON DESCRIBED ACCORDING TO THE OFFICIAL RECORDS, AND THAT THE PLAT HEREON IS A CORRECT REPRESENTATION OF THE LOT LINES, and the principle lines of the improvements thereon.

Harold H. Kolb

HAROLD H. KOLB

WISCONSIN REGISTERED LAND SURVEYOR, S-187

DATE November 14, 1964