


HAROLD H. KOLB
 REGISTERED PROFESSIONAL LAND SURVEYOR
 LAKE GENEVA, WISCONSIN

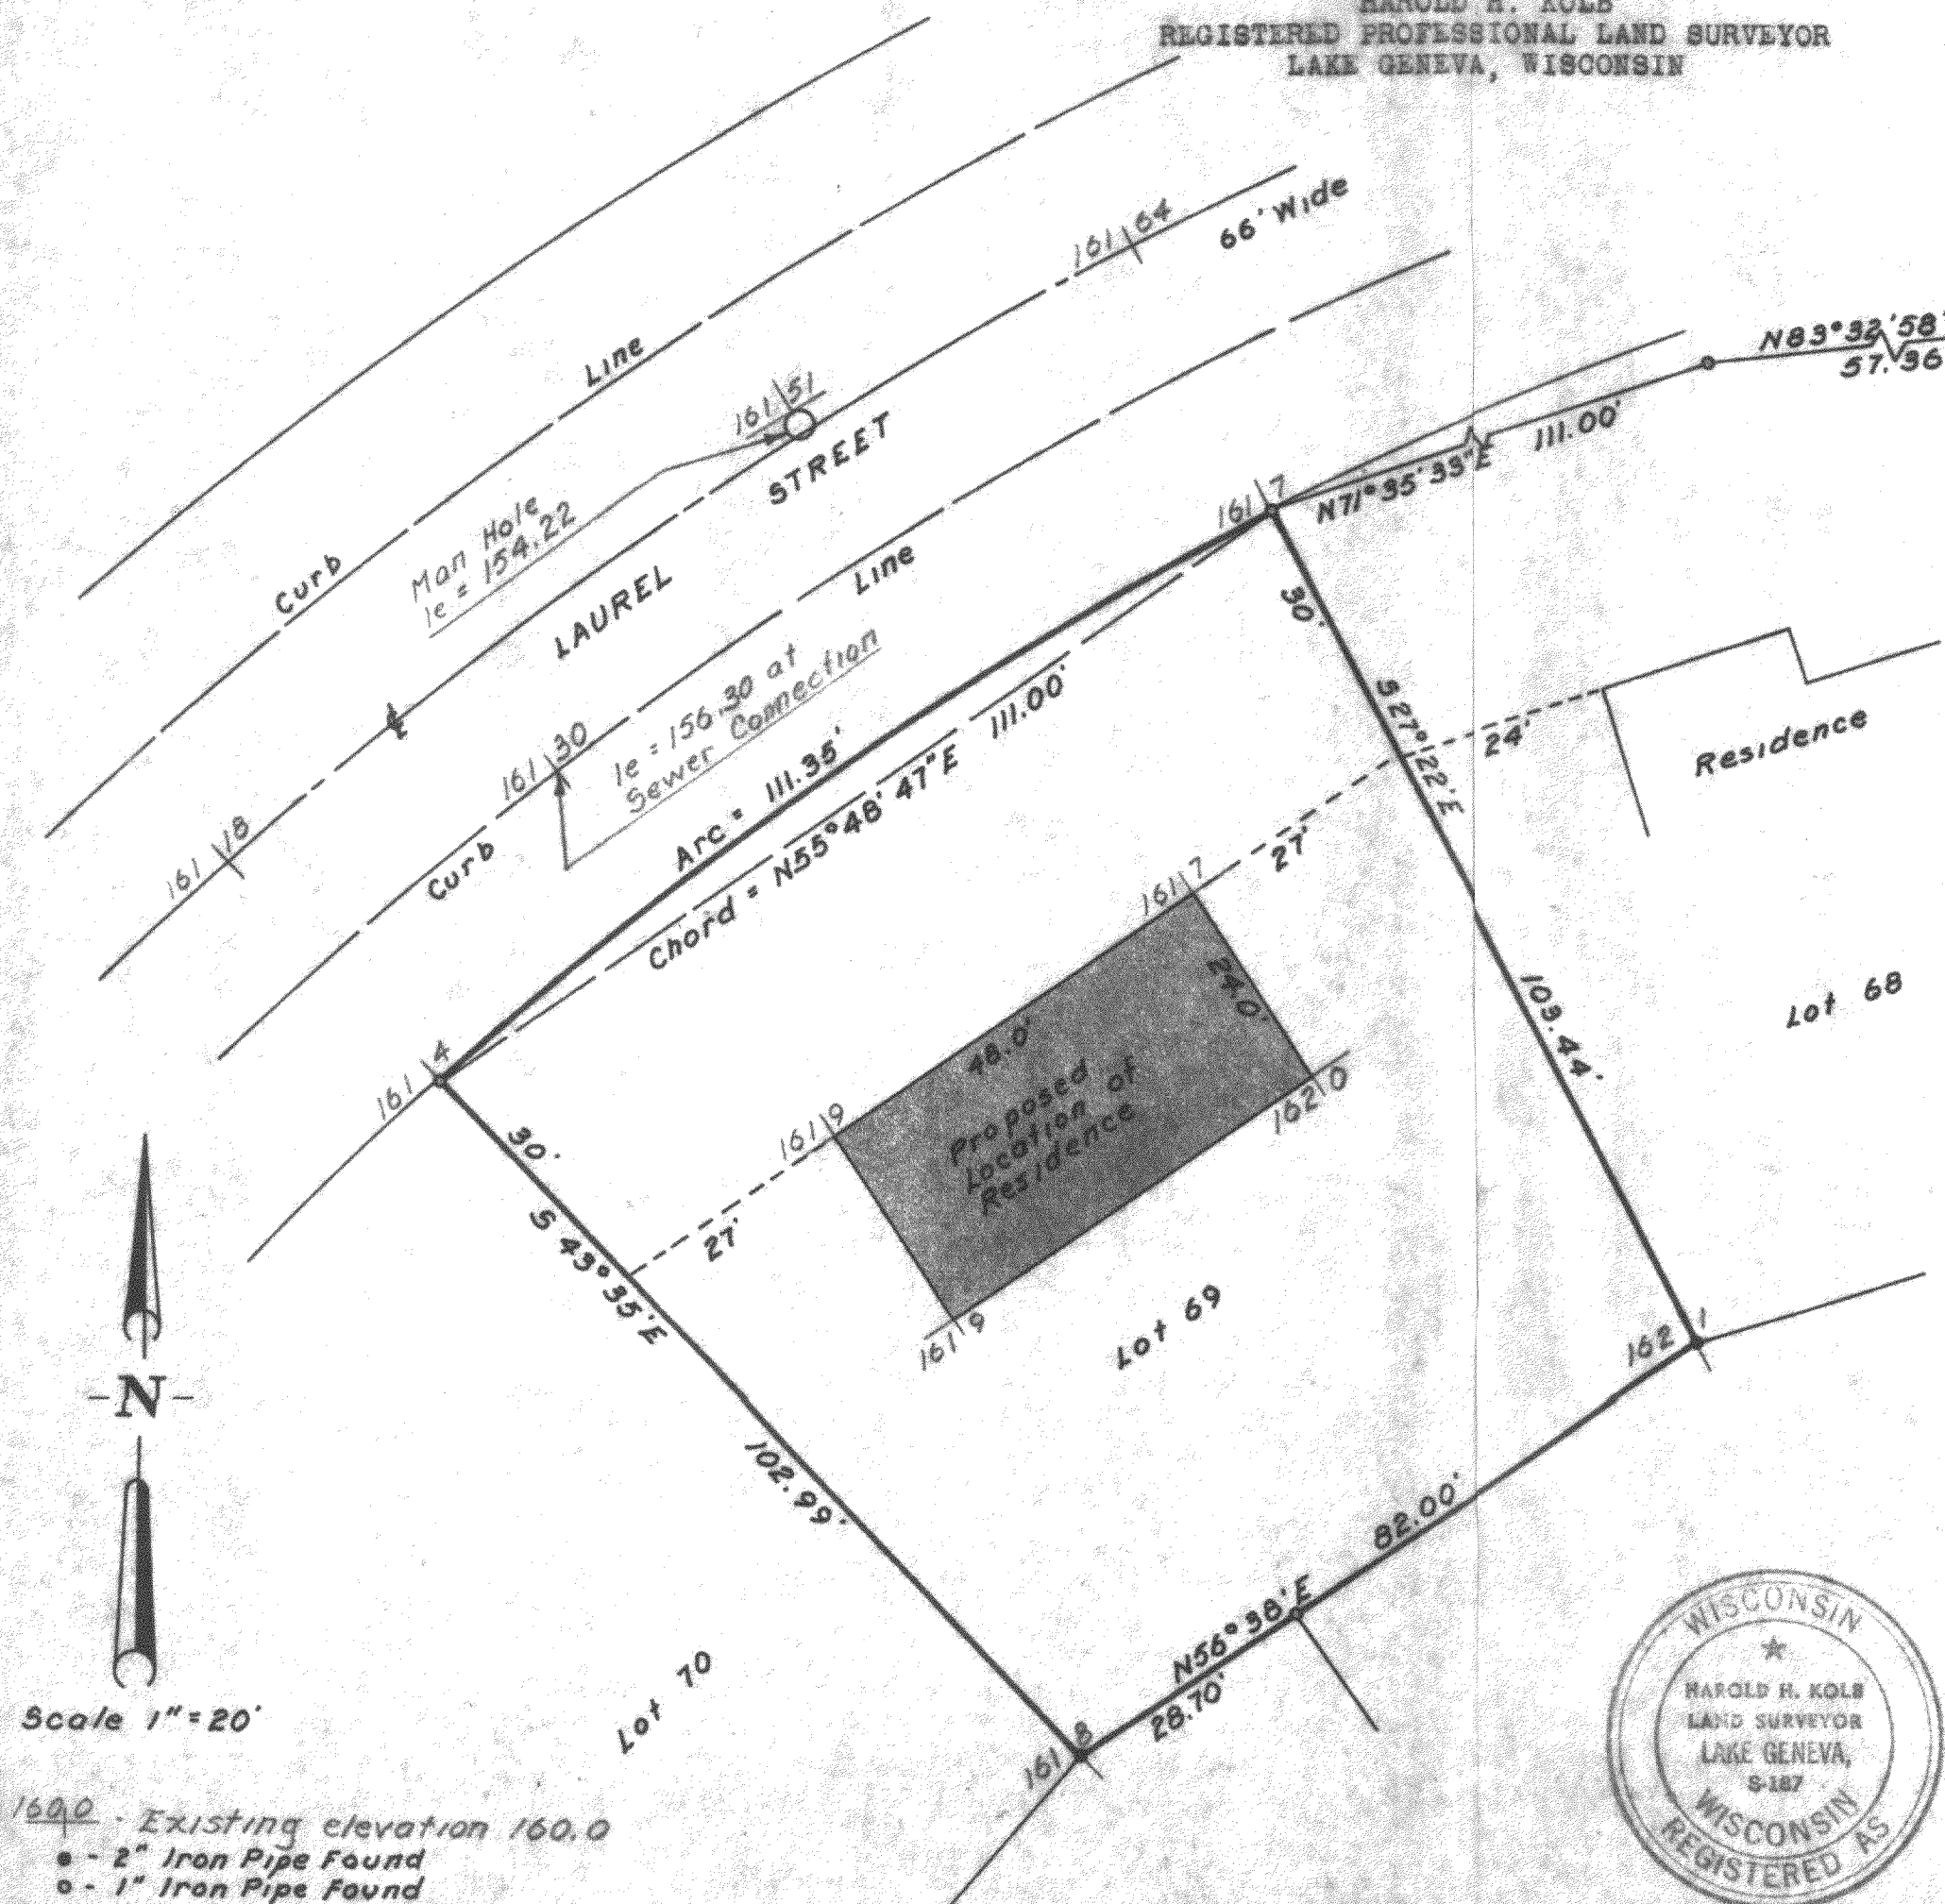

PLAT OF SURVEY OF
 Lot 69, Westpark Second Addition to the City of
 Whitewater, Walworth County, Wisconsin.

I certify that I have surveyed the above described
 property and that the above plat is an accurate
 survey and true representation thereof and
 correctly shows the exterior boundary lines and
 location of buildings and other improvements on
 said property and the correct measurements thereof.
 Dated this 20th day of July 1963.

Harold H. Kolb
 Harold H. Kolb, Wisconsin Surveyor, S-187

ZONING: Class "A" residential district
 MINIMUM SIDE YARD: 10 feet
 MINIMUM FRONT YARD: 25 feet
 MINIMUM REAR YARD: 25 feet



Scale 1" = 20'
 169.0 - Existing elevation 160.0
 • - 2" Iron Pipe Found
 o - 1" Iron Pipe Found
 WPA-15