


CERTIFIED SURVEY NO. _____


A part of the Northeast ¼ of the Southwest ¼ of Section 5, Town 4 North, Range 15 East, City of Whitewater, Walworth County, Wisconsin

PAGE 1 OF 2

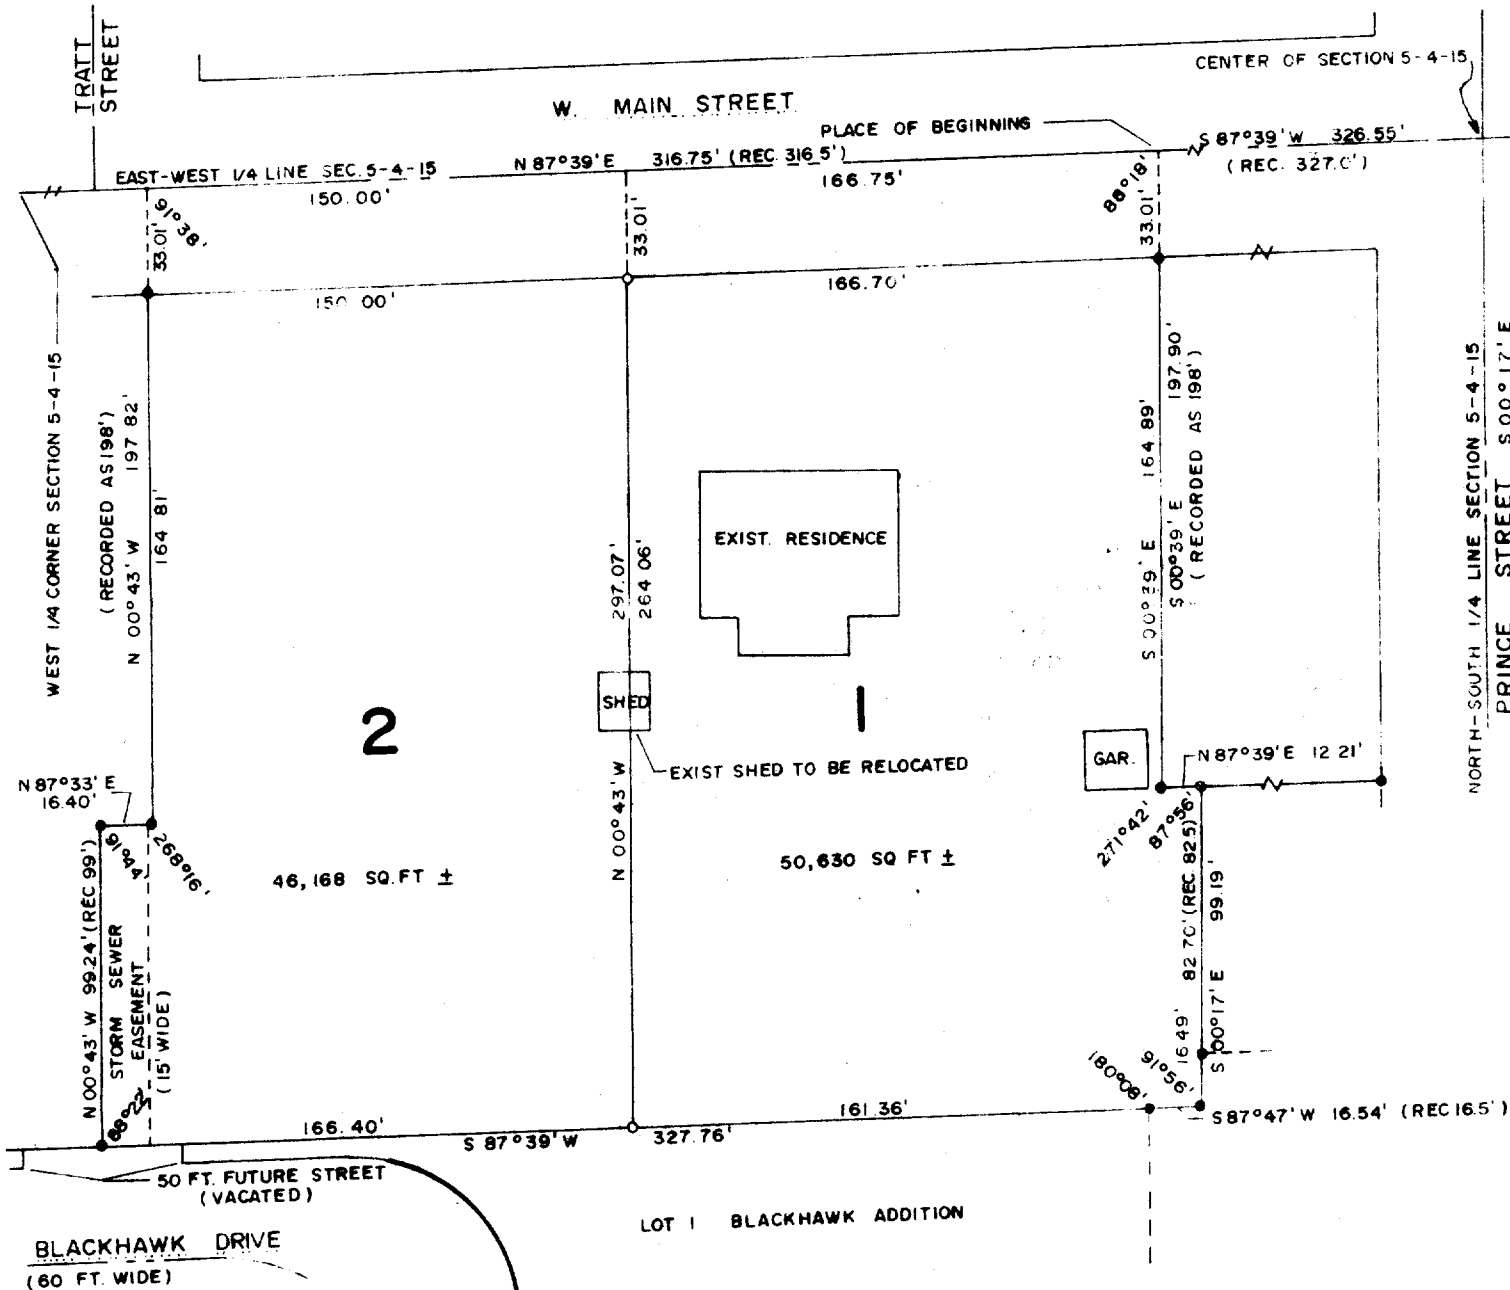

LOT 1 BLACKHAWK ADDITION

OWNER: William H Miller and
Marian Miller Cook

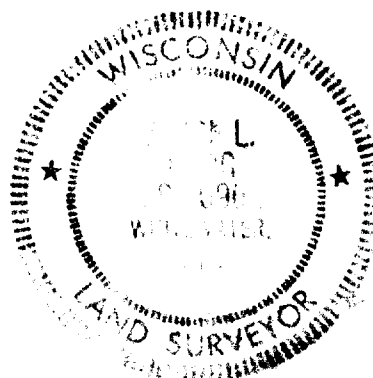

LEGEND

- INDICATES IRON PIPE FOUND
- INDICATES 1" X 24" IRON PIPE SET (1.13 LBS/FT.)
- INDICATES 2" X 30" IRON PIPE SET (3.65 LBS/FT.)

Cert Survey 438

10-249

SURVEYOR'S CERTIFICATE OF COMPLIANCE WITH STATUTE

State of Wisconsin)
County of Walworth)SS

I, Alan L Berg, a registered land survey of the State of Wisconsin,
do hereby certify:

That I have surveyed, divided and mapped a part of the Northeast $\frac{1}{4}$ of
the Southwest $\frac{1}{4}$ of Section 5, Town 4 North, Range 15 East, City of
Whitewater, Walworth County, Wisconsin, and more particularly described
as follows:

Commencing at the center of said Section 5; Thence S $87^{\circ}39'$ W along
the East-West $\frac{1}{4}$ line of said Section, 326.55 feet to the place of
beginning of this description; Thence S $00^{\circ}39'$ E, 197.90 feet; Thence
N $87^{\circ}39'$ E, 12.21 feet; Thence S $00^{\circ}17'$ E, 99.19 feet; Thence S $87^{\circ}47'$ W,
16.54 feet; Thence S $87^{\circ}39'$ W, 327.76 feet; Thence N $00^{\circ}43'$ W, 99.24 feet;
Thence N $87^{\circ}33'$ E, 16.40 feet; Thence N $00^{\circ}43'$ W, 197.82 feet to said
East-West $\frac{1}{4}$ line; Thence N $87^{\circ}39'$ E, along said East-West $\frac{1}{4}$ line ,
316.75 feet to the place of beginning.

That I have made such survey and map by the direction of William H.
Miller and Marian Miller Cook, and that I have fully complied with the
provisions of Chapter 236.34 of the Wisconsin Statutes and the Land
Division Ordinance of the City of Whitewater, Walworth County, Wisconsin.

Alan L Berg, S-1090

October 14, 1974



CITY OF WHITEWATER PLAN COMMISSION APPROVAL

Approved this _____ day of _____, 1974, by the Whitewater Plan
Commission.

Wava Jean Nelson, City Clerk