


GEORGE T. DUNHAM
SURVEYING & SUBDIVIDING
DELAVER, WISCONSIN

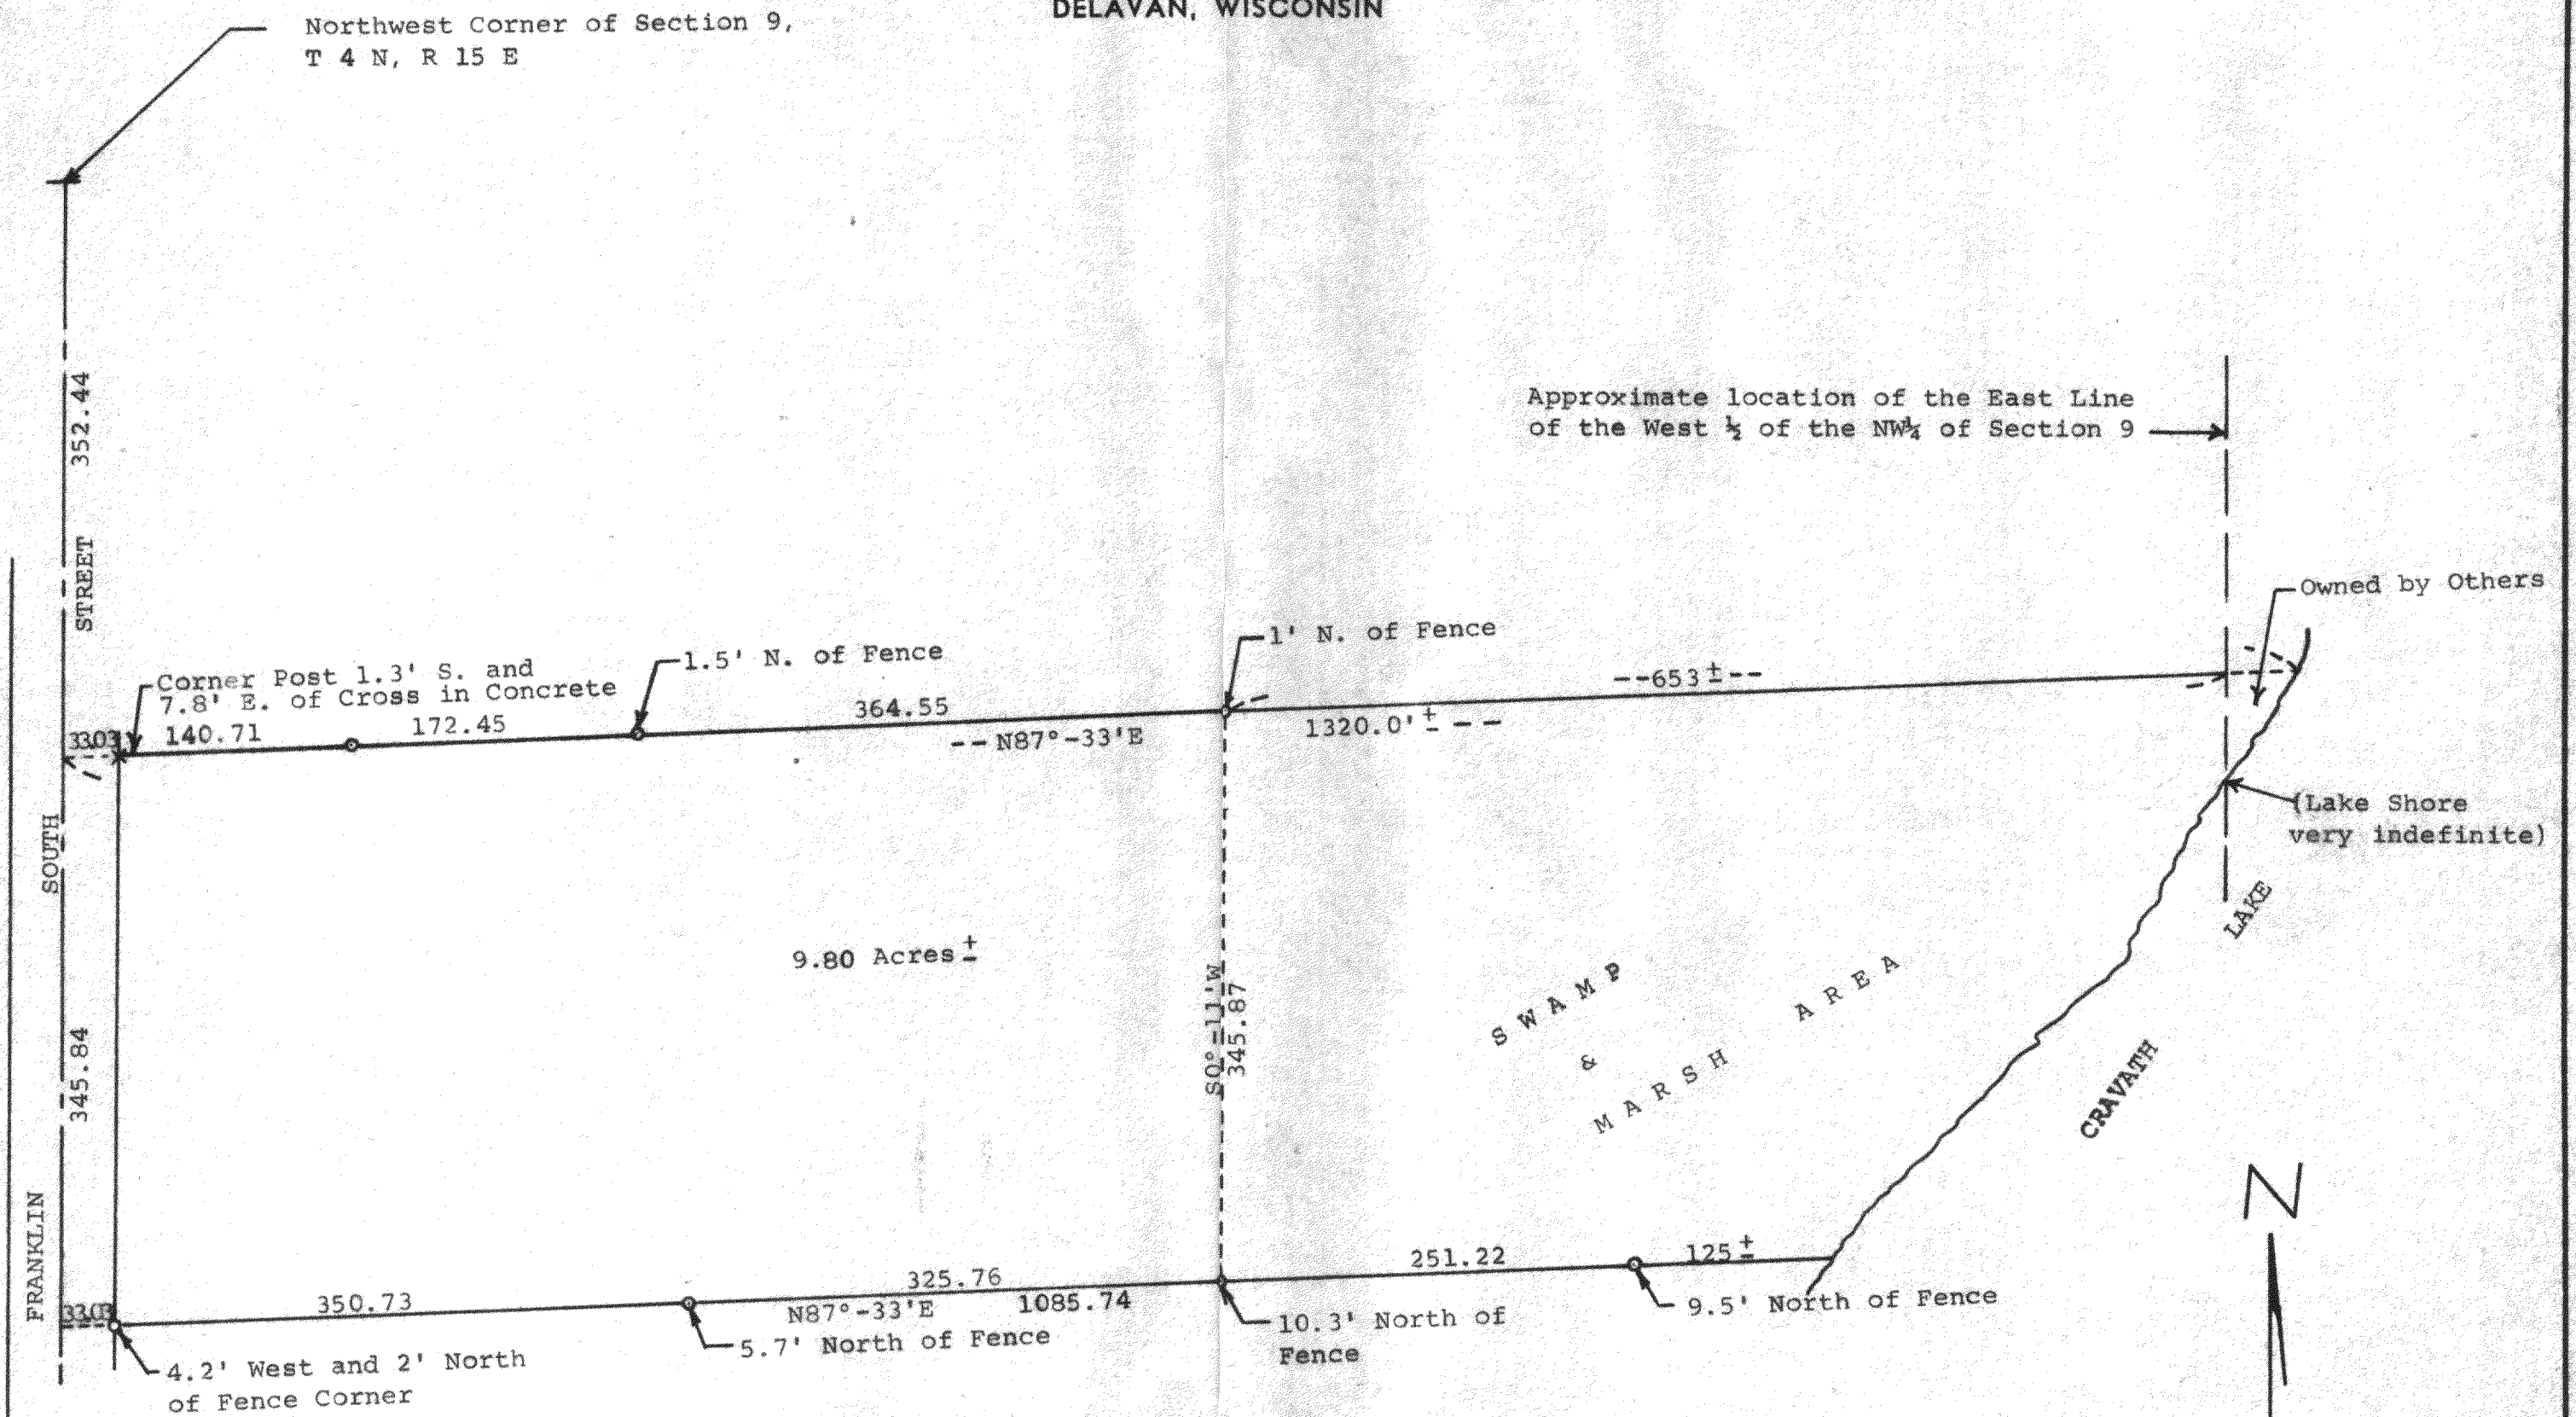

STATE OF WISCONSIN) SS
COUNTY OF WALWORTH)

I, George T. Dunham, Surveyor, certify that I have surveyed the property described as follows.

A parcel of land located in the West 1/2 of the Northwest 1/4 of Section 9, T 4 N, R 15 E, City of Whitewater, Walworth County, Wisconsin, described as follows: Commencing at the northwest corner of said Section 9; thence South along the west line of said Northwest 1/4, 352.44 feet to the place of beginning; thence N87°-33'E parallel with the north line of said Section 9, 1320.0 feet more or less to the east line of said West 1/2 of the Northwest 1/4 of Section 9; thence southerly along said east line to the intersection of said line with the shore of the grist mill pond or Cravath Lake; thence southwesterly along said shore of the lake to a point located 698.28 feet south of the north line of said section 9 as shown by a measurement parallel with the west line of said section 9; thence S87°-33'W parallel with the north line of said section 9, 1085.74 feet more or less to the west line of said section 9; thence North along said west line 345.84 feet to the place of beginning containing 9.80 acres of land more or less.

and the above map is a true representation thereof and shows the size and location of the property, its exterior boundaries, the location and dimensions of all structures thereon, fences, apparent easements and roadways and visible encroachments, if any.

This survey is made for the exclusive use of the present owners of the property, and also those who purchase, mortgage, or guarantee the title thereto within one (1) year from date hereof; and as to them I warrant the accuracy of said survey and map.

March 23, 1976

George T. Dunham
George T. Dunham, Surveyor

