


HAROLD H. KOLB

REGISTERED PROFESSIONAL LAND SURVEYOR
LAKE GENEVA, WISCONSIN

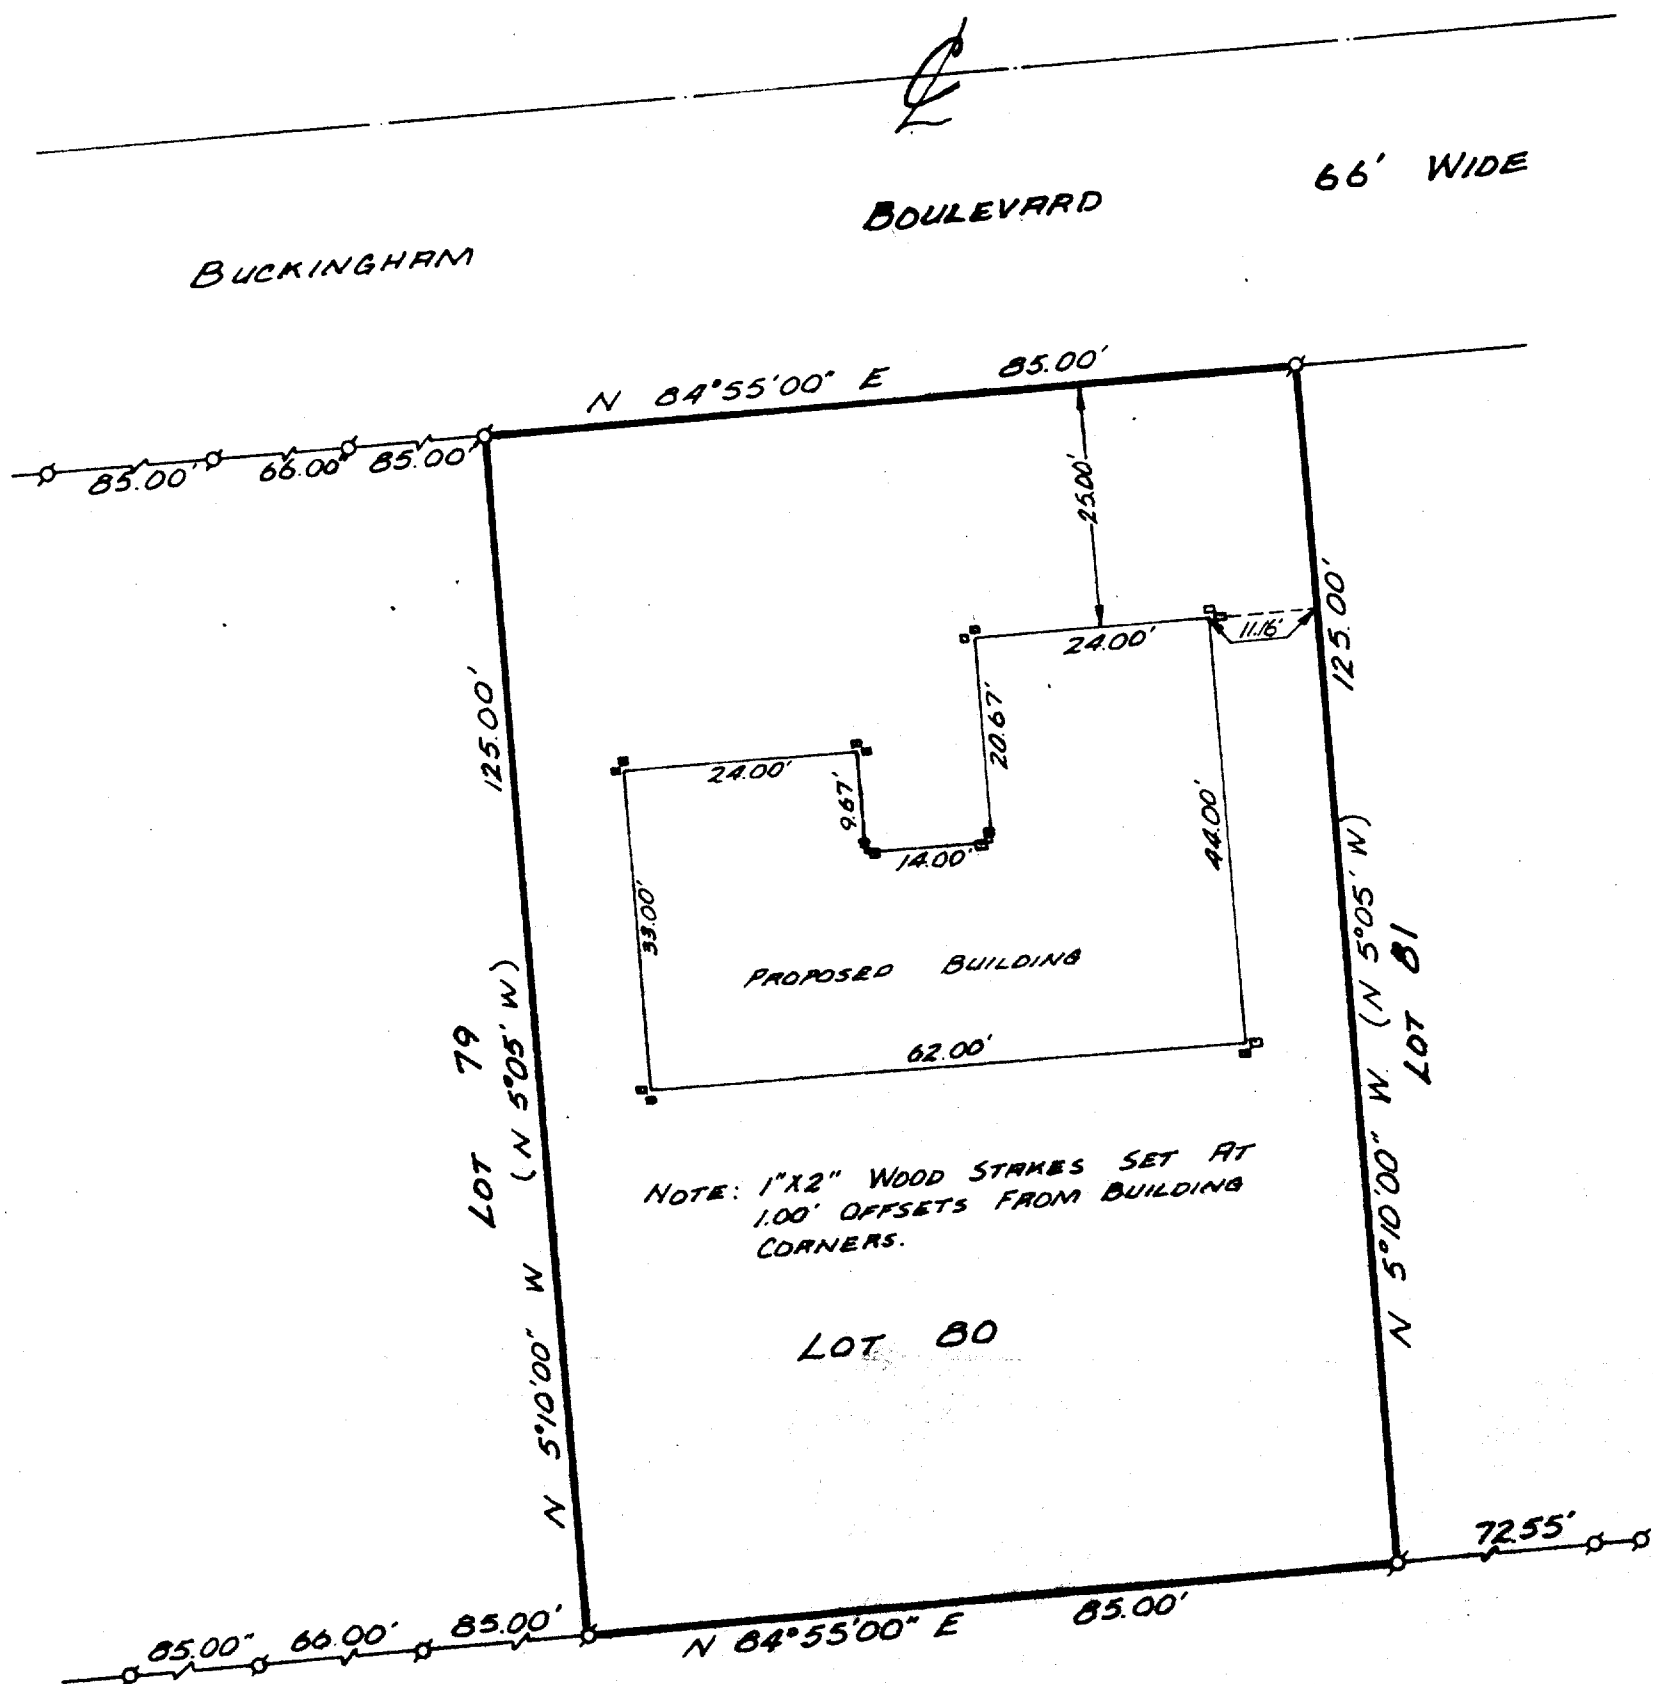

PLAT OF SURVEY OF
Lot 80, Buckingham Estates, City of Whitewater,
Walworth County, Wisconsin.


OWNER: Robert Rothwieler

Accuracy: Distances $\pm 0.01'$
Angles $\pm 05''$
Error of closure less
than 1 part in 3000

NOTE: Bearing on the South
line of Buckingham Blvd.
is assumed as plat.



- LEGEND**
- φ — IRON PIPE FOUND
 - — IRON PIPE PLACED
 - — CONCRETE MONUMENT
 - x — SPIKE
 - — 1" x 2" WOOD STAKES
 - () — PLACED AS

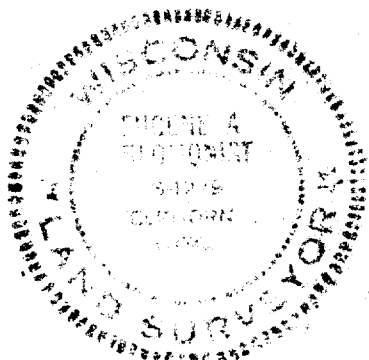

EUGENE A. BLOMQUIST DO HEREBY CERTIFY THAT I HAVE
SURVEYED THE PROPERTY HEREON DESCRIBED ACCORDING
TO THE OFFICIAL RECORDS, AND THAT THE PLAT HEREON
IS A CORRECT REPRESENTATION OF THE LOT LINES.

Eugene A. Blomquist

EUGENE A. BLOMQUIST
WISCONSIN REGISTERED LAND SURVEYOR, S. 1279
DATE Sept. 24, 1976