


PRAIRIE


GAS LINE  
H2O SHUT OFF

STREET

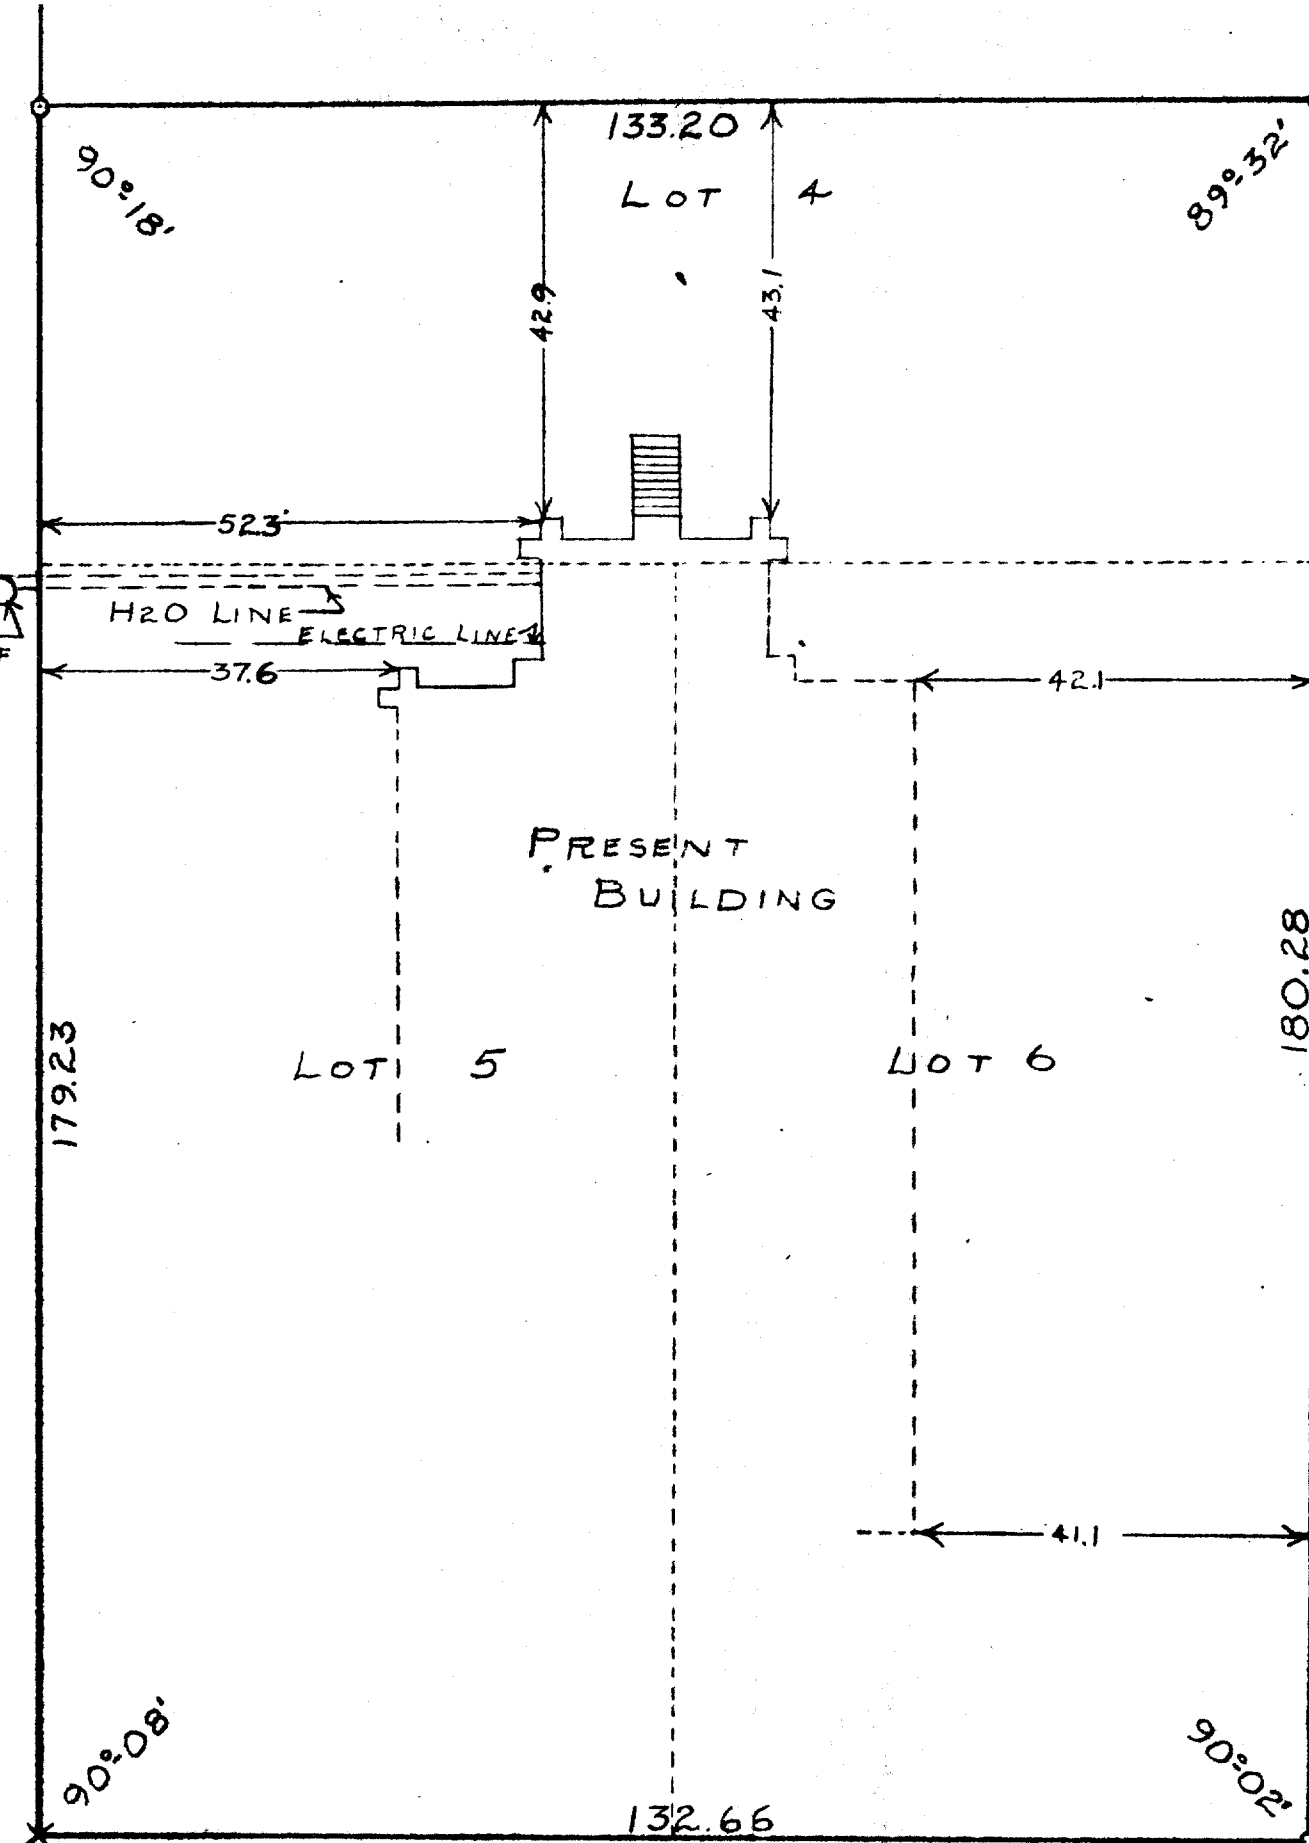

CENTER

STREET

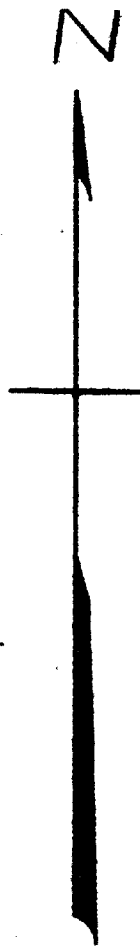

SCALE - 1" = 20'  
O = IRON STAKE  
X = CROSS IN CONC

PLAT OF SURVEY OF LOTS 5 AND 6 AND PART OF LOT 4 IN BLOCK 16  
OF CHAPMAN AND ADDITION TO THE VILLAGE (NOW CITY) OF WHITEWATER,  
WALWORTH COUNTY, WISCONSIN WHICH PROPERTY IS NOW OWNED BY  
THE FIRST METHODIST CHURCH  
NOV. 19, 1952