


PROPERTY SURVEY MAP

OF LOT 9, THE SOUTH 7.0' OF THE EAST 69.0' OF LOT 8 AND THE NORTH 7.0' OF THE EAST 69.0' OF LOT 10, BLOCK 1, CAINE'S ADDITION, CITY OF WHITEWATER, WALWORTH COUNTY, WISCONSIN.

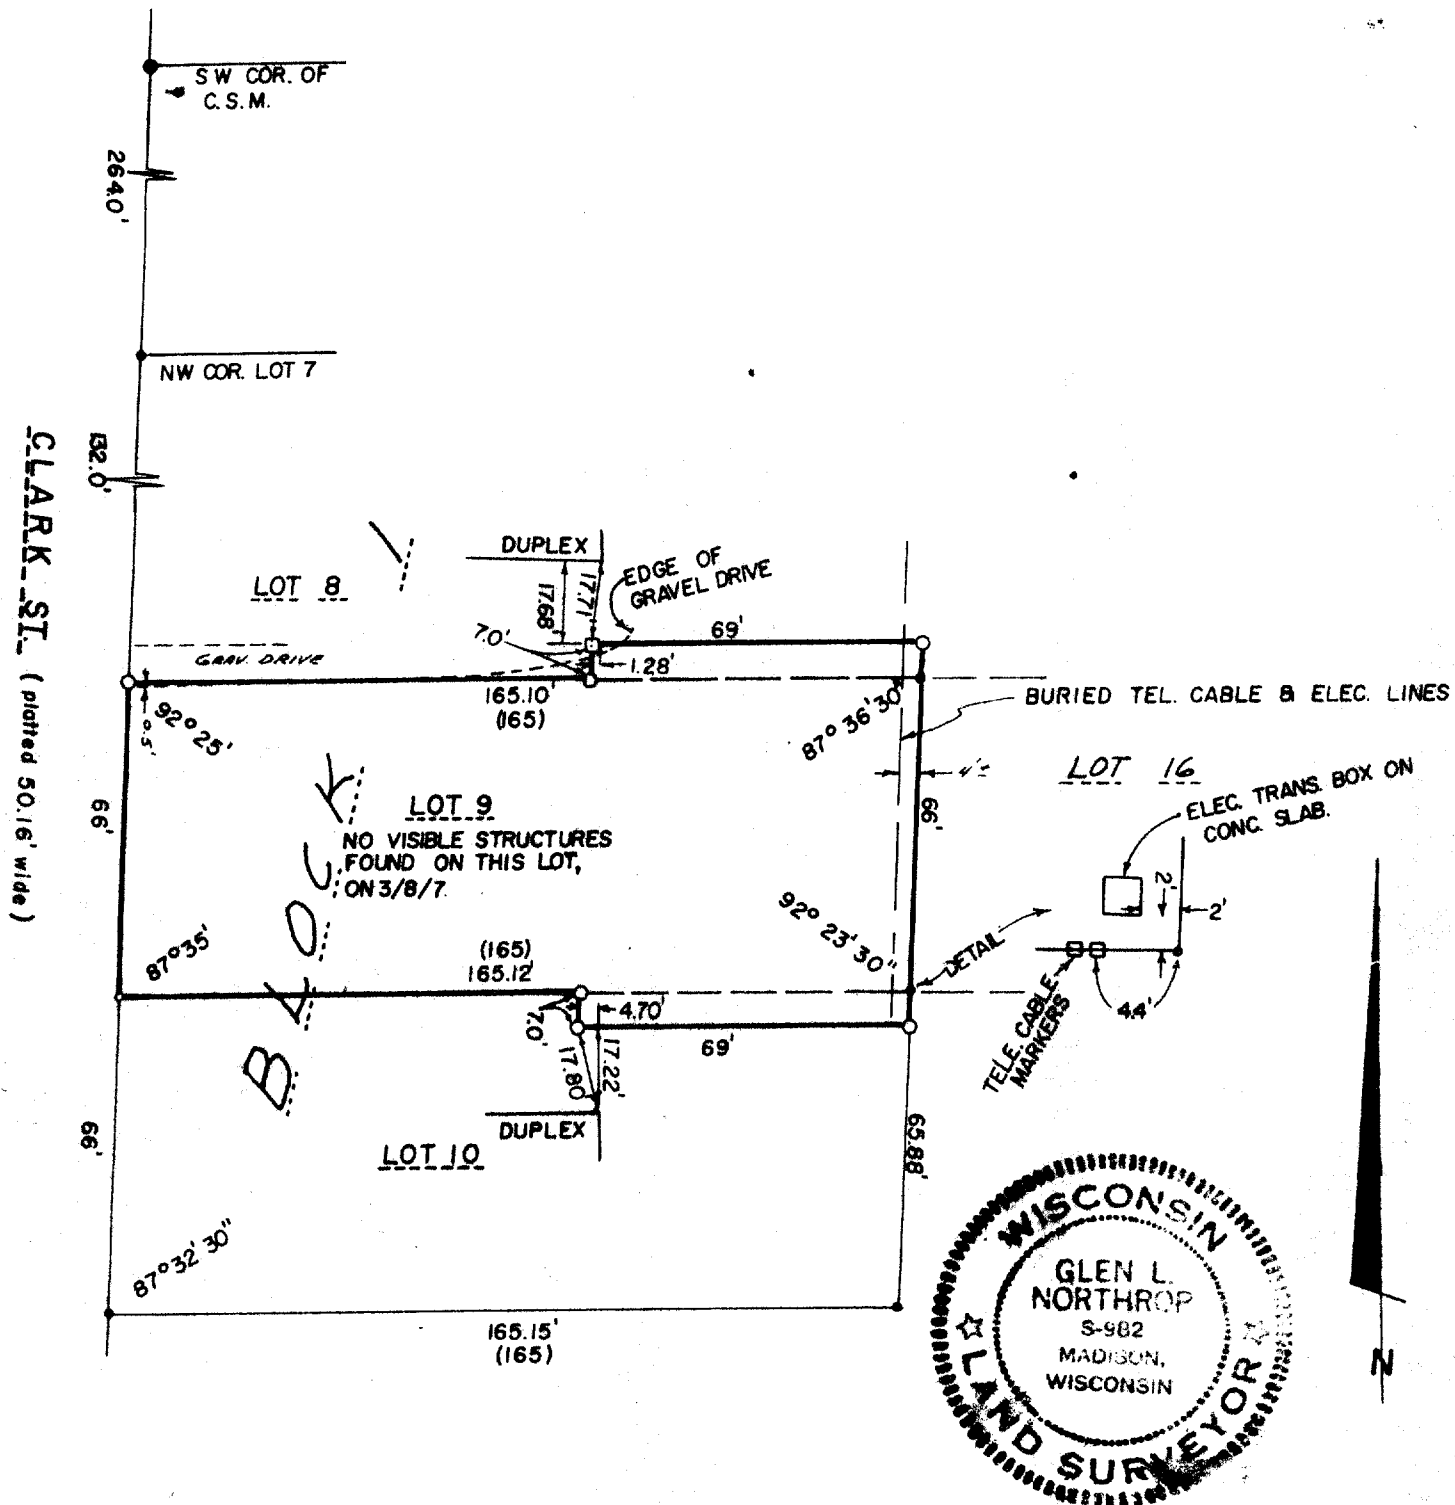

LEGEND

- EXIST. 1" IRON PIPE FOUND
- EXIST. 3/4" IRON PIPE FOUND
- 3/4" I.D. IRON PIPE SET
- 1" IRON PIPE SET
- WOOD STAKE

NOTES

SURVEYOR'S CERTIFICATE

I, GLEN L. NORTHROP, REGISTERED LAND SURVEYOR, HEREBY CERTIFY THAT I HAVE SURVEYED THE ABOVE DESCRIBED PROPERTY AND THAT THE ABOVE MAP IS A TRUE REPRESENTATION THEREOF AND SHOWS THE SIZE AND LOCATION OF THE PROPERTY, ITS EXTERIOR BOUNDARIES, THE LOCATION AND DIMENSIONS OF ALL VISIBLE STRUCTURES THEREON, BOUNDARY FENCES, APPARENT EASEMENTS AND ROADWAYS AND VISIBLE ENCROACHMENTS, IF ANY.

THIS SURVEY IS MADE FOR THE EXCLUSIVE USE OF THE PRESENT OWNERS OF THE PROPERTY, AND ALSO THOSE WHO PURCHASE, MORTGAGE, OR GUARANTEE THE TITLE THERETO WITHIN ONE (1) YEAR FROM THE DATE HEREOF.

DATE OF FIELD SURVEY MARCH 8, 1978
 SURVEYED FOR: CORNELL MINGUEY

Glen L. Northrop DATE 3/10/78
 GLEN L. NORTHROP, R.L.S. 982

DRAFTED BY ABEX SURVEY LTD.
 REGISTERED LAND SURVEYORS
 CAMBRIDGE, WISCONSIN

ORDER NO. AB 513-78
 DWG. NO. 513
 SHEET 1 OF 1