


PLAT OF SURVEY OF
 LOT 10 AND PART OF LOTS 9 AND 11, BLOCK 17,
 CHAPMAN AND LUDINGTON SUBDIVISION
 CITY OF WHITEWATER, WALWORTH COUNTY,
 WISCONSIN

SURVEYED BY,
JENSEN SURVEYING & MAPPING S.C.
 P.O. BOX 322 45 S. WISCONSIN ST
 ELKHORN, WISCONSIN 53121
 PHONE: (414) 723-3434

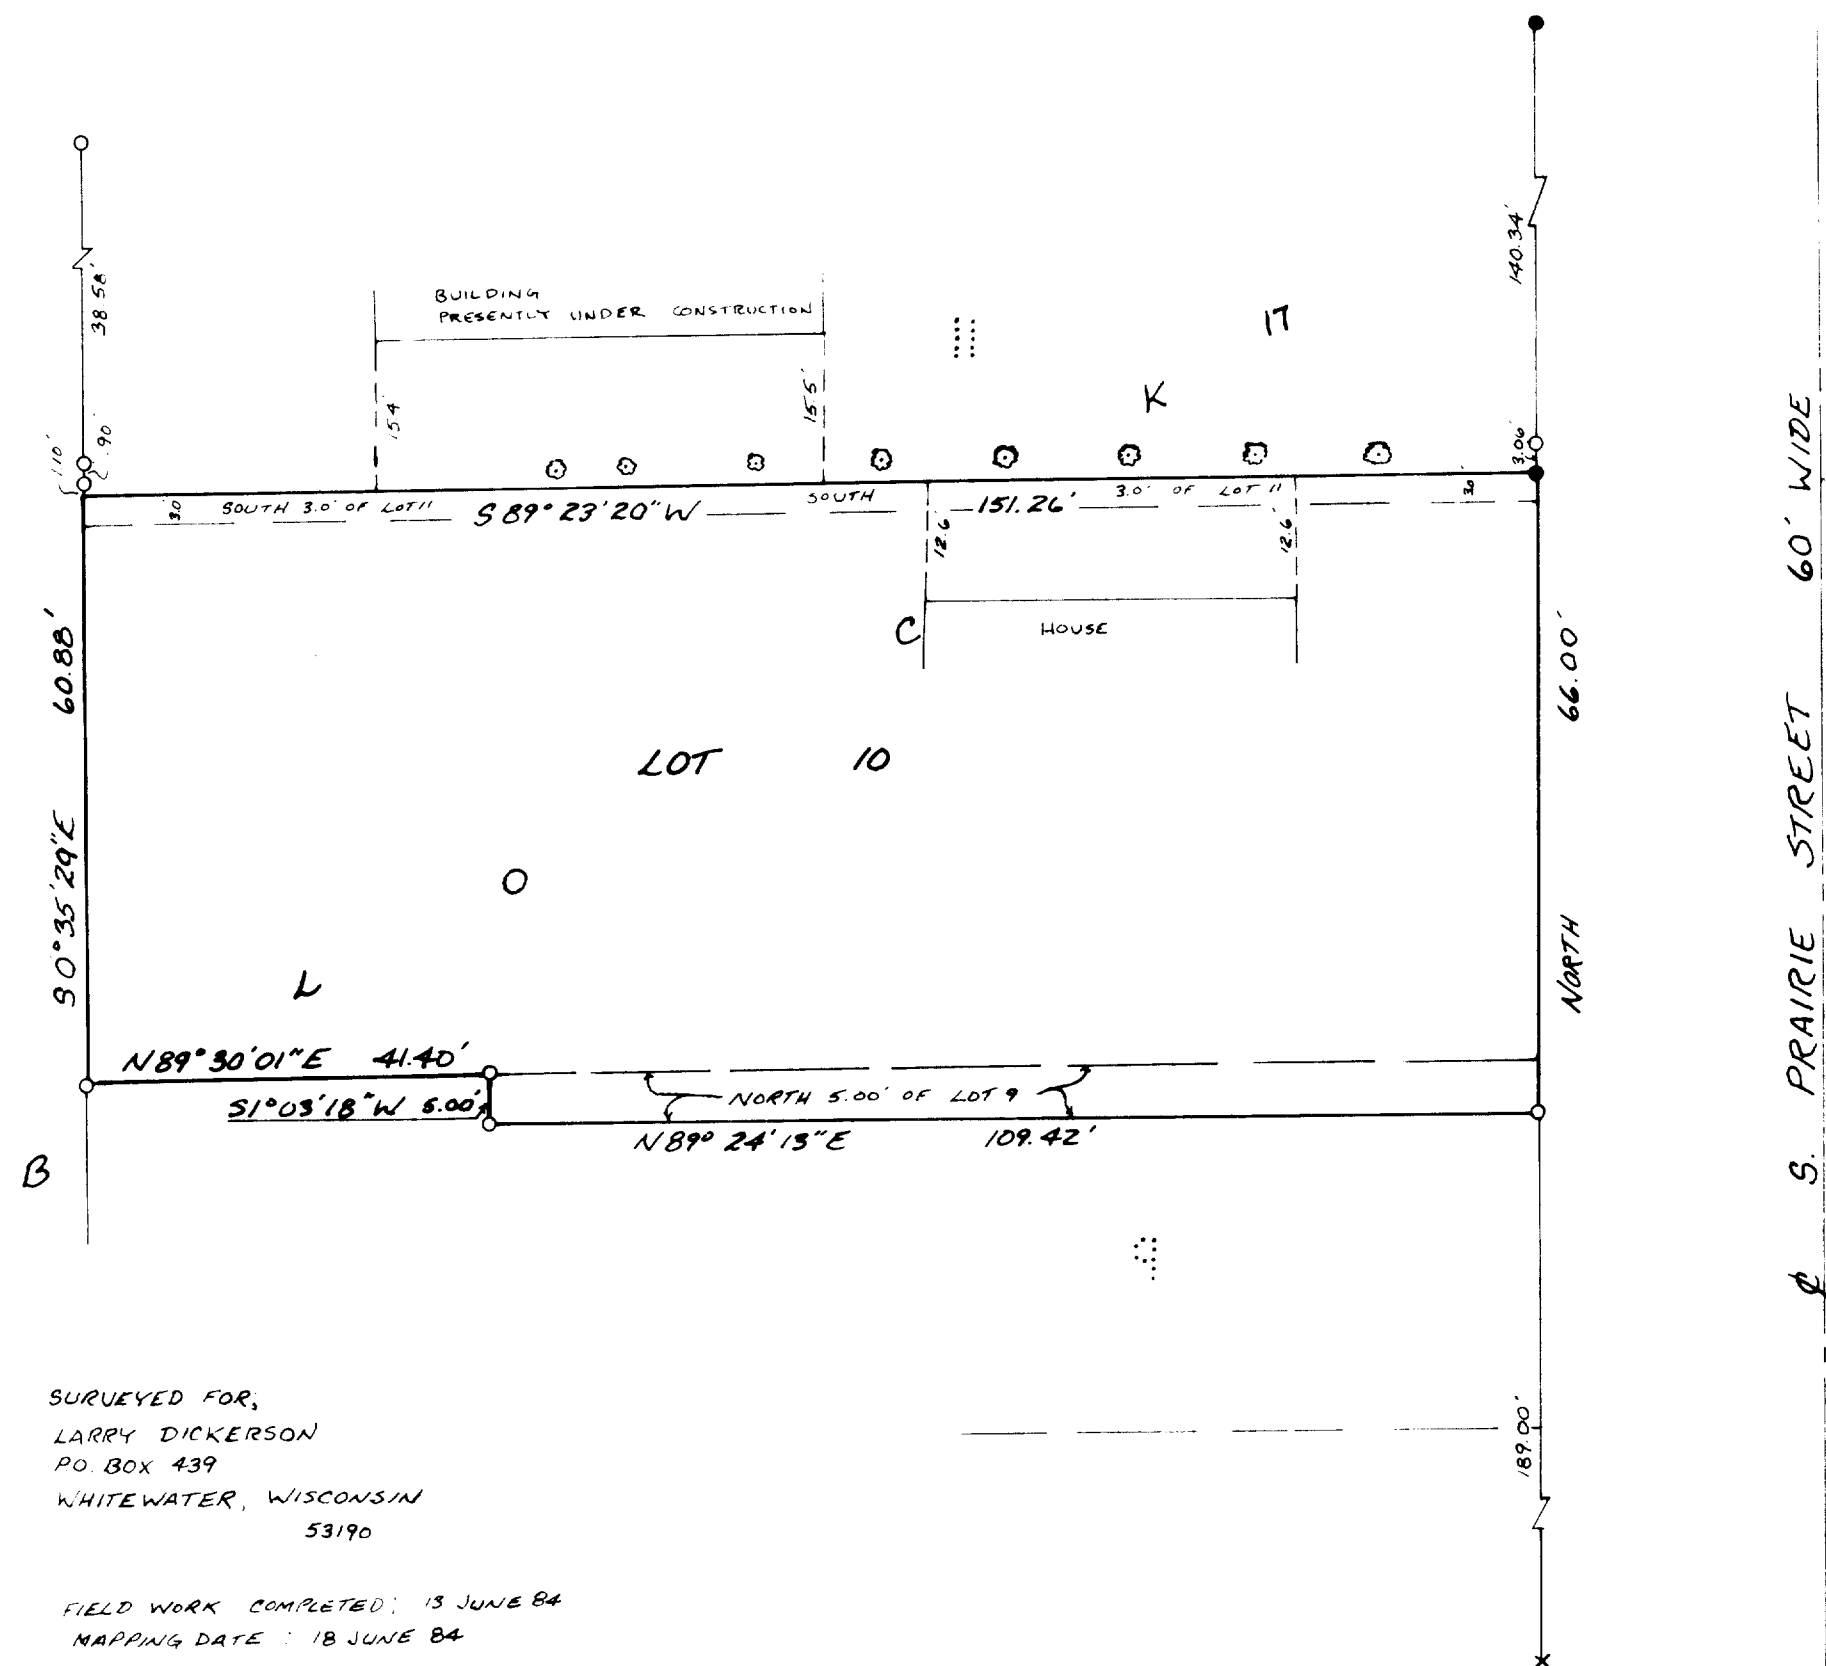

SURVEYED FOR,
 LARRY DICKERSON
 P.O. BOX 439
 WHITEWATER, WISCONSIN
 53190

FIELD WORK COMPLETED: 13 JUNE 84
 MAPPING DATE: 18 JUNE 84

BEARINGS REFERENCED TO PREVIOUS SURVEYS
 WEST LINE OF S. PRAIRIE STREET ASSUMED
 NORTH

SCALE 1"=20'

LEGEND

- O - FOUND IRON PIPE
- - FOUND IRON ROD
- X - FOUND CHISEL CROSS CUT IN CONCRETE
- ⊙ - PINE TREE

I HEREBY CERTIFY THAT THE ABOVE DESCRIBED PROPERTY HAS BEEN SURVEYED UNDER MY DIRECTION, THAT THE PLAT SHOWN HEREON IS AN ACCURATE SURVEY, A TRUE REPRESENTATION THEREOF, CORRECTLY SHOWS THE EXTERIOR BOUNDARY LINE ON SAID PROPERTY AND THE CORRECT MEASUREMENTS THEREOF.

Thomas P. A. Jensen
 THOMAS P.A. JENSEN RLS # 1084

