


LEGEND

- ⊙ - IRON PIPE FOUND
- ⊙ - IRON ROD FOUND
- - IRON ROD SET

NEWCOMB STREET 66' WIDE

C. M. ST. P. RAILROAD 66' WIDE

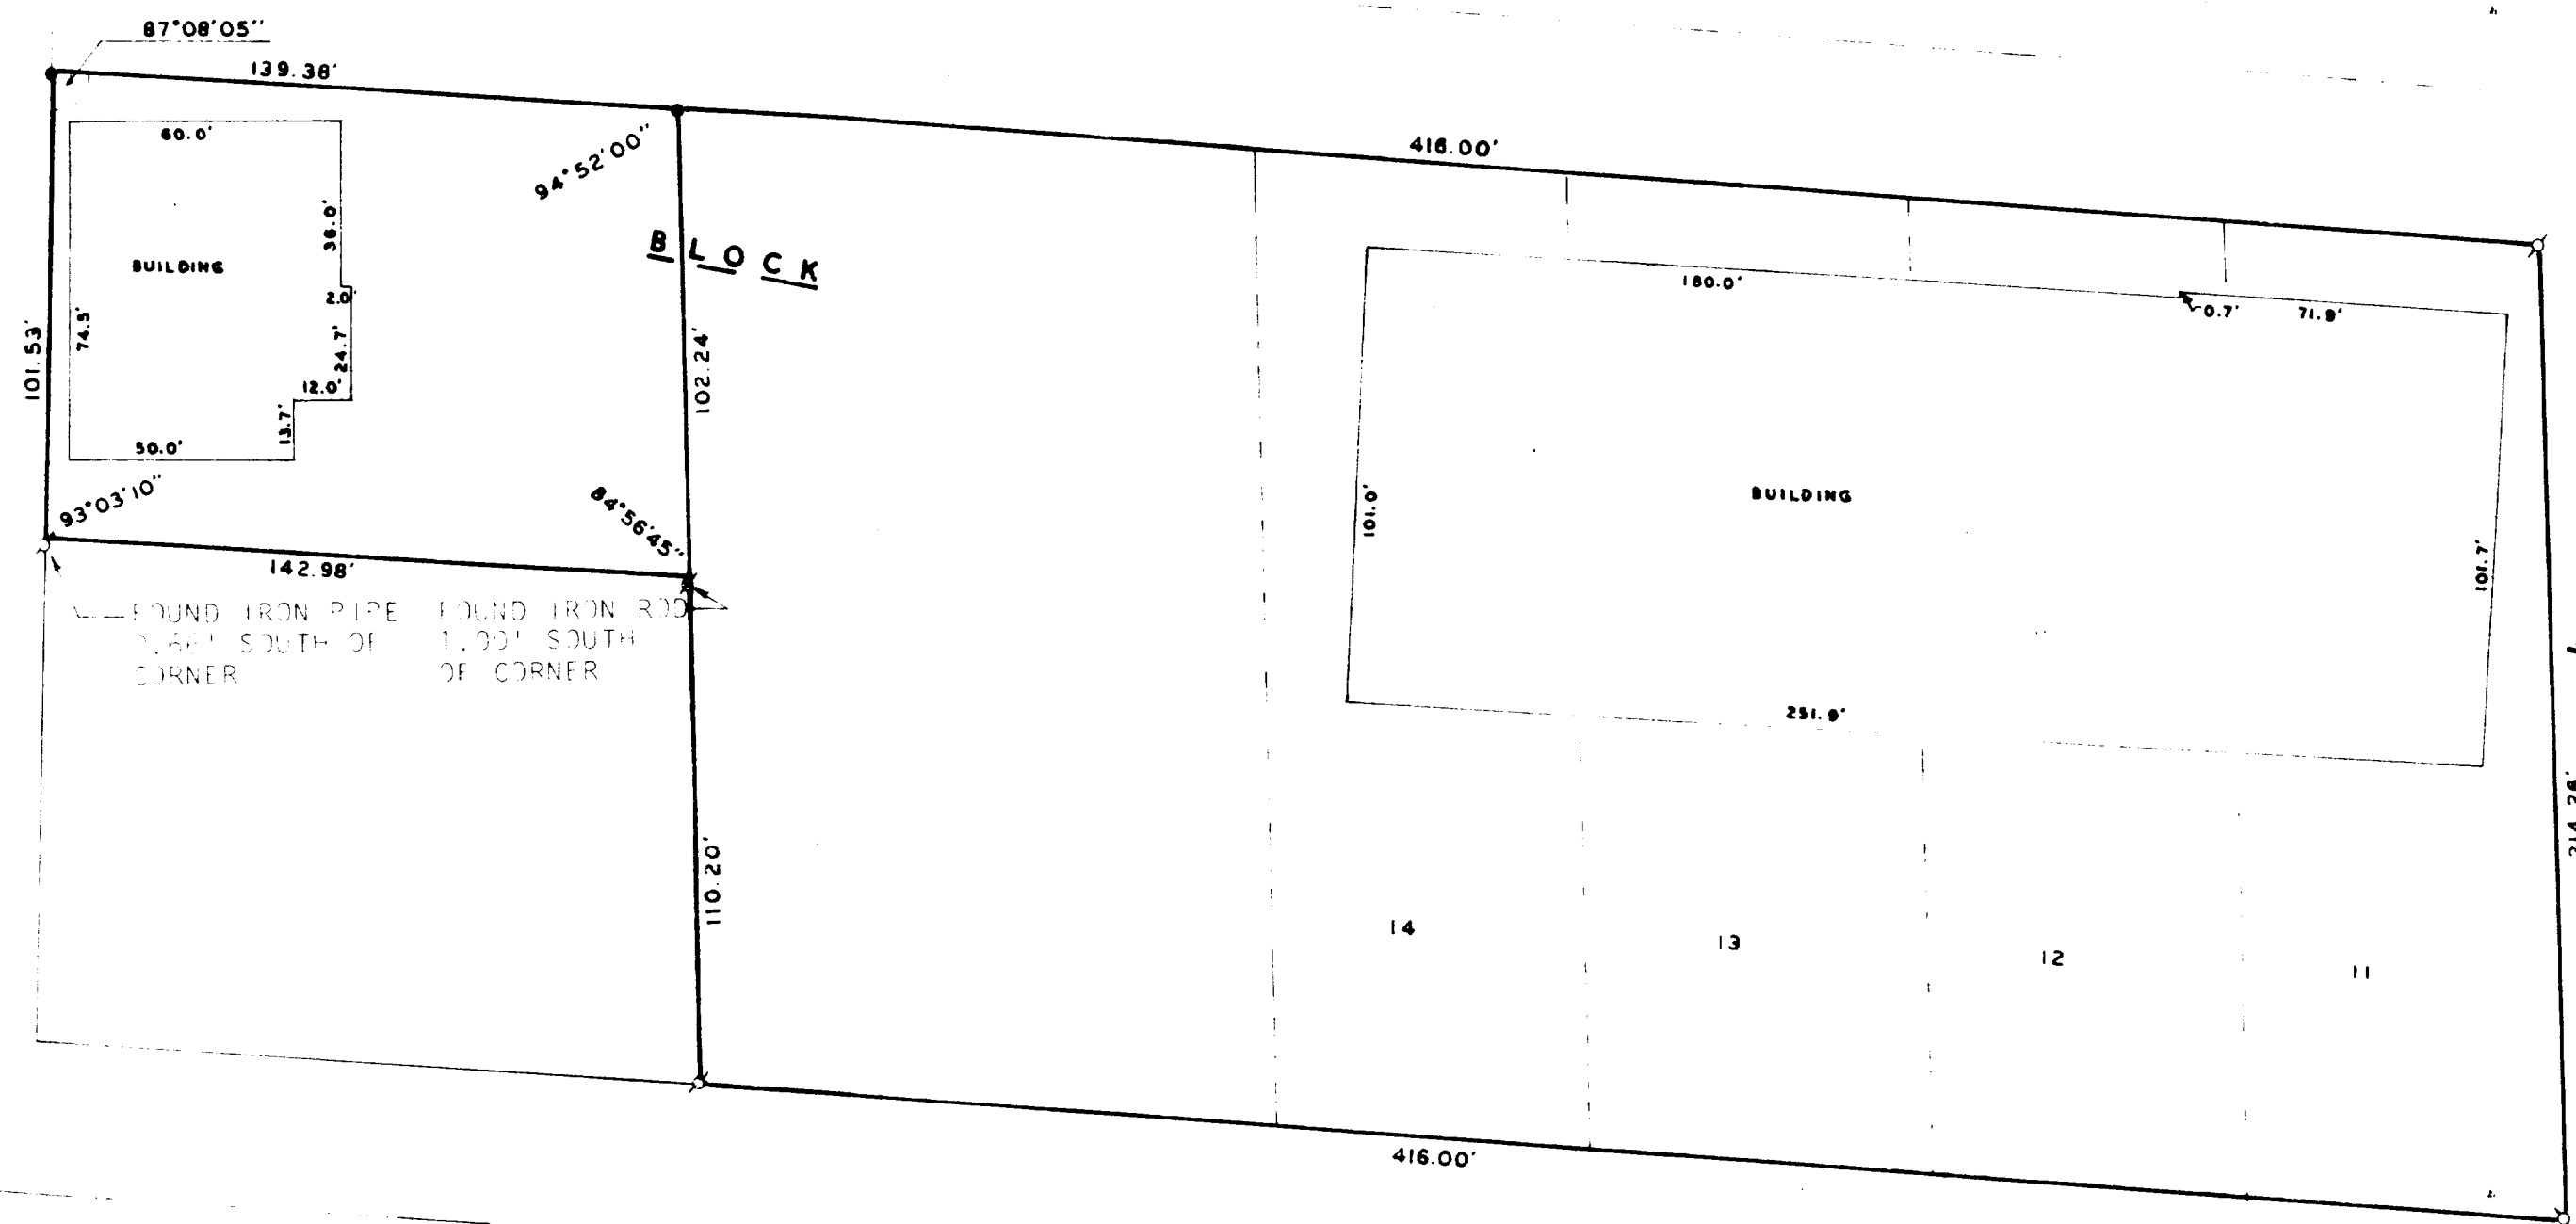

ORDERED BY: MOXSNE'S MANUFACTURING CO., INC.
746 E. MILWAUKEE STREET
WHITEWATER, WI. 53190

MILWAUKEE STREET 66' WIDE

PLAT OF SURVEY OF

PART OF BLOCK 14, OF S.O. HALL'S ADDITION TO
THE CITY OF WHITEWATER, WALWORTH COUNTY,
WISCONSIN.

I HEREBY CERTIFY THAT I HAVE SURVEYED THE ABOVE DESCRIBED PROPERTY
AND THAT THE ABOVE MAP IS A TRUE REPRESENTATION THEREOF AND SHOWS
THE SIZE AND LOCATION OF THE PROPERTY, ITS EXTERIOR BOUNDARIES,
THE LOCATION OF ALL VISIBLE STRUCTURES AND DIMENSIONS OF ALL
PRINCIPAL BUILDINGS THEREIN, BOUNDARY LINES, APPARENT EASEMENTS,
ROADWAYS AND VISIBLE ENCROACHMENTS, IF ANY, TO THE BEST OF MY
KNOWLEDGE AND BELIEF.
THIS SURVEY IS MADE FOR THE USE OF THE PRESENT OWNERS OF THE
PROPERTY AND ALSO THOSE WHO PURCHASE, MORTGAGE OR GUARANTEE
THE TITLE THEREIN WITHIN ONE (1) YEAR FROM DATE HEREOF.
SURVEY NOT VALID UNLESS SURVEYOR'S SIGNATURE IS IN RED.

HAROLD H. KOLB
WISCONSIN REGISTERED LAND SURVEYOR, S-187
DATE: MAY 13, 1987