


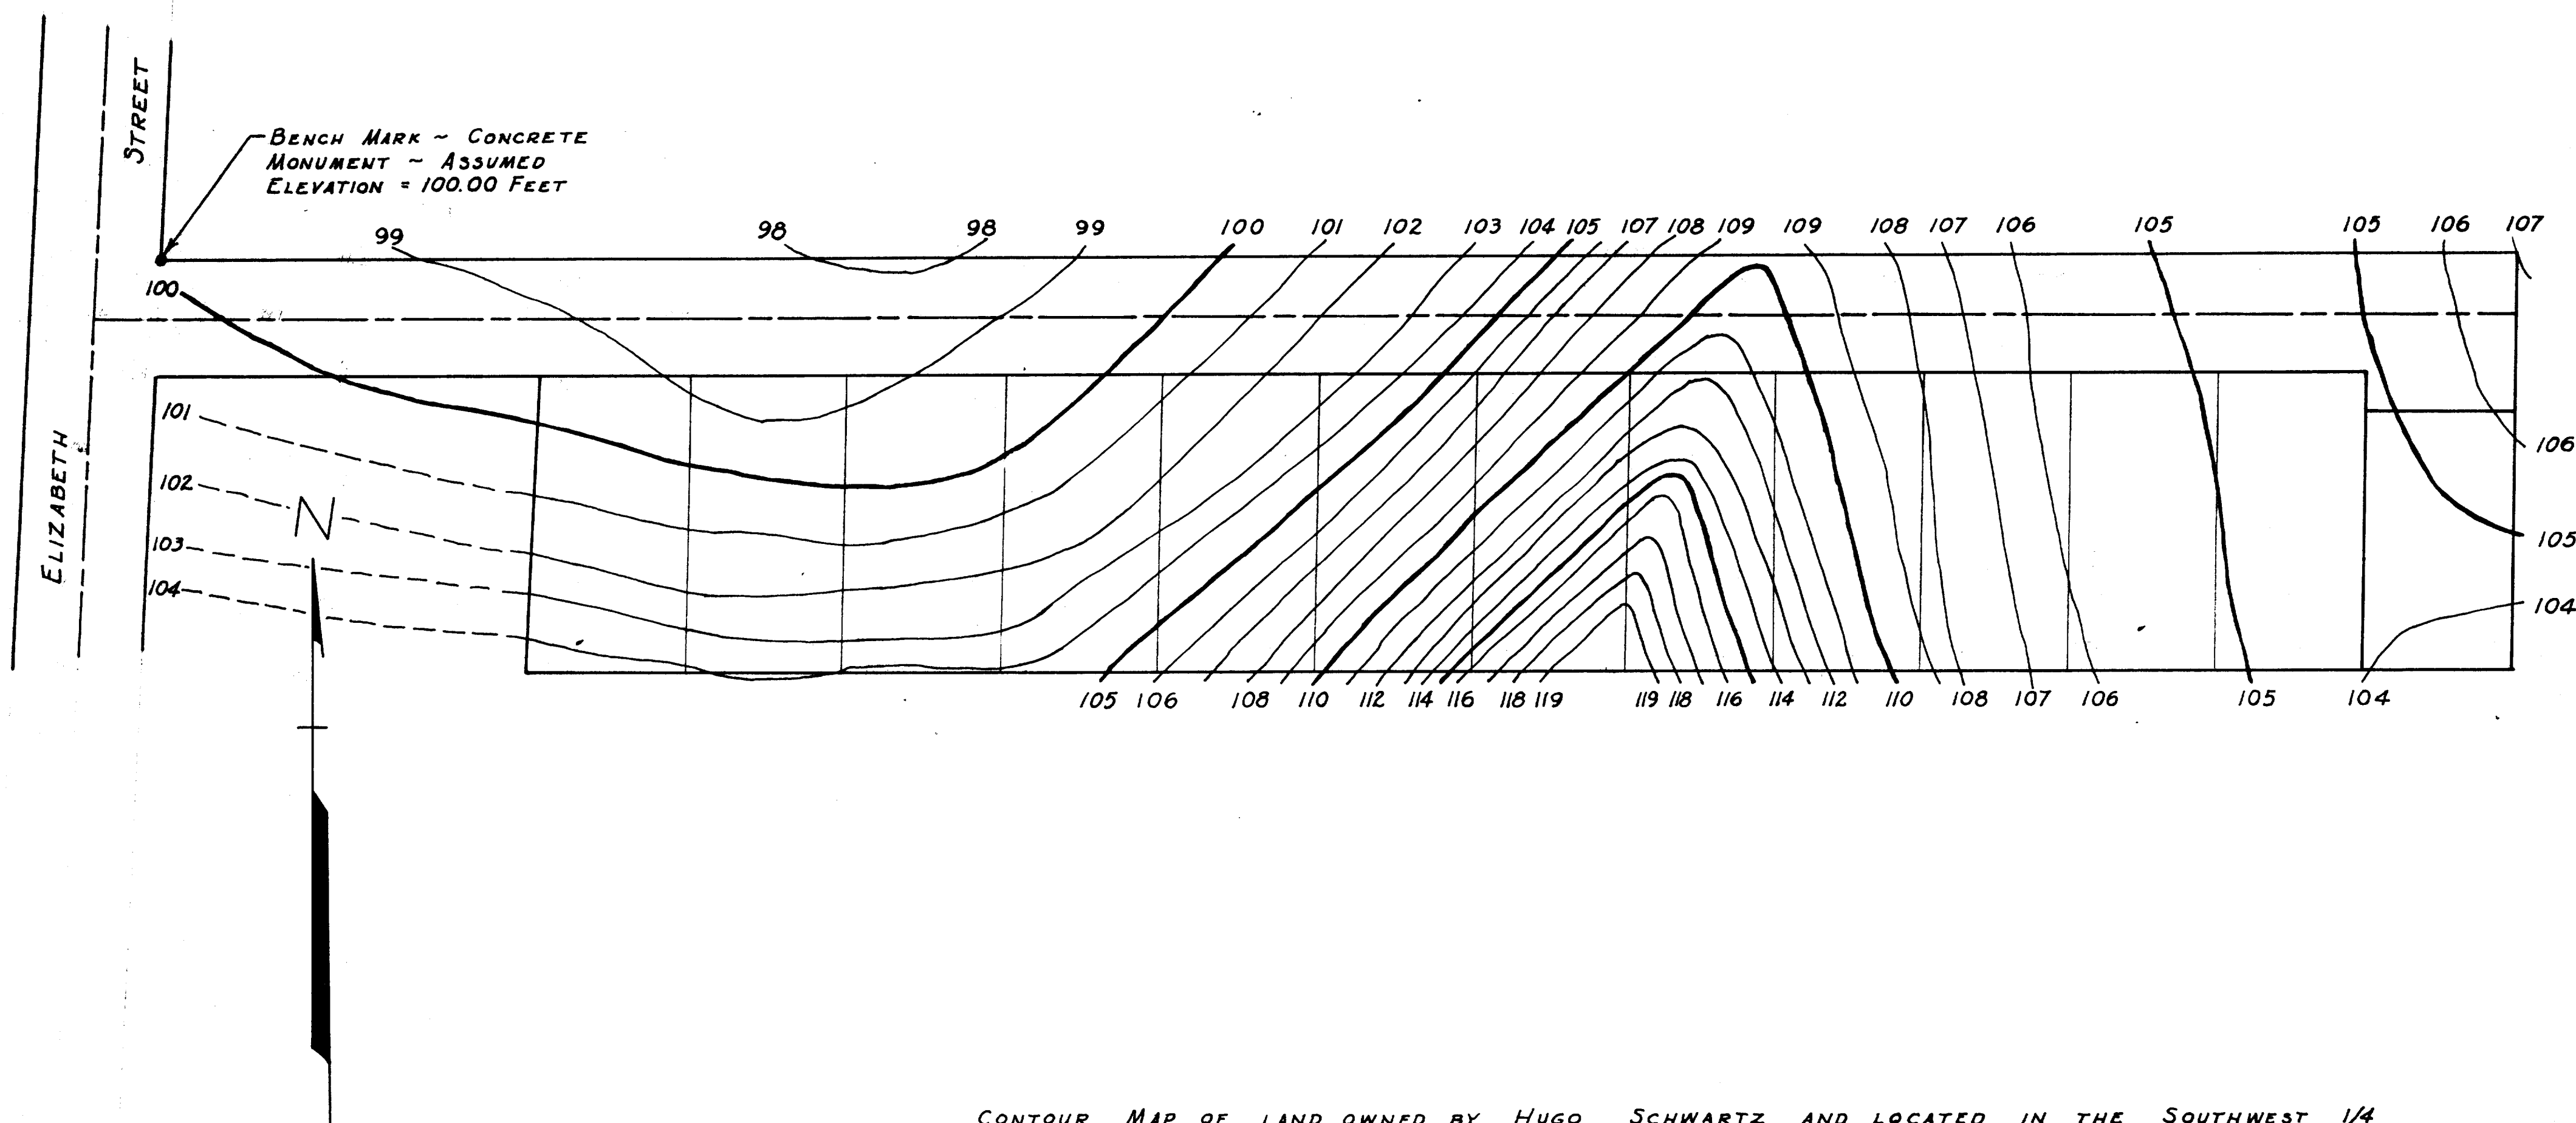

CONTOUR MAP OF LAND OWNED BY HUGO SCHWARTZ AND LOCATED IN THE SOUTHWEST 1/4
OF SECTION 5, T4NR15E, CITY OF WHITEWATER, WALWORTH COUNTY, WISCONSIN.
JUNE 20, 1958

George T. Dunham
GEORGE T. DUNHAM, SURVEYOR
DELAVER, WISCONSIN