

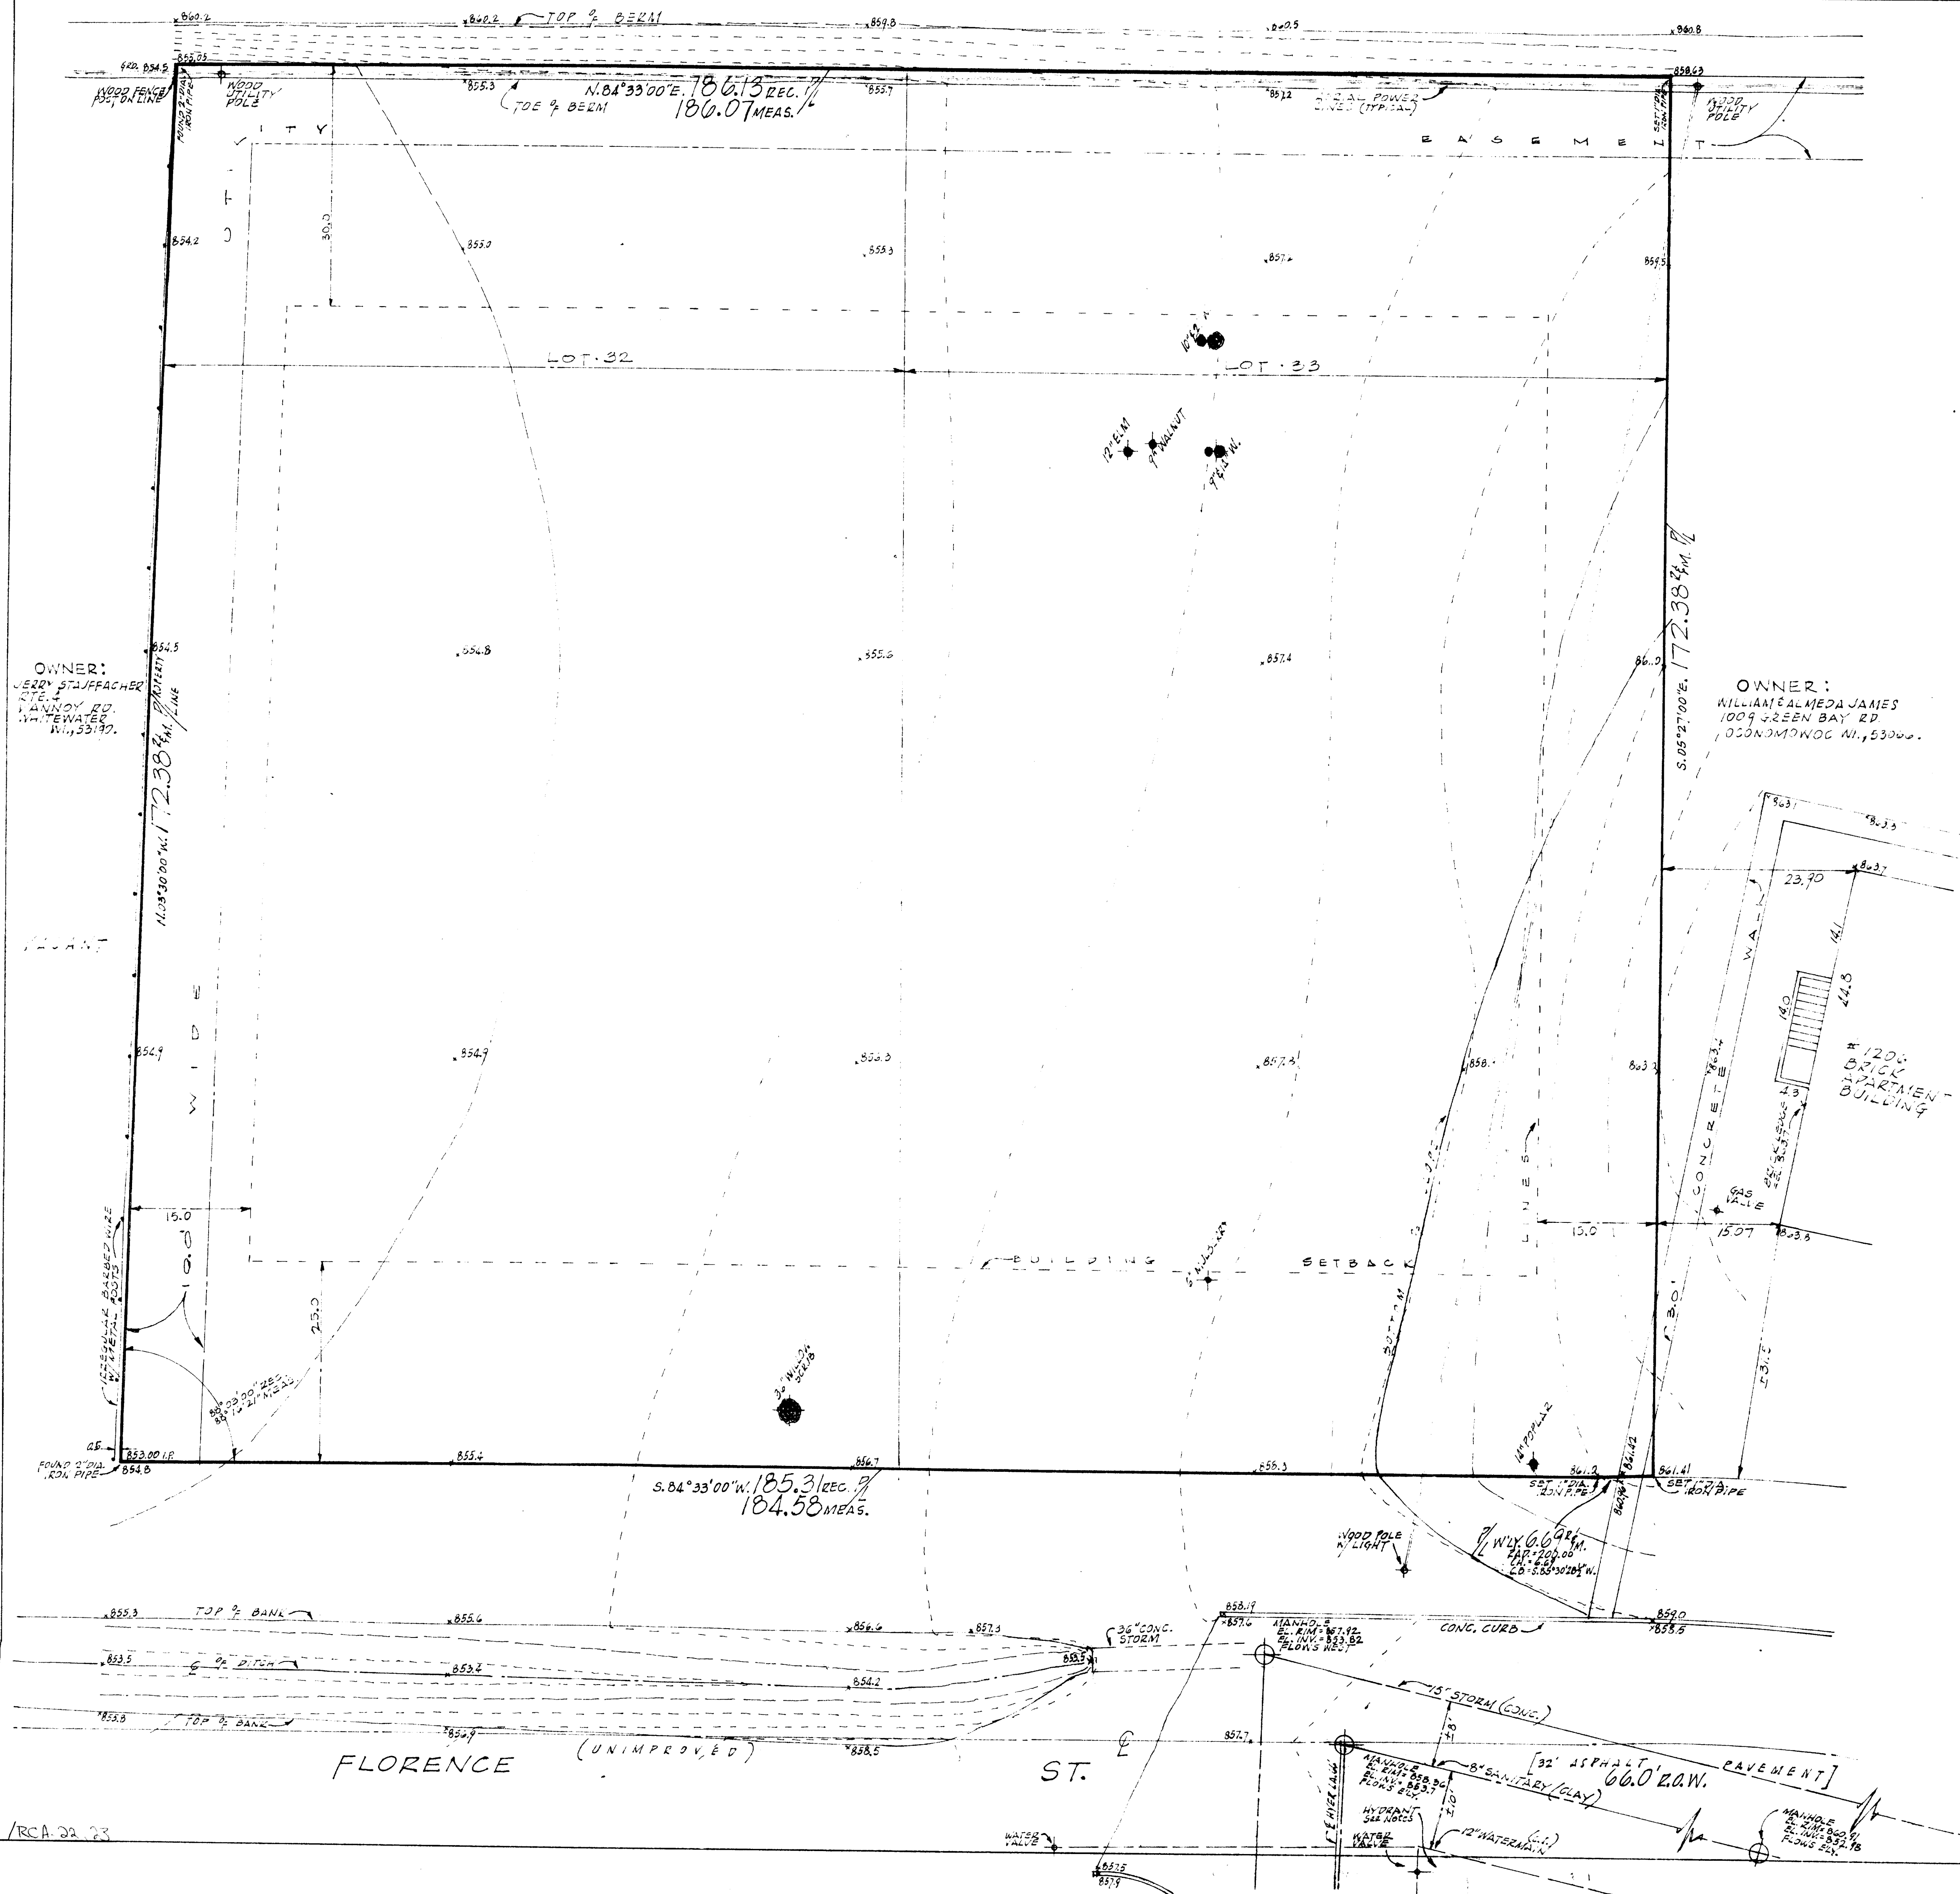


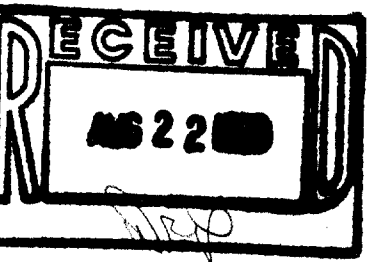

(ADDED FLOOD HAZARD STATEMENT)

REVISION NO. 1

Kenneth E. Berke

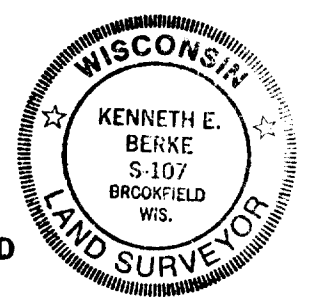

THIS IS ORIGINAL
PRINT ONLY IF
SEAL IS IMPRINTED
IN RED



BEACH MARK: HYDRANT AT THE S.E. CORNER OF FLORENCE ST. & N. HYBR LANE, ON N.W. BOLT OF HYDRANT = EL. 861.5 - U.S.G.S. DATUM.

ELEVATIONS AS SHOWN ARE ON A 50.0' X 50.0' RIGHT ANGLE GRID, BASED FROM THE S.E. PROPERTY CORNER (BEING 0.0' OFF SOUTH OF RT. ANY 1-2), PARALLEL TO THE SOUTH & EAST PROPERTY LINES & EXTENDING TO CURB & GUTTER LINES & TOP OF BANK.

PROPERTY SITE CONTAINS 32,572 SQ. FT., 32.0747 AC. & IS ZONED R-3 DISTRICT WHICH REQUIRES 12,000 SQ. FT. MINIMUM FOR MULTIPLE HOUSING.

OPERATING AUTHORITY FOR UTILITIES:-
KOSCIUSKO NATURAL GAS CO., 212 W. MAIN ST., WHITEWATER, WI, 53190.
CITY OF WHITEWATER, 312 W. WHITEWATER ST., WHITEWATER, WI, 53190 - FOR STORM & SANITARY SEWER & WATERMAIN INFORMATION.
WISCONSIN ELECTRIC POWER CO., 212 W. MAIN ST., WHITEWATER, WI, 53190.

UNDERGROUND SEWER AND UTILITY INFORMATION AS SHOWN IS OBTAINED FROM THE RECORDS OF MUNICIPALITY AND LOCAL UTILITY COMPANIES. THE ACCURACY OF WHICH CAN NOT BE GUARANTEED OR CERTIFIED TO.

THE LOCATIONS OF EXISTING UTILITY INSTALLATIONS AS SHOWN ON THE PLANS ARE APPROXIMATE. THERE MAY BE OTHER UNDERGROUND UTILITY INSTALLATIONS WITHIN THE PROJECT AREA THAT ARE NOT SHOWN.